


FINAL SURVEY	SURVEYED	BY	DATE
NOTE BOOK	PLOTTED		
NO.	AREAS CHECKED		

ORIGINAL SURVEY	SURVEYED	BY	DATE
NOTE BOOK	PLOTTED		
NO.	AREAS CHECKED		

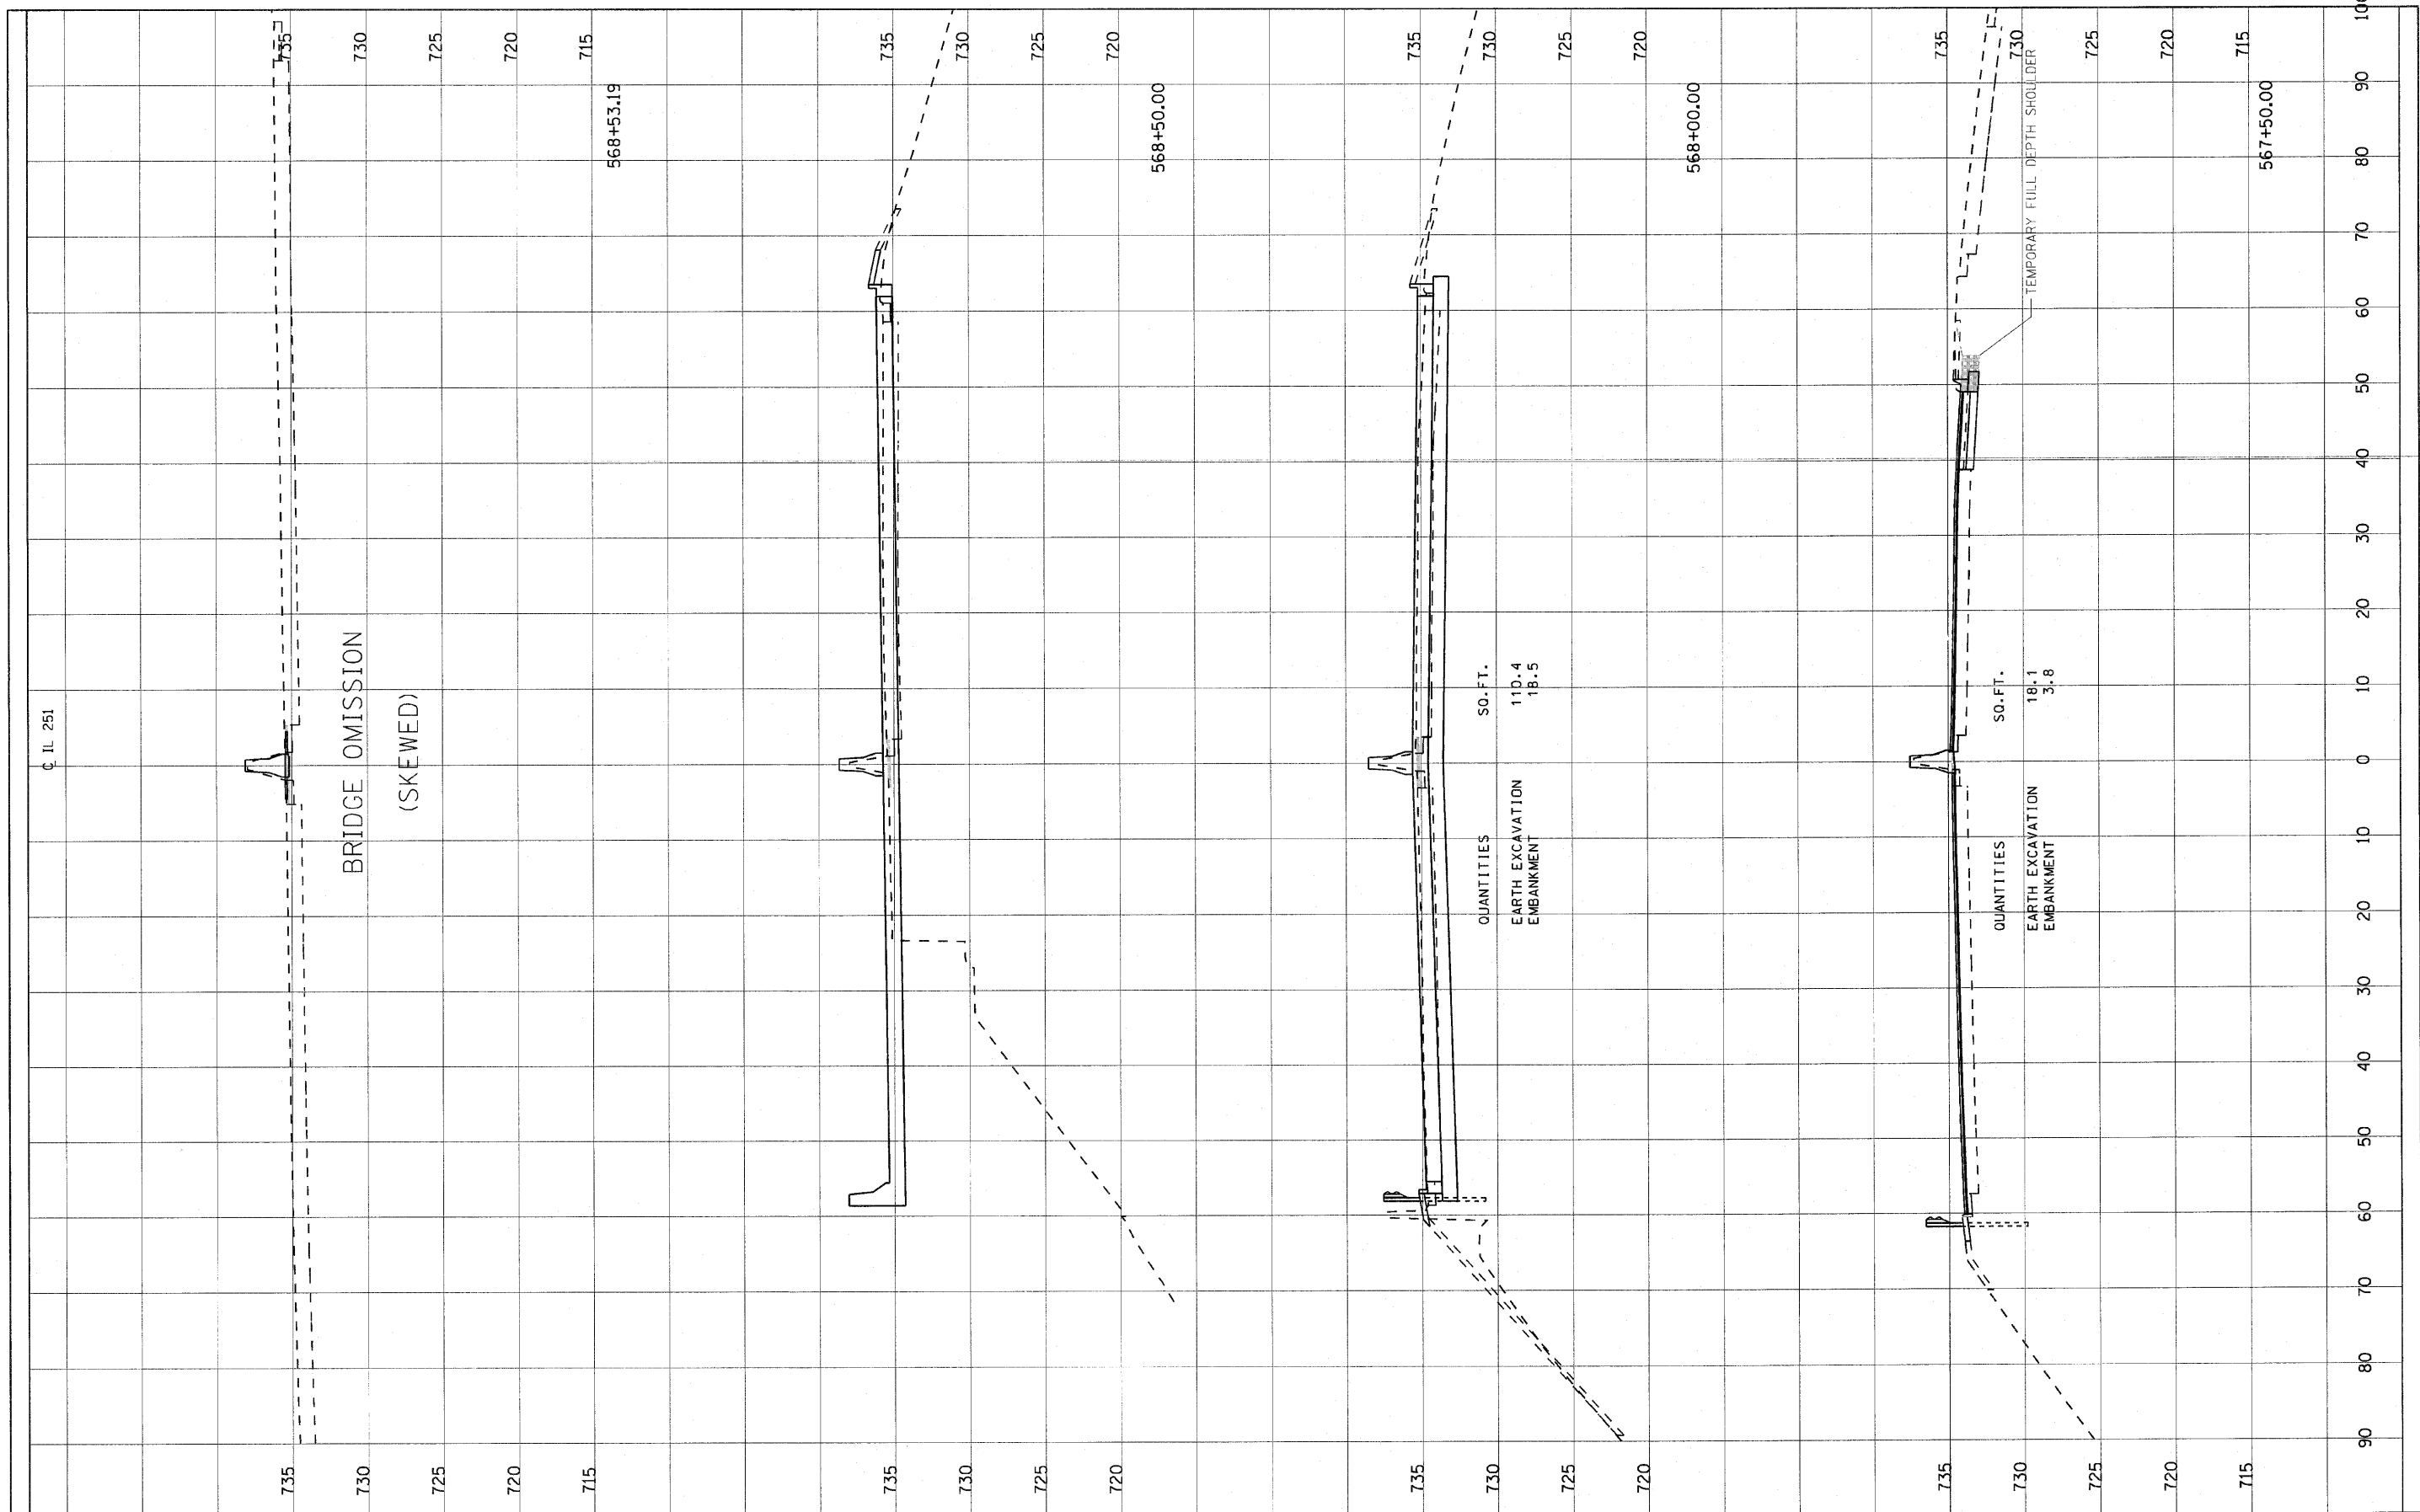

FILE NAME = G:\projects\2082773.02\ACADD\Civil\Sh\0264879-ht-IL251XS.dgn	USER NAME = 2p1and	DESIGNED -	REVISED -	STATE OF ILLINOIS DEPARTMENT OF TRANSPORTATION	IL-251 CROSS SECTIONS			F.A. RTE.	SECTION	COUNTY	TOTAL SHEETS	SHEET NO.
		DRAWN -	REVISED -		SCALE:	SHEET NO.	OF	SHEETS	IL RTE 251 & FOREST HILLS RD		216	190
		CHECKED -	REVISED -		STA. 567+50.00	TO	STA. 568+53.19	CONTRACT NO.		ILLINOIS FED. AID PROJECT		
		DATE -	REVISED -									