


FINAL SURVEY	SURVEYED	DATE
NOTE BOOK	PLOTTED	BY
NO.	TEMPLATE	
	AREAS CHECKED	

ORIGINAL SURVEY	SURVEYED	DATE
NOTE BOOK	PLOTTED	BY
NO.	TEMPLATE	
	AREAS CHECKED	

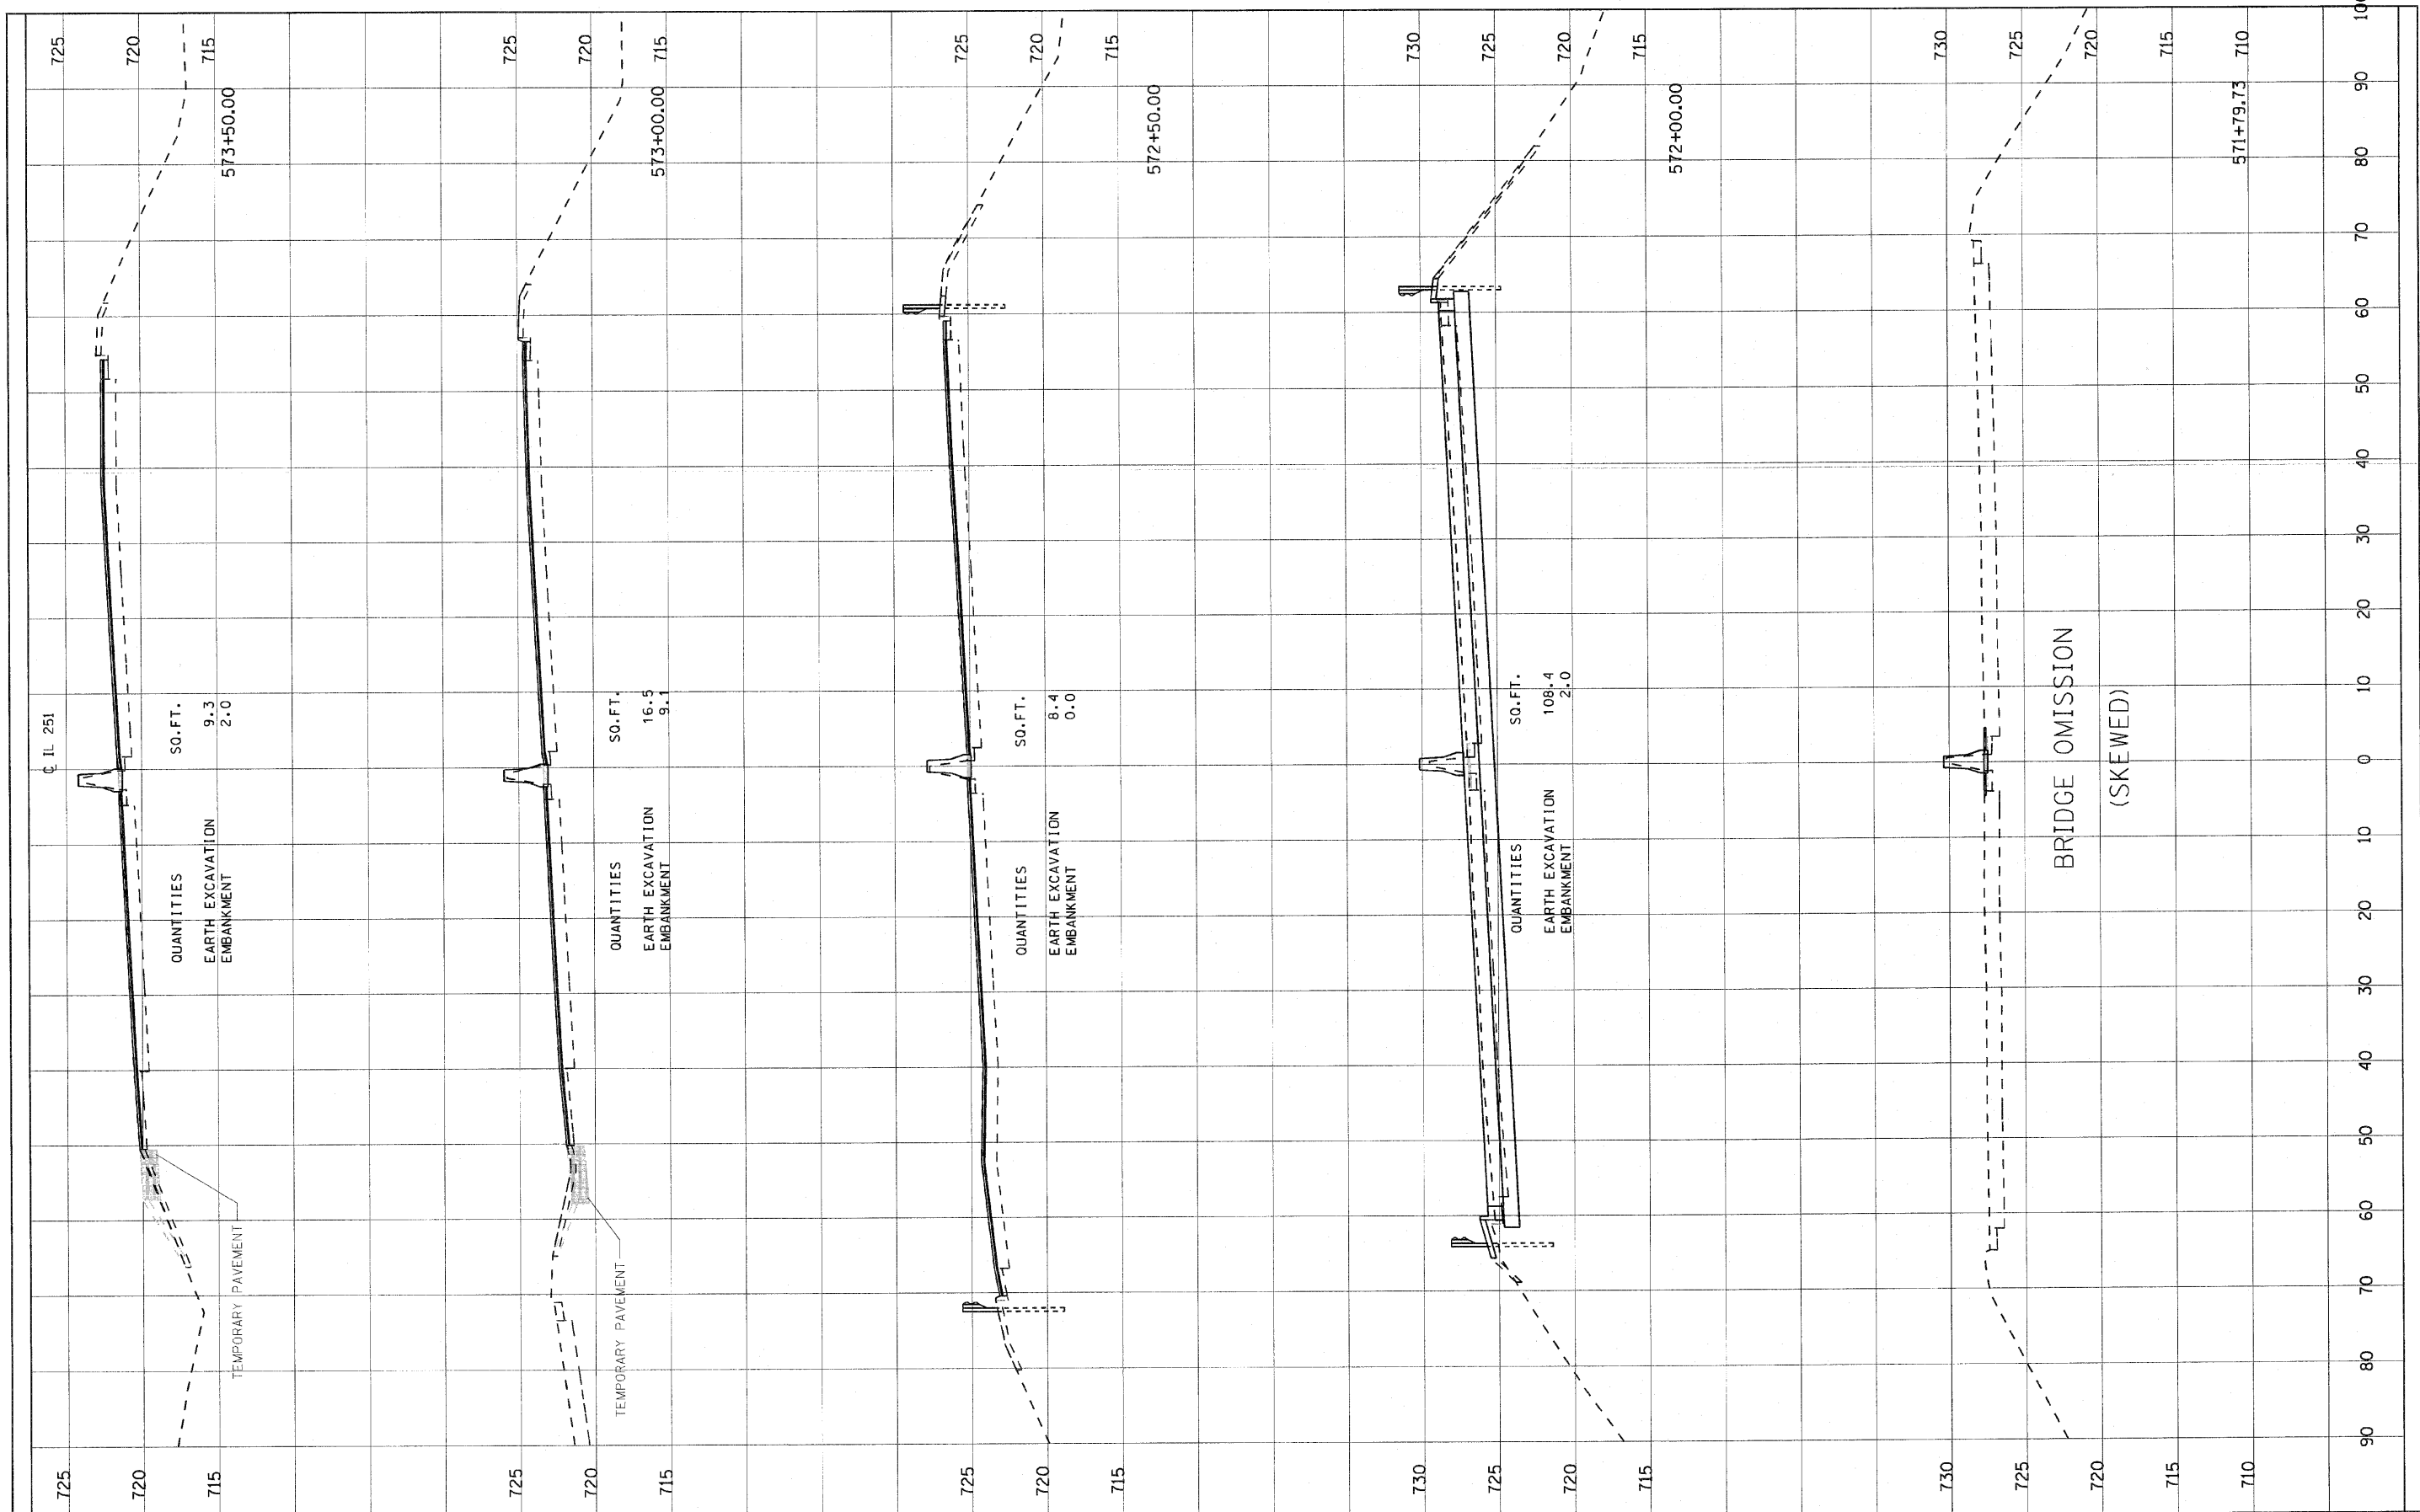

FILE NAME = G:\Project\2082773\_001\CADD\Civil\Sheet\0264879-ht-IL251XS.dgn  
 USER NAME = zpsrud  
 PLOT SCALE = 10,0000 "/>

DESIGNED -  
 DRAWN -  
 CHECKED -  
 DATE -

REVISI  
 REVISI  
 REVISI  
 REVISI

STATE OF ILLINOIS  
 DEPARTMENT OF TRANSPORTATION

IL-251 CROSS SECTIONS

SCALE: SHEET NO. OF SHEETS STA. 571+79.73 TO STA. 573+50.00

F.A. RTE.	SECTION	COUNTY	TOTAL SHEETS	SHEET NO.
IL RTE 251 & FOREST HILLS RD			216	191
CONTRACT NO.			ILLINOIS FED. AID PROJECT	