


FINAL SURVEY	SURVEYED	BY	DATE
NOTE BOOK	PLOTTED		
NO.	TEMPLATE		
	AREAS CHECKED		

ORIGINAL SURVEY	SURVEYED	BY	DATE
NOTE BOOK	PLOTTED		
NO.	TEMPLATE		
	AREAS CHECKED		

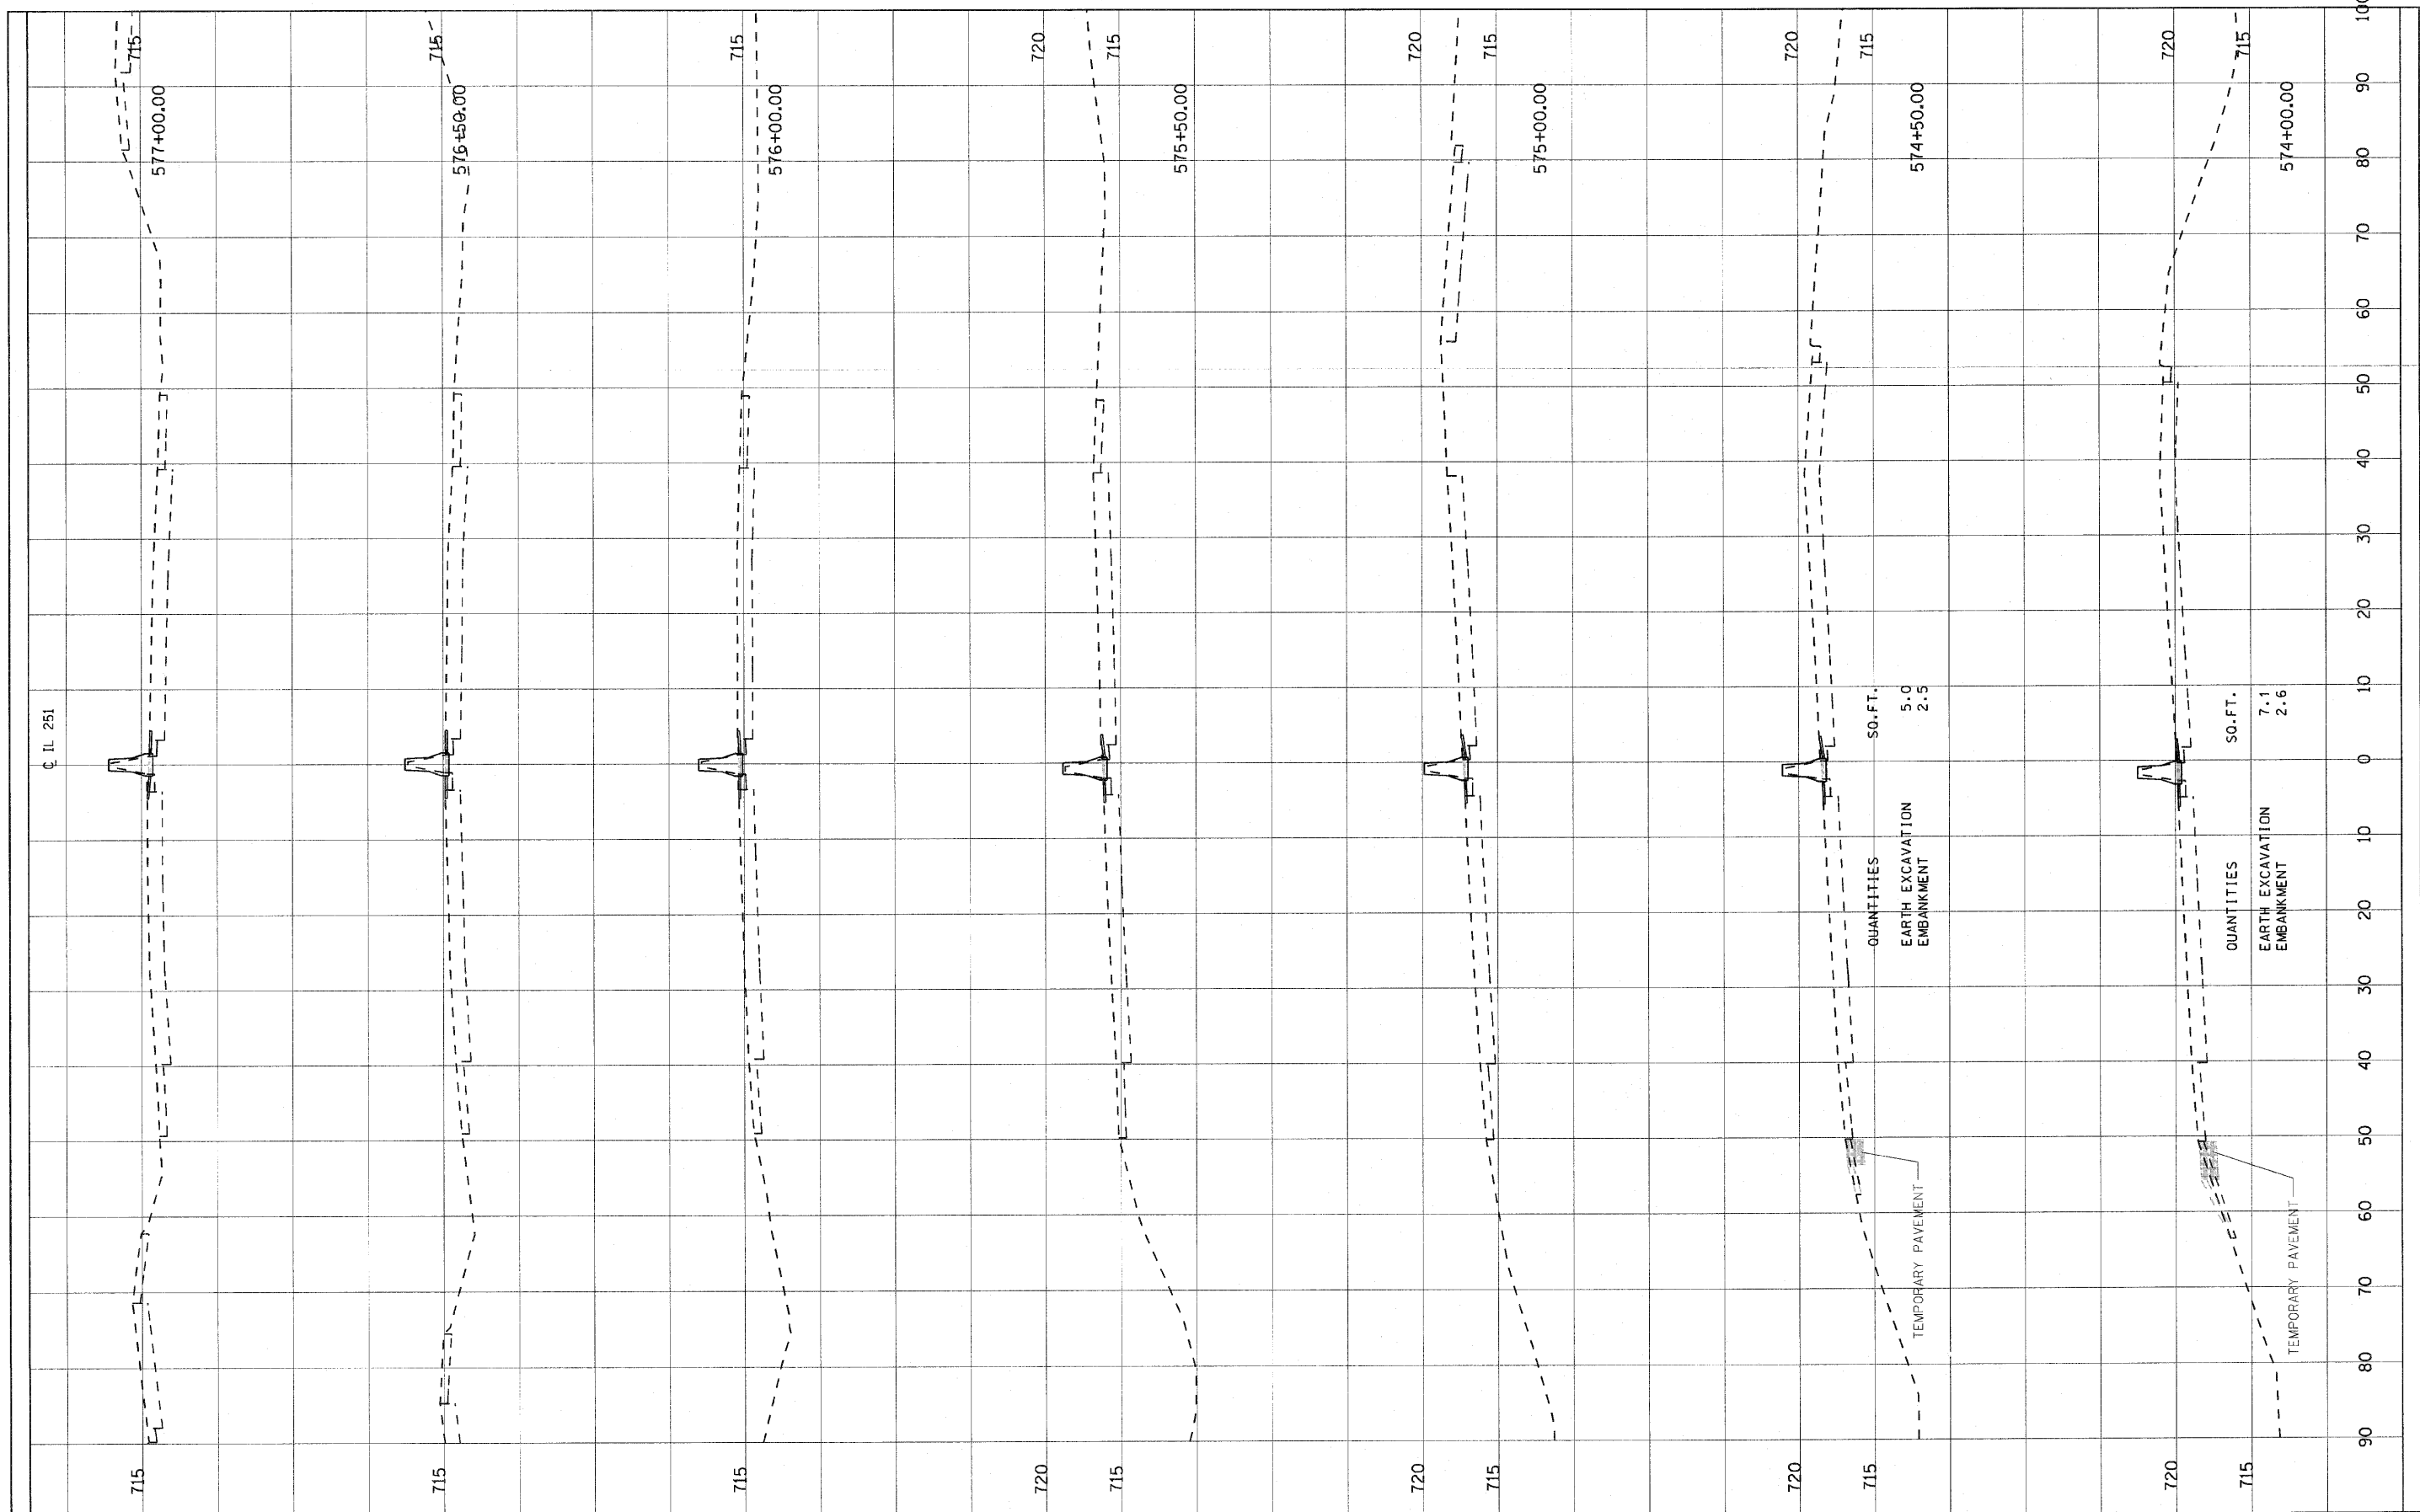

FILE NAME = C:\projects\2082773_021\CADD\Civil\Sh\0264979\1-IL251XS.dgn
 USER NAME = zpsand
 PLOT SCALE = 10,0000 "/>

DESIGNED -
 DRAWN -
 CHECKED -
 DATE -

REVISED -
 REVISED -
 REVISED -
 REVISED -

**STATE OF ILLINOIS
 DEPARTMENT OF TRANSPORTATION**

IL-251 CROSS SECTIONS

SCALE: SHEET NO. OF SHEETS STA. 574+00.00 TO STA. 577+00.00

F.A. RTE.	SECTION	COUNTY	TOTAL SHEETS	SHEET NO.
IL RTE 251 & FOREST HILLS RD			216	192
CONTRACT NO.			ILLINOIS FED. AID PROJECT	