


FINAL SURVEY	SURVEYED	BY	DATE
NOTE BOOK NO.	PLOTTED		
	TEMPLATE		
	AREAS CHECKED		

ORIGINAL SURVEY	SURVEYED	BY	DATE
NOTE BOOK NO.	PLOTTED		
	TEMPLATE		
	AREAS CHECKED		

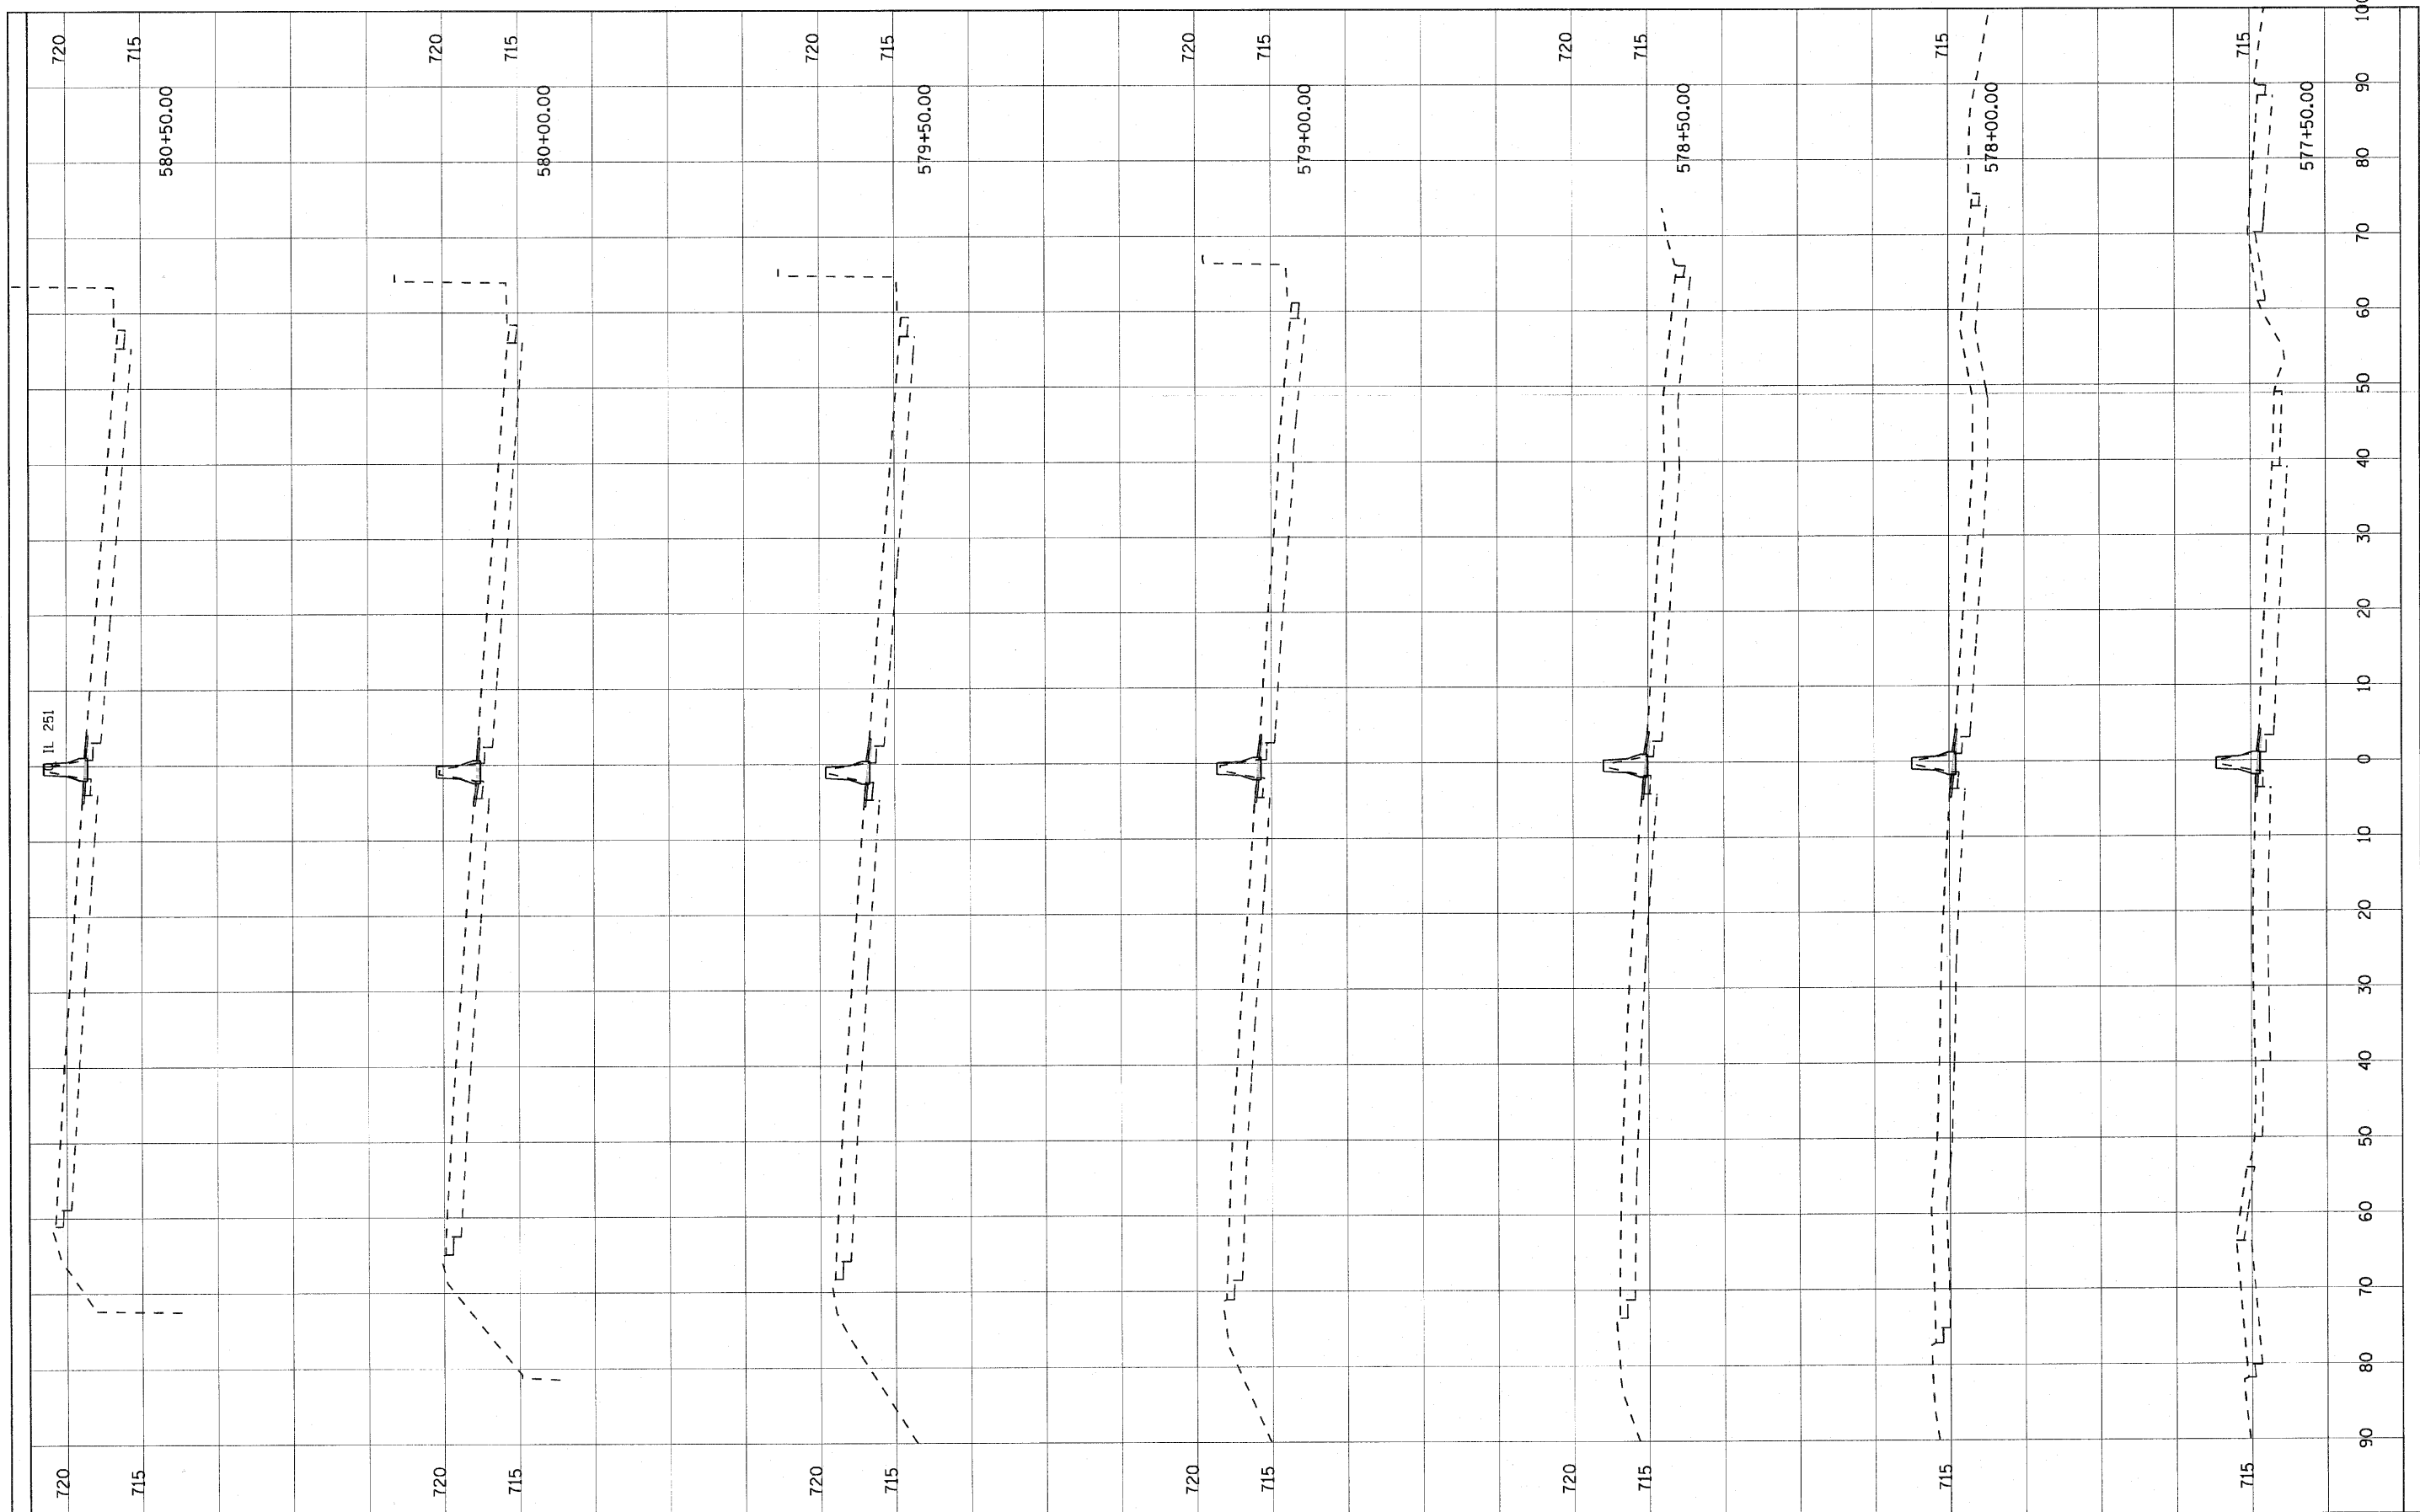

FILE NAME = G:\project\2082773.00\ACADD\Civil\Sh\0264879-  
 User Name = 2psmsd  
 Plot Scale = 10.0000' / IN.  
 Plot Date = 8/30/2010

DESIGNED -	REVISED -
DRAWN -	REVISED -
CHECKED -	REVISED -
DATE -	REVISED -

**STATE OF ILLINOIS  
 DEPARTMENT OF TRANSPORTATION**

**IL-251 CROSS SECTIONS**

SCALE: SHEET NO. OF SHEETS STA. 577+50.00 TO STA. 580+50.00

F.A. RTE.	SECTION	COUNTY	TOTAL SHEETS	SHEET NO.
IL RTE 251 & FOREST HILLS RD			216	193
CONTRACT NO.				
ILLINOIS FED. AID PROJECT				