


FINAL SURVEY NO.	SURVEYED	BY	DATE
	PLOTTED		
	TEMPLATE		
	AREAS CHECKED		

ORIGINAL SURVEY NO.	SURVEYED	BY	DATE
	PLOTTED		
	TEMPLATE		
	AREAS CHECKED		

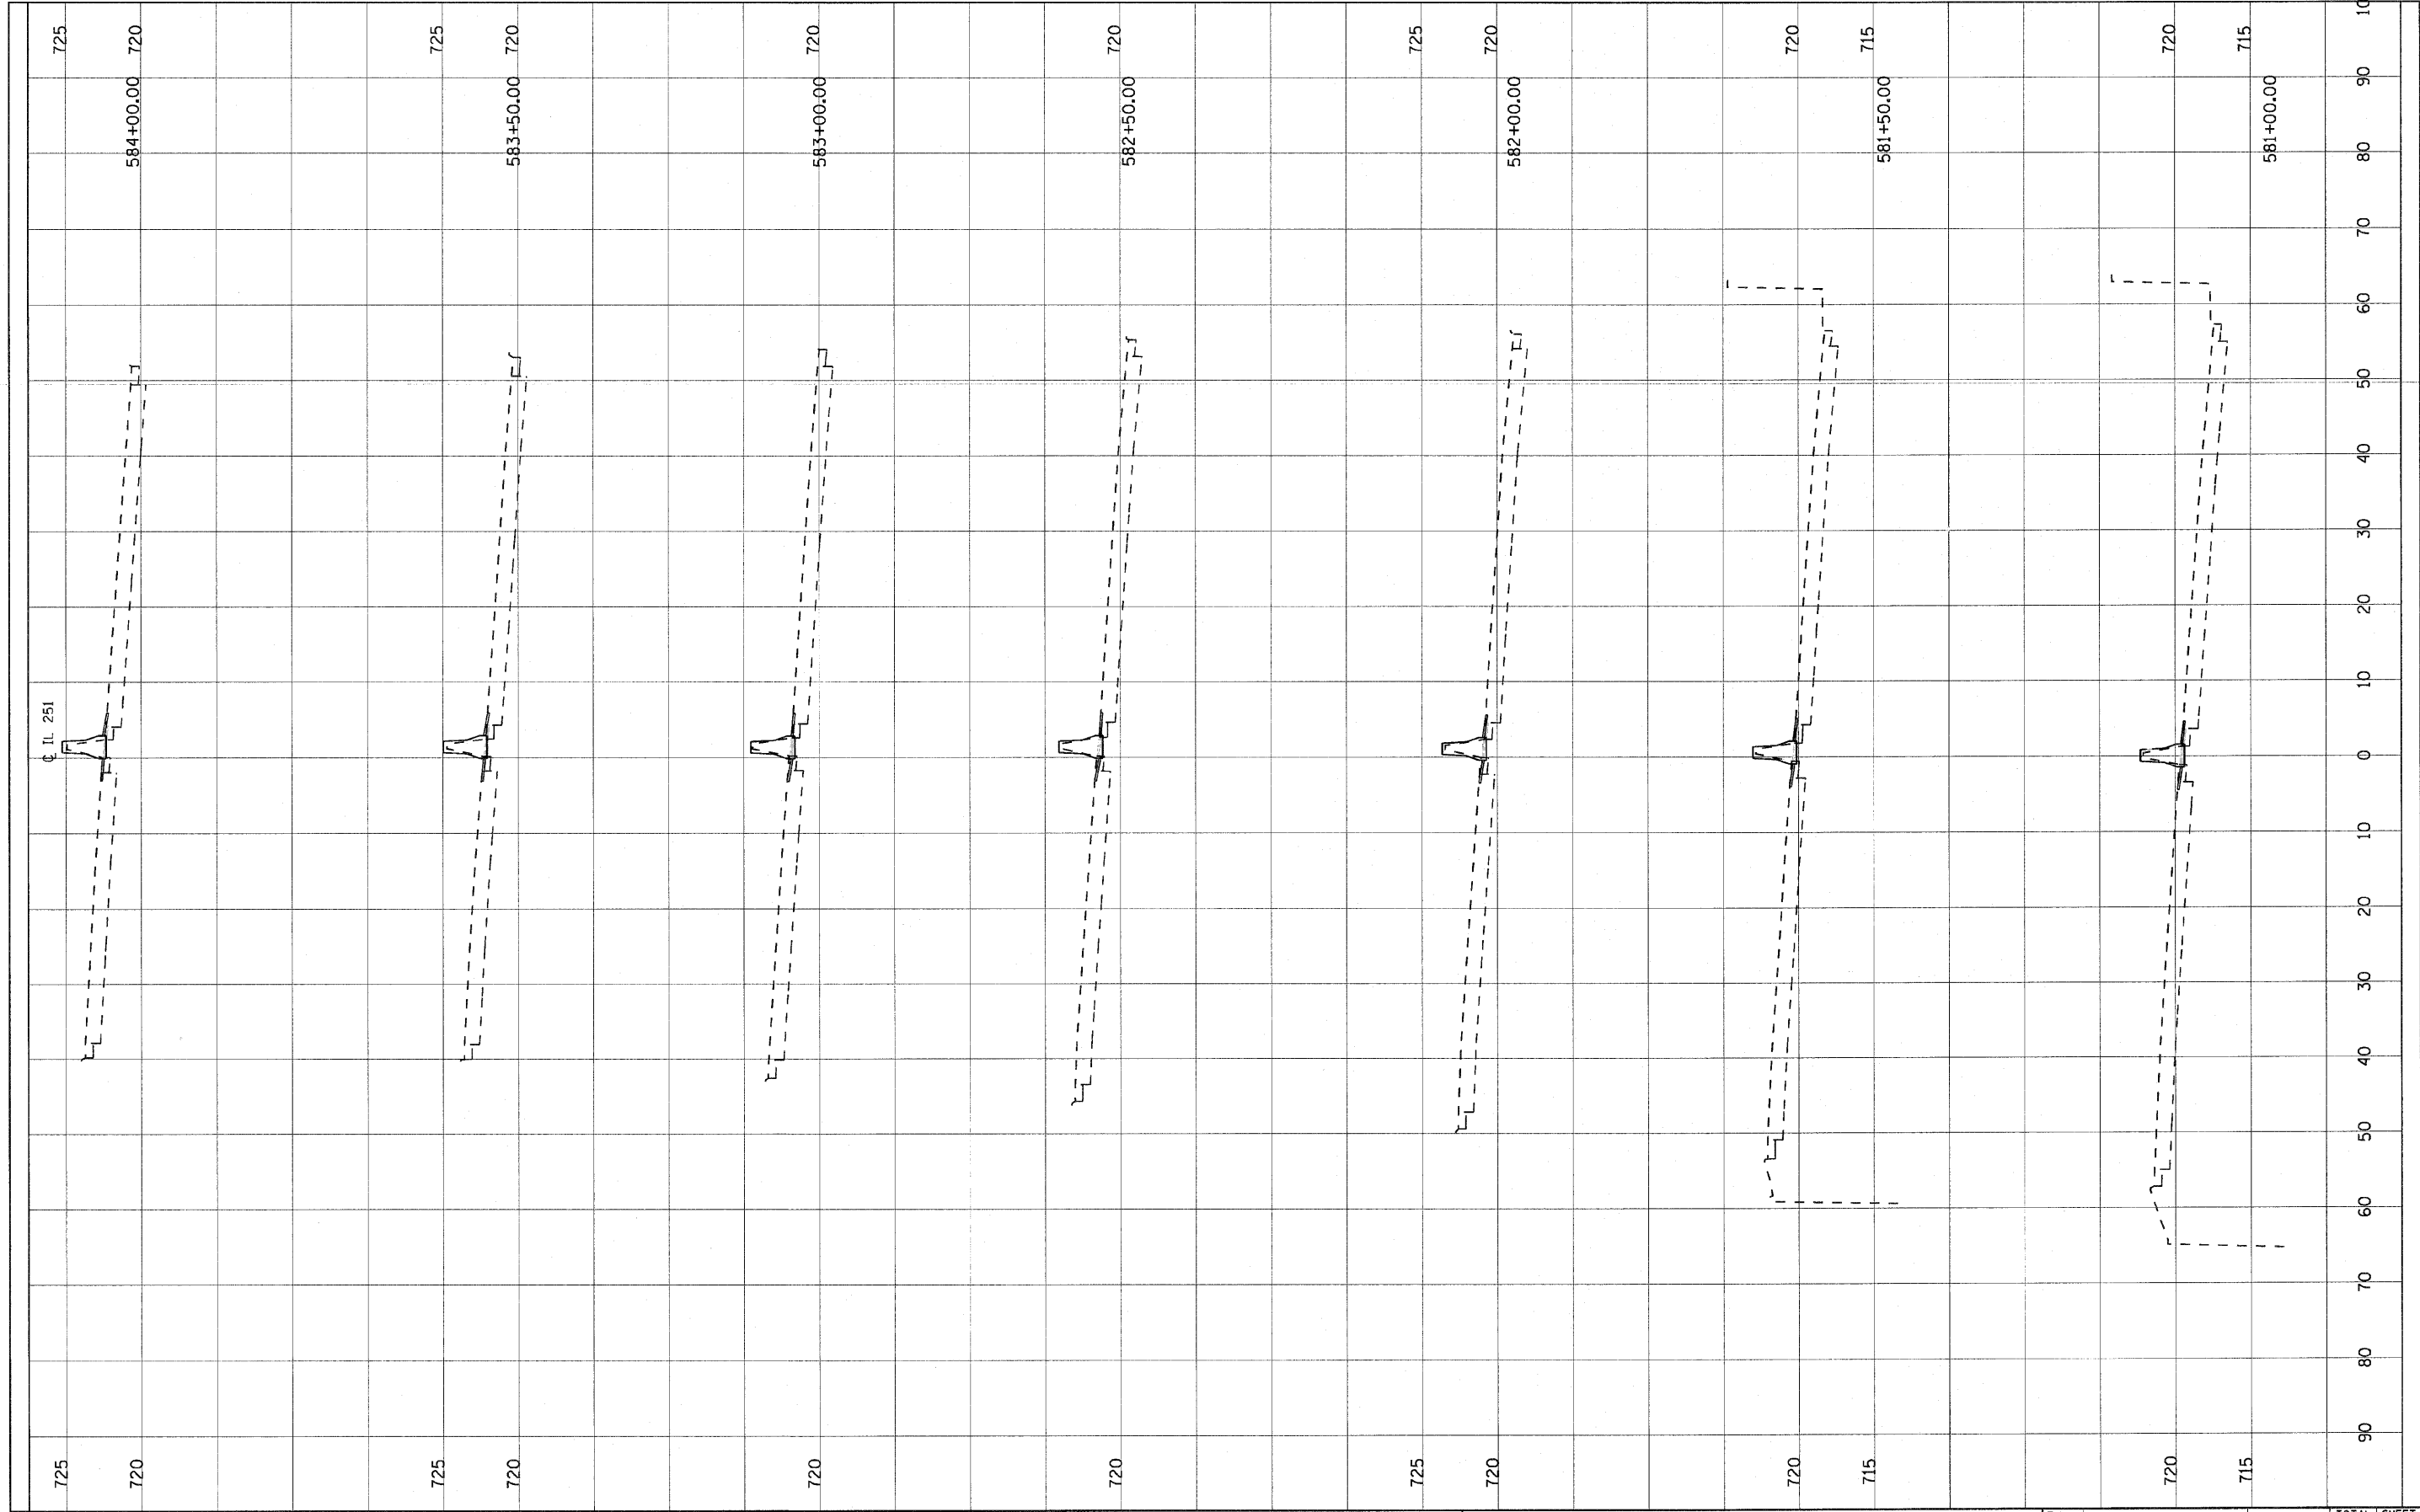

FILE NAME = G:\project\2092773.00\CAD\CIVIL\Shr\0264879-ht-IL251XS.dgn

USER NAME = 2piend  
 PLOT SCALE = 10.0000' / IN.  
 PLOT DATE = 8/30/2018

DESIGNED -	REVISED -
DRAWN -	REVISED -
CHECKED -	REVISED -
DATE -	REVISED -

**STATE OF ILLINOIS  
 DEPARTMENT OF TRANSPORTATION**

**IL-251 CROSS SECTIONS**

SCALE: SHEET NO. OF SHEETS STA. 581+00.00 TO STA. 584+00.00

F.A. RTE.	SECTION	COUNTY	TOTAL SHEETS	SHEET NO.
IL RTE 251 & FOREST HILLS RD			216	194
CONTRACT NO.			ILLINOIS FED. AID PROJECT	