


FINAL SURVEY SUBMITTED BY DATE
 NOTE BOOK NO. PLOTTED TEMPLATE AREAS CHECKED

ORIGINAL SURVEY SUBMITTED BY DATE
 NOTE BOOK NO. PLOTTED TEMPLATE AREAS CHECKED

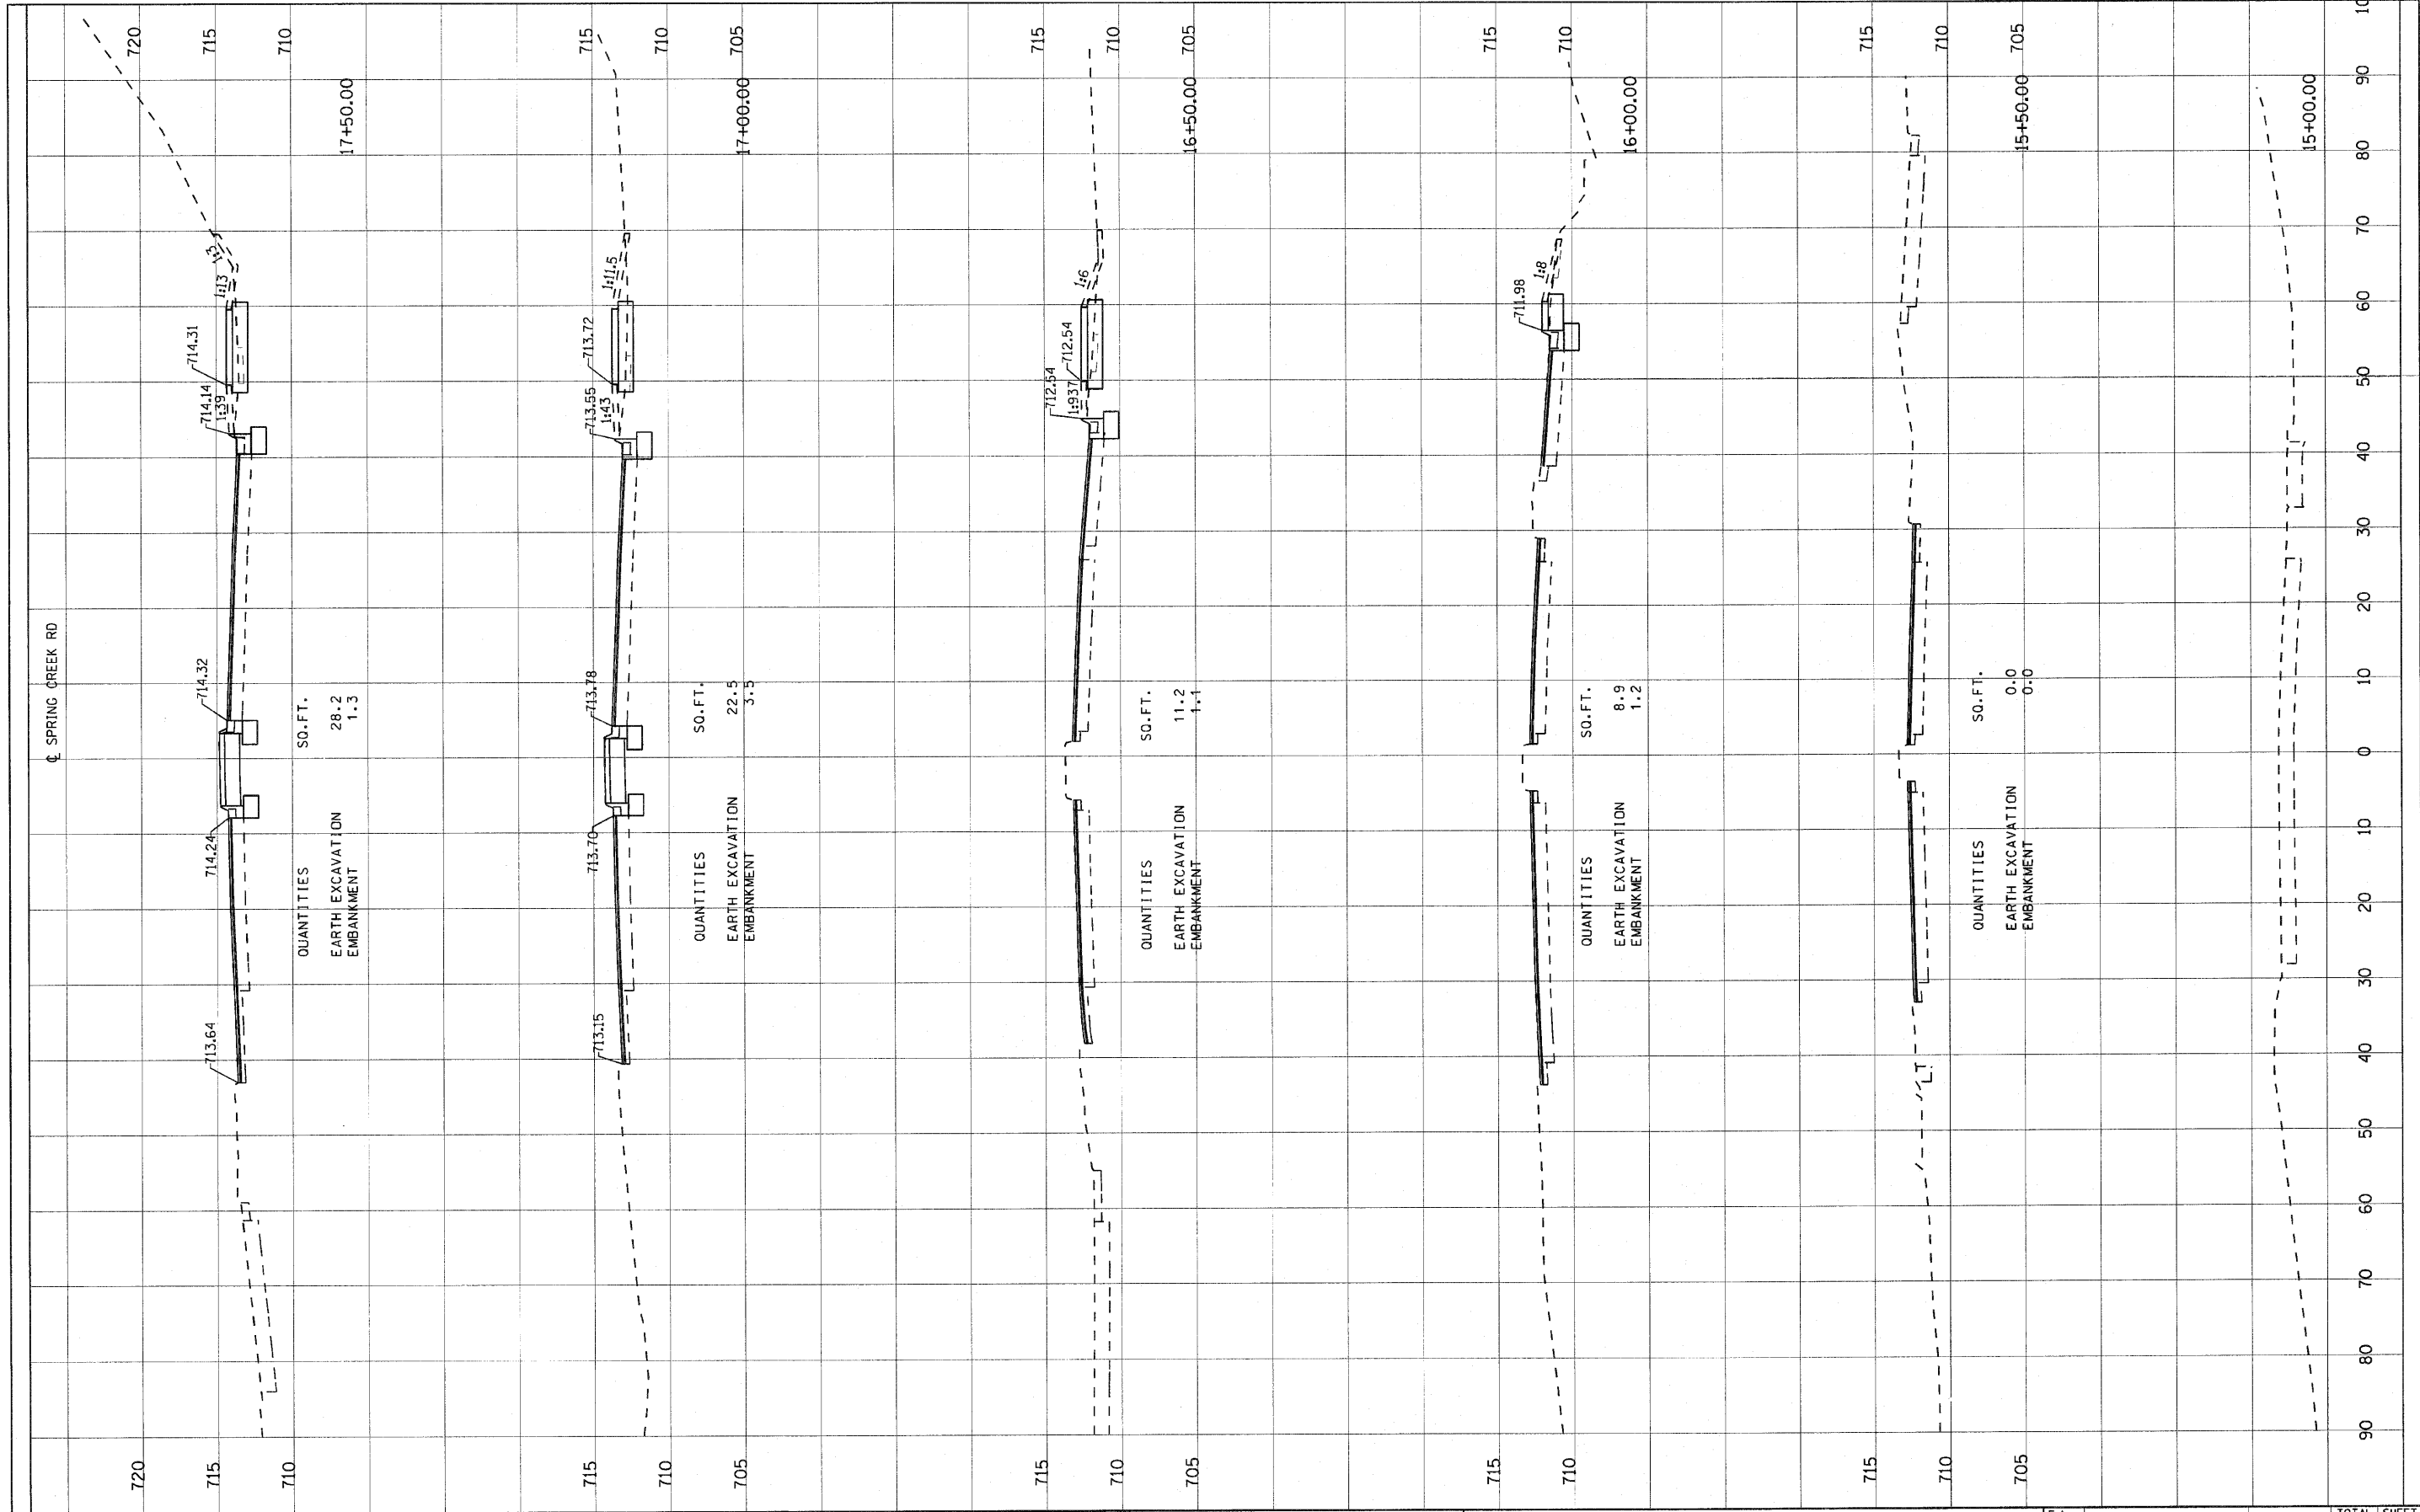

FILE NAME =
 USER NAME = zprind
 C:\projects\2082773_001\CADD\Civil\Sh\0264879-ht-SPCK-XS.dgn

DESIGNED -
 DRAWN -
 CHECKED -
 DATE -

REVISED -
 REVISED -
 REVISED -
 REVISED -

STATE OF ILLINOIS
 DEPARTMENT OF TRANSPORTATION

SPRING CREEK CROSS SECTIONS
 SCALE: SHEET NO. OF SHEETS STA. 15+00.00 TO STA. 17+50.00

F.A. RTE.	SECTION	COUNTY	TOTAL SHEETS	SHEET NO.
IL RTE 251 & FOREST HILLS RD			216	196
CONTRACT NO.			ILLINOIS FED. AID PROJECT	