


FINAL	SUBMITTED	BY	DATE
SURVEY	PLOTTED		
NOTE BOOK	TEMPLATE		
NO.	AREAS CHECKED		

ORIGINAL	SUBMITTED	BY	DATE
SURVEY	PLOTTED		
NOTE BOOK	TEMPLATE		
NO.	AREAS CHECKED		

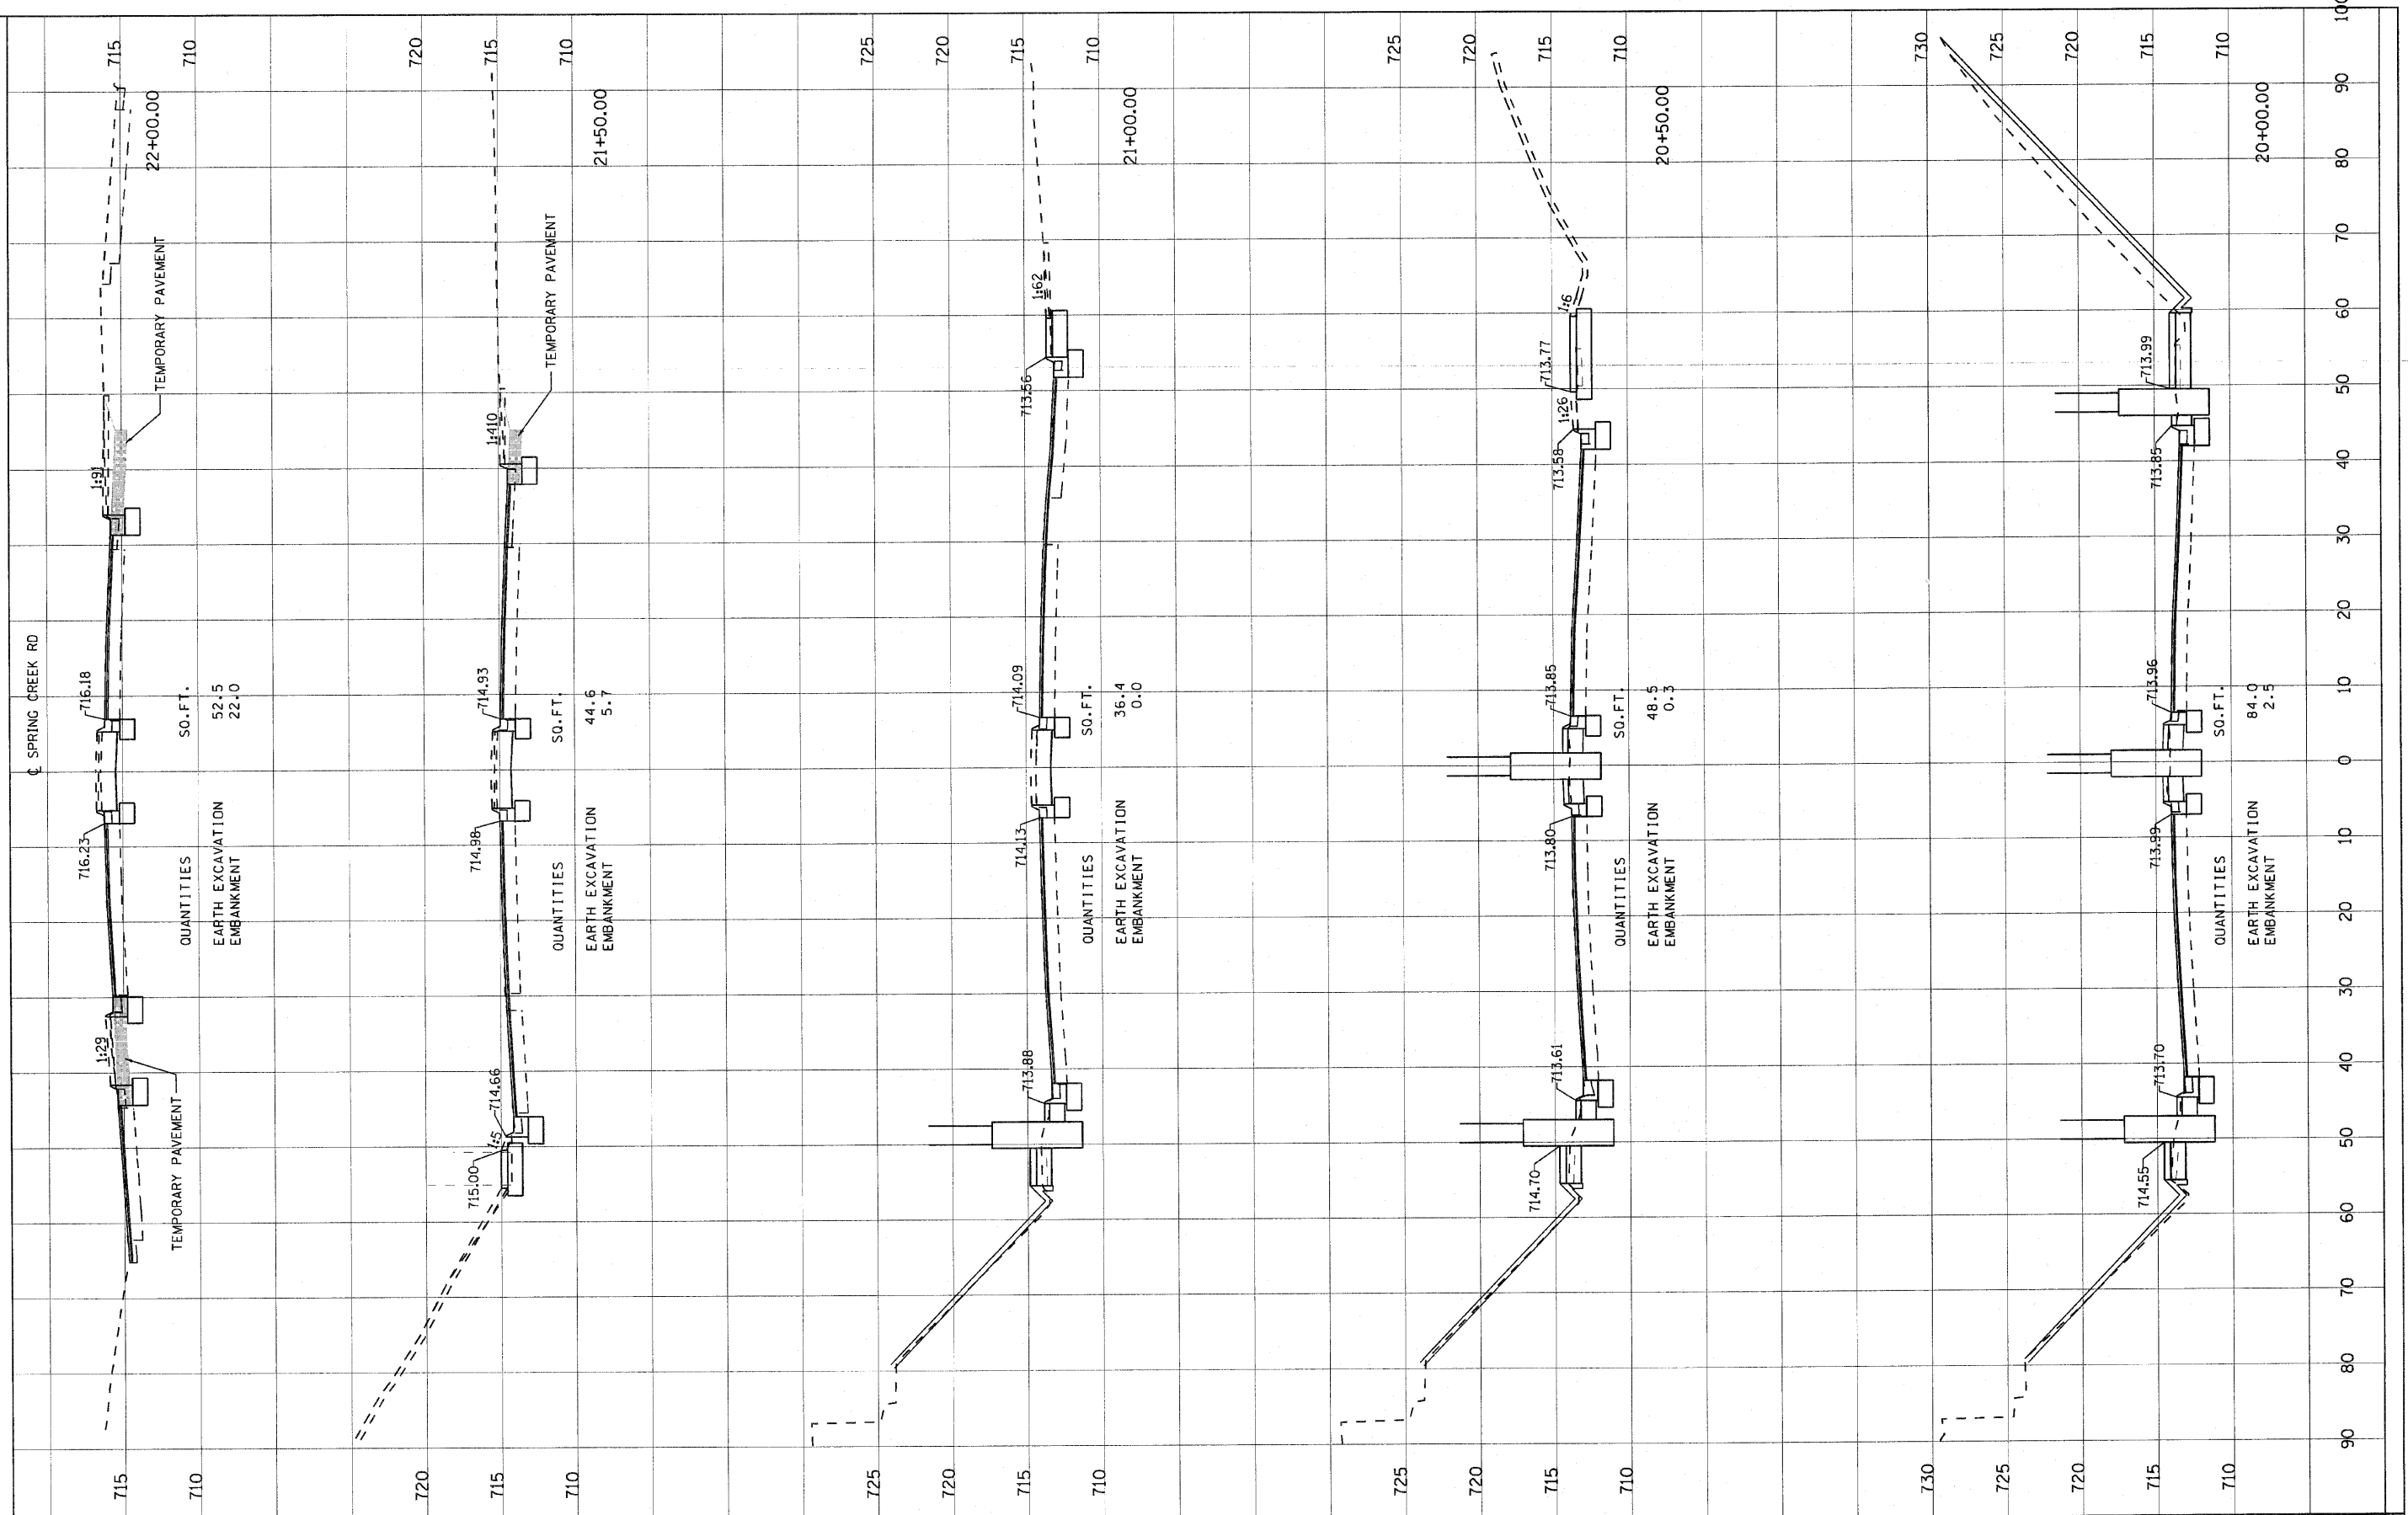

FILE NAME = G:\projects\2082773_00\1\400\civil\sh\nd264b79-
 USER NAME = zpiend
 ht-S*CK-XS.dgn

DESIGNED -
 DRAWN -
 CHECKED -
 DATE -
 REVISED -
 REVISED -
 REVISED -
 REVISED -

STATE OF ILLINOIS
 DEPARTMENT OF TRANSPORTATION

SCALE: SHEET NO. OF SHEETS STA. 20+00.00 TO STA. 22+00.00

SPRING CREEK CROSS SECTIONS

SECTION
 IL RTE 251 & FOREST HILLS RD

COUNTY
 CONTRACT NO.

TOTAL SHEETS 216
 SHEET NO. 198
 ILLINOIS FED. AID PROJECT