


FINAL	SURVEYED	DATE
SHEET	PLOTTED	BY
NOTE BOOK	TEMPLATE	
NO.	AREAS CHECKED	

ORIGINAL	SURVEYED	DATE
SHEET	PLOTTED	BY
NOTE BOOK	TEMPLATE	
NO.	AREAS CHECKED	

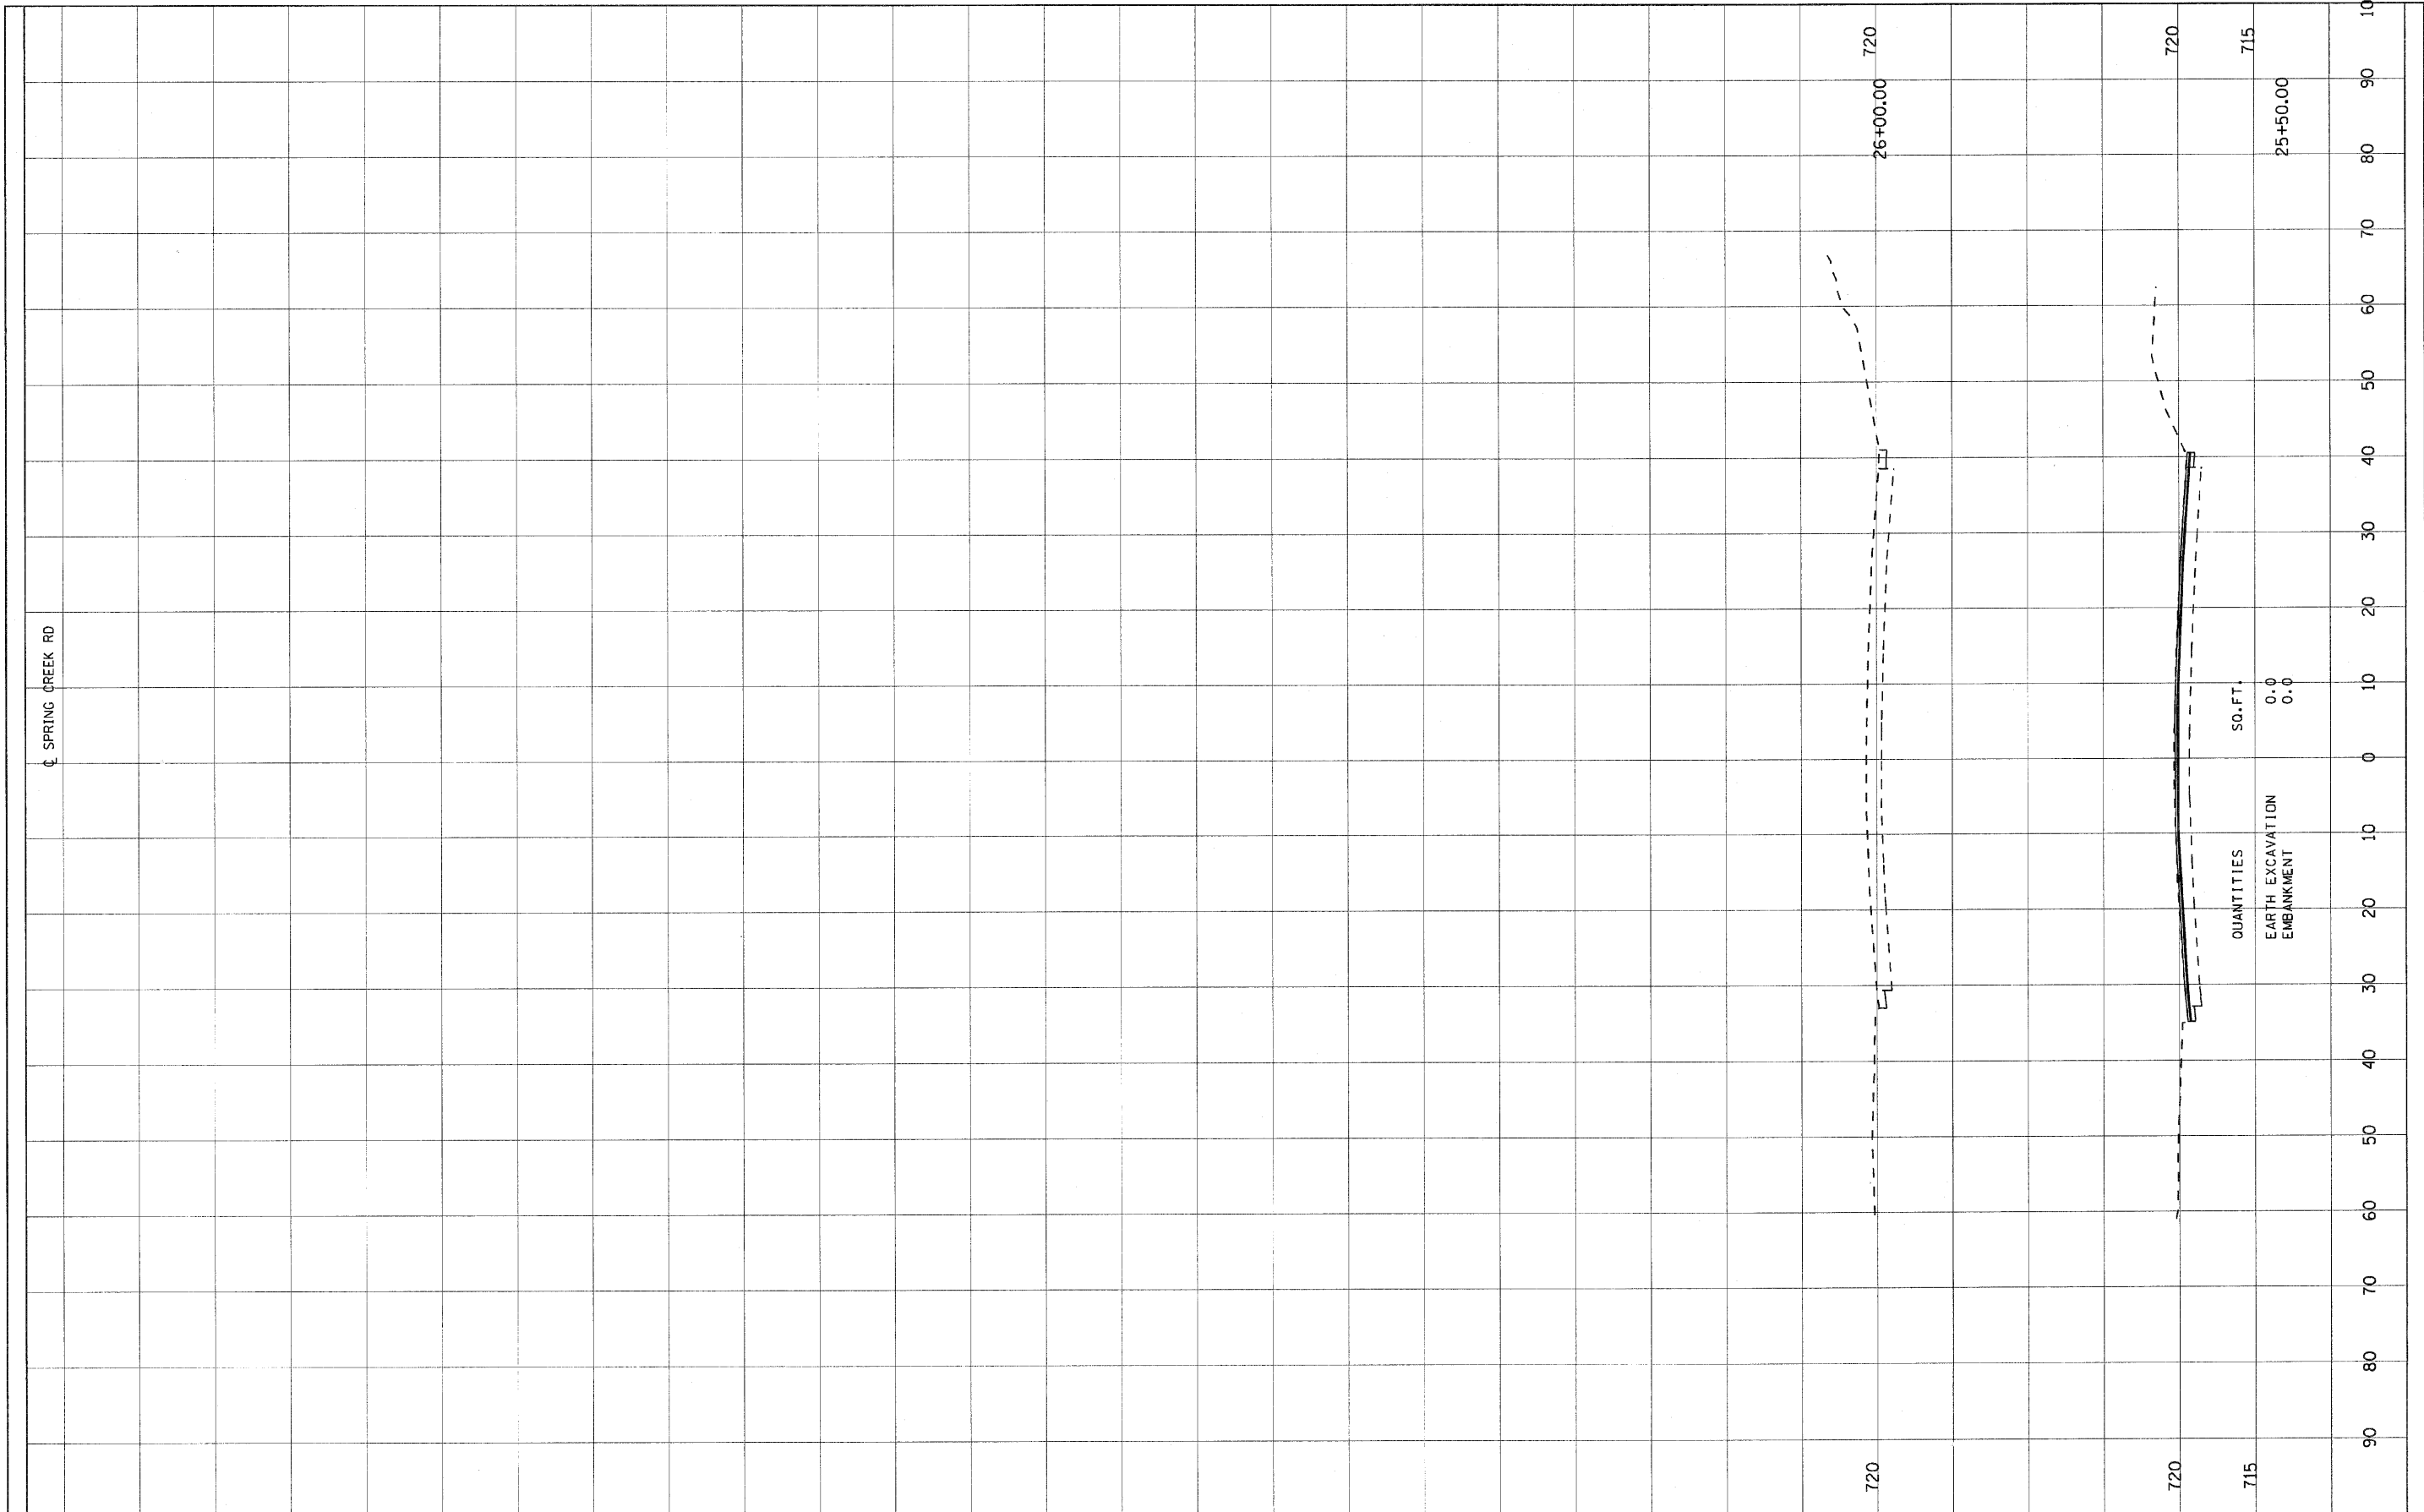

FILE NAME = G:\project\2002773_02\CAADD\Civil\Sh\0264579-1\SPCK-XS.dgn	USER NAME = zpsmsid	DESIGNED -	REVISED -	STATE OF ILLINOIS DEPARTMENT OF TRANSPORTATION	SPRING CREEK CROSS SECTIONS			F.A. RTE.	SECTION	COUNTY	TOTAL SHEETS	SHEET NO.	
PLOT SCALE = 10.0000' / IN.	PLOT DATE = 8/30/2010	DRAWN -	REVISED -		SCALE:	SHEET NO.	OF	SHEETS	STA. 25+50.00	TO STA. 26+00.00	IL RTE 251 & FOREST HILLS RD	216	200
		CHECKED -	REVISED -		CONTRACT NO.								
		DATE -	REVISED -		ILLINOIS FED. AID PROJECT								