


DATE	
BY	
FINAL SURVEY	
PLOTTED	
NOTE BOOK	
NO.	
AREAS CHECKED	

DATE	
BY	
ORIGINAL SURVEY	
PLOTTED	
NOTE BOOK	
NO.	
AREAS CHECKED	

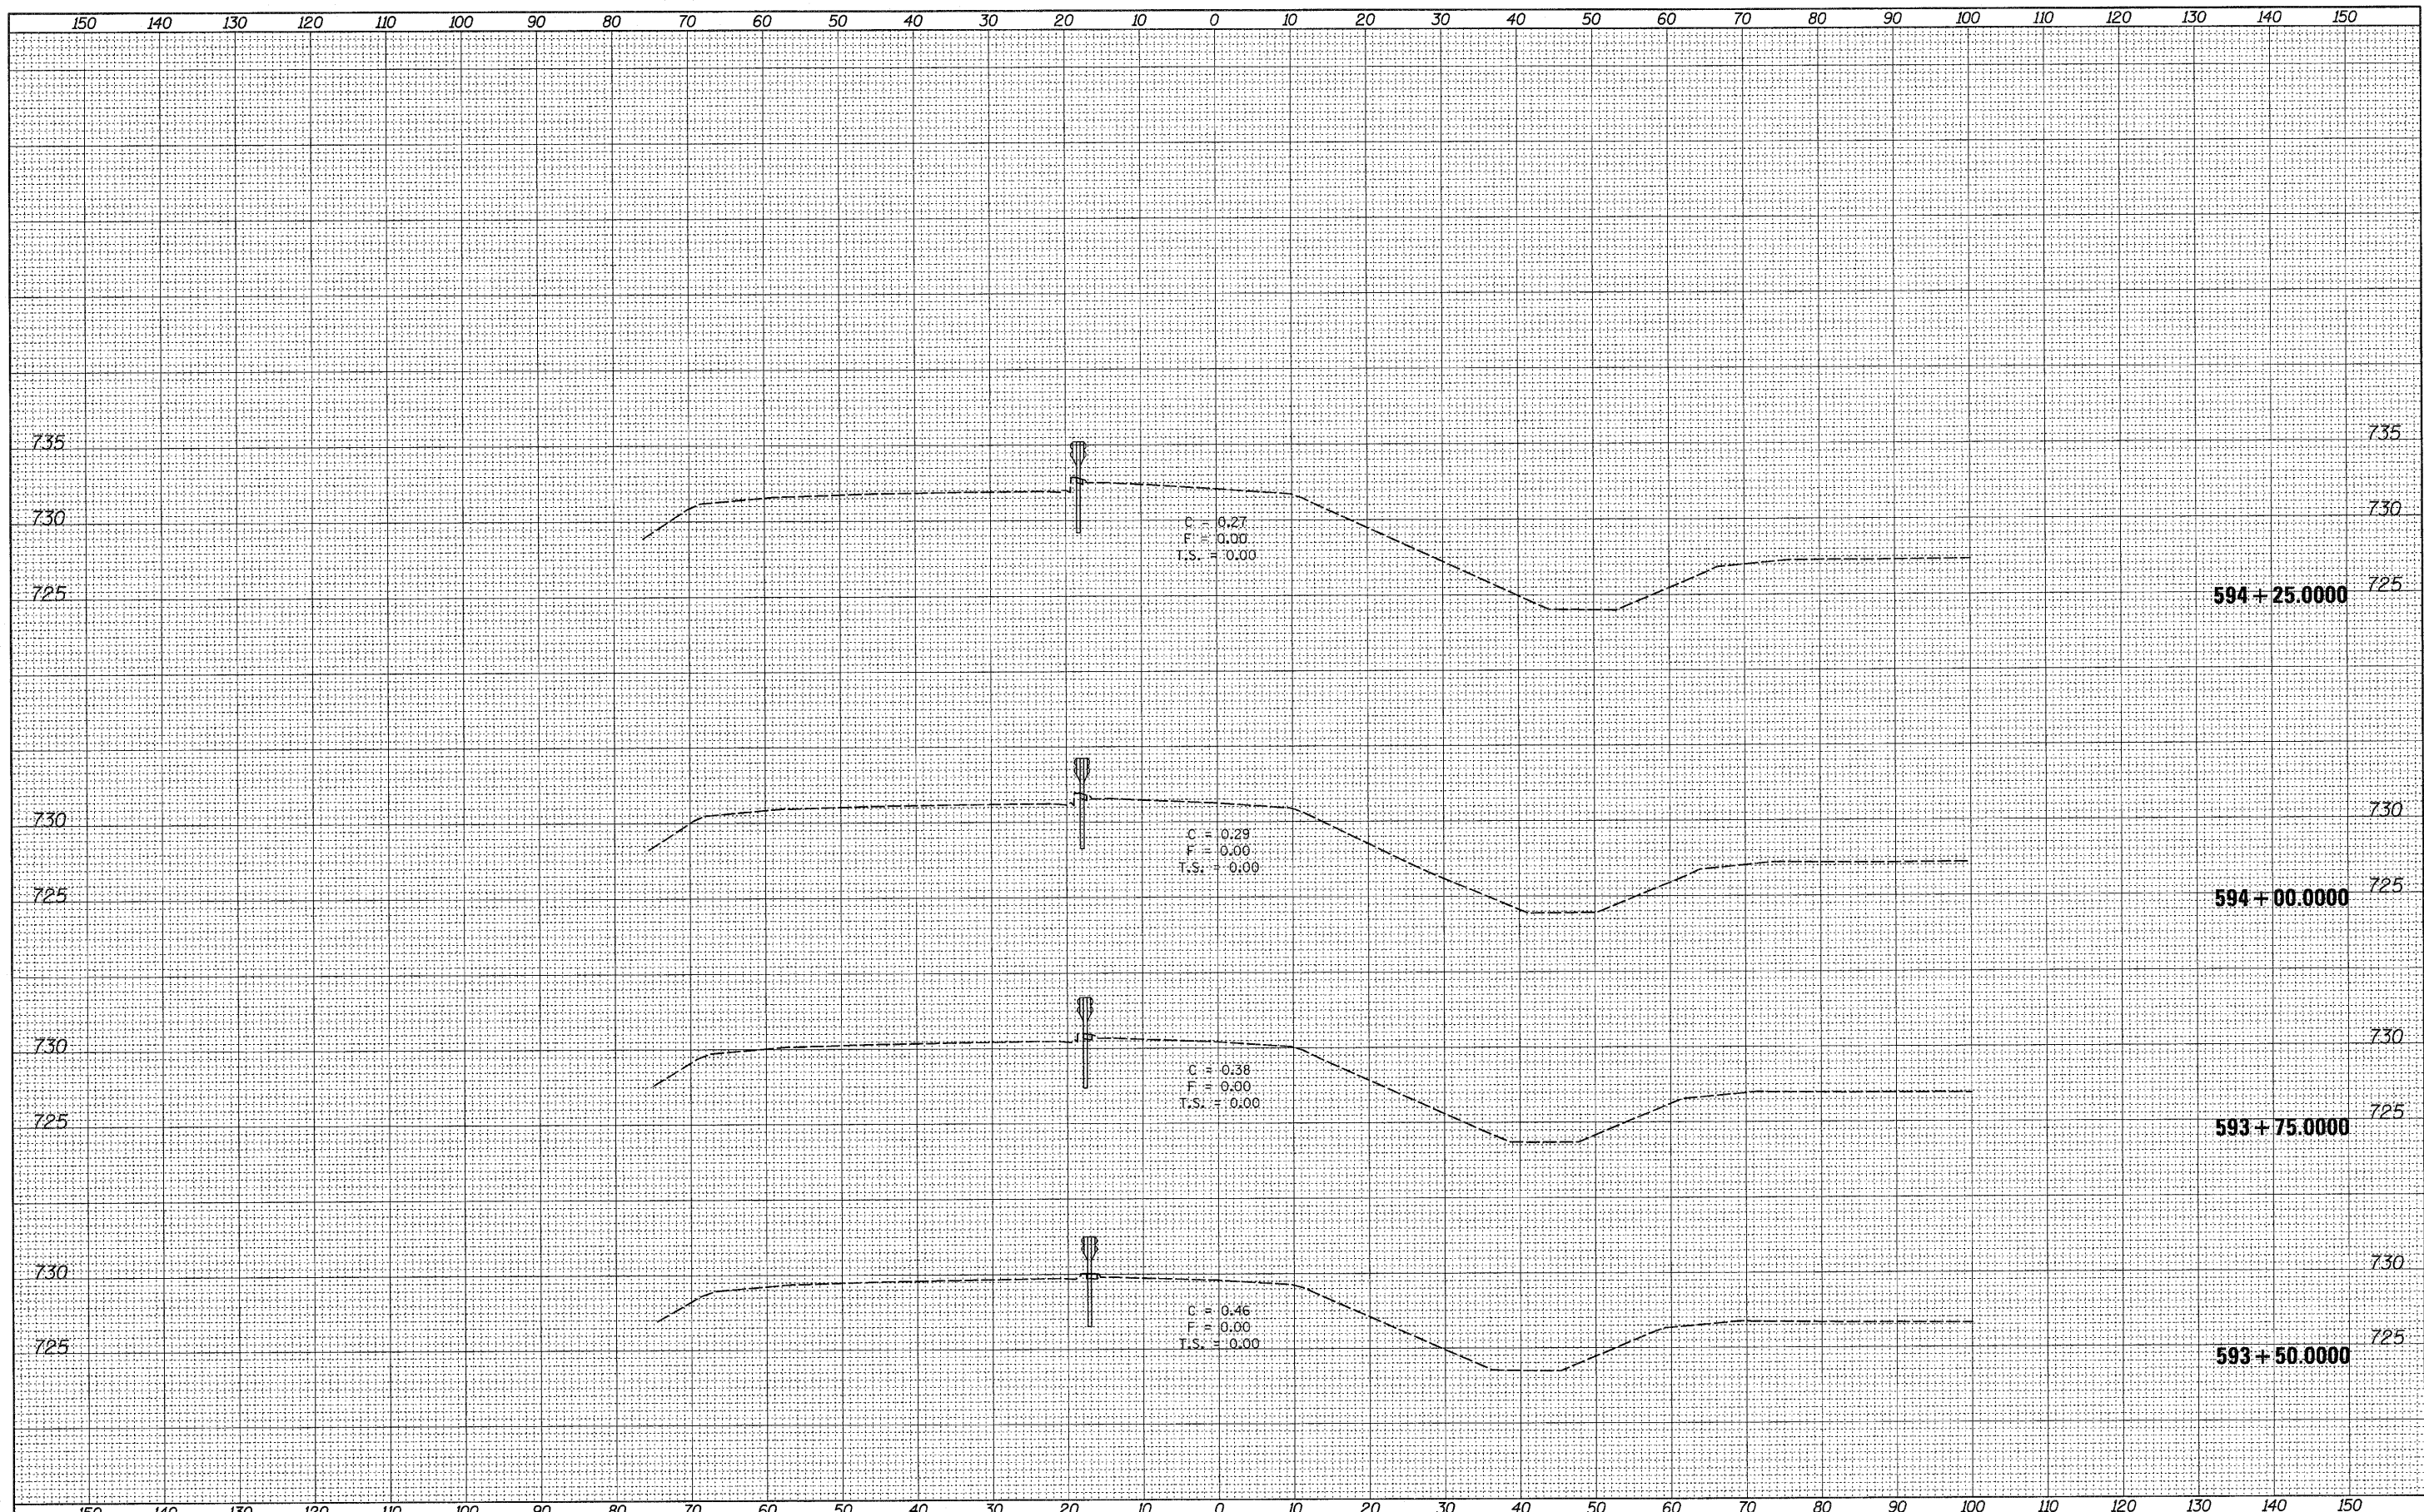

FILE NAME =	USER NAME = goffjl	DESIGNED -	REVISED -	STATE OF ILLINOIS DEPARTMENT OF TRANSPORTATION	FOREST HILLS ROAD		F.A. RTE.	SECTION	COUNTY	TOTAL SHEETS	SHEET NO.	
or\pw_work\pwidot\goffjl\dms41659\dl4405\m5.dgn		DRAWN -	REVISED -		SCALE:	SHEET NO.	OF	SHEETS	STA. 593+50.0000 TO STA. 594+25.0000	WINNEBAGO	216	201
		CHECKED -	REVISED -							CONTRACT NO. 64B79		
		DATE -	REVISED -							ILLINOIS FED. AID PROJECT		

F.A.P. 303 & F.A.U. 5146