


DATE	
BY	
FINAL SURVEY	SURVEYED
NOTE BOOK	PLOTTED
NO.	TEMPLATE
	AREAS CHECKED

DATE	
BY	
ORIGINAL SURVEY	SURVEYED
NOTE BOOK	PLOTTED
NO.	TEMPLATE
	AREAS CHECKED

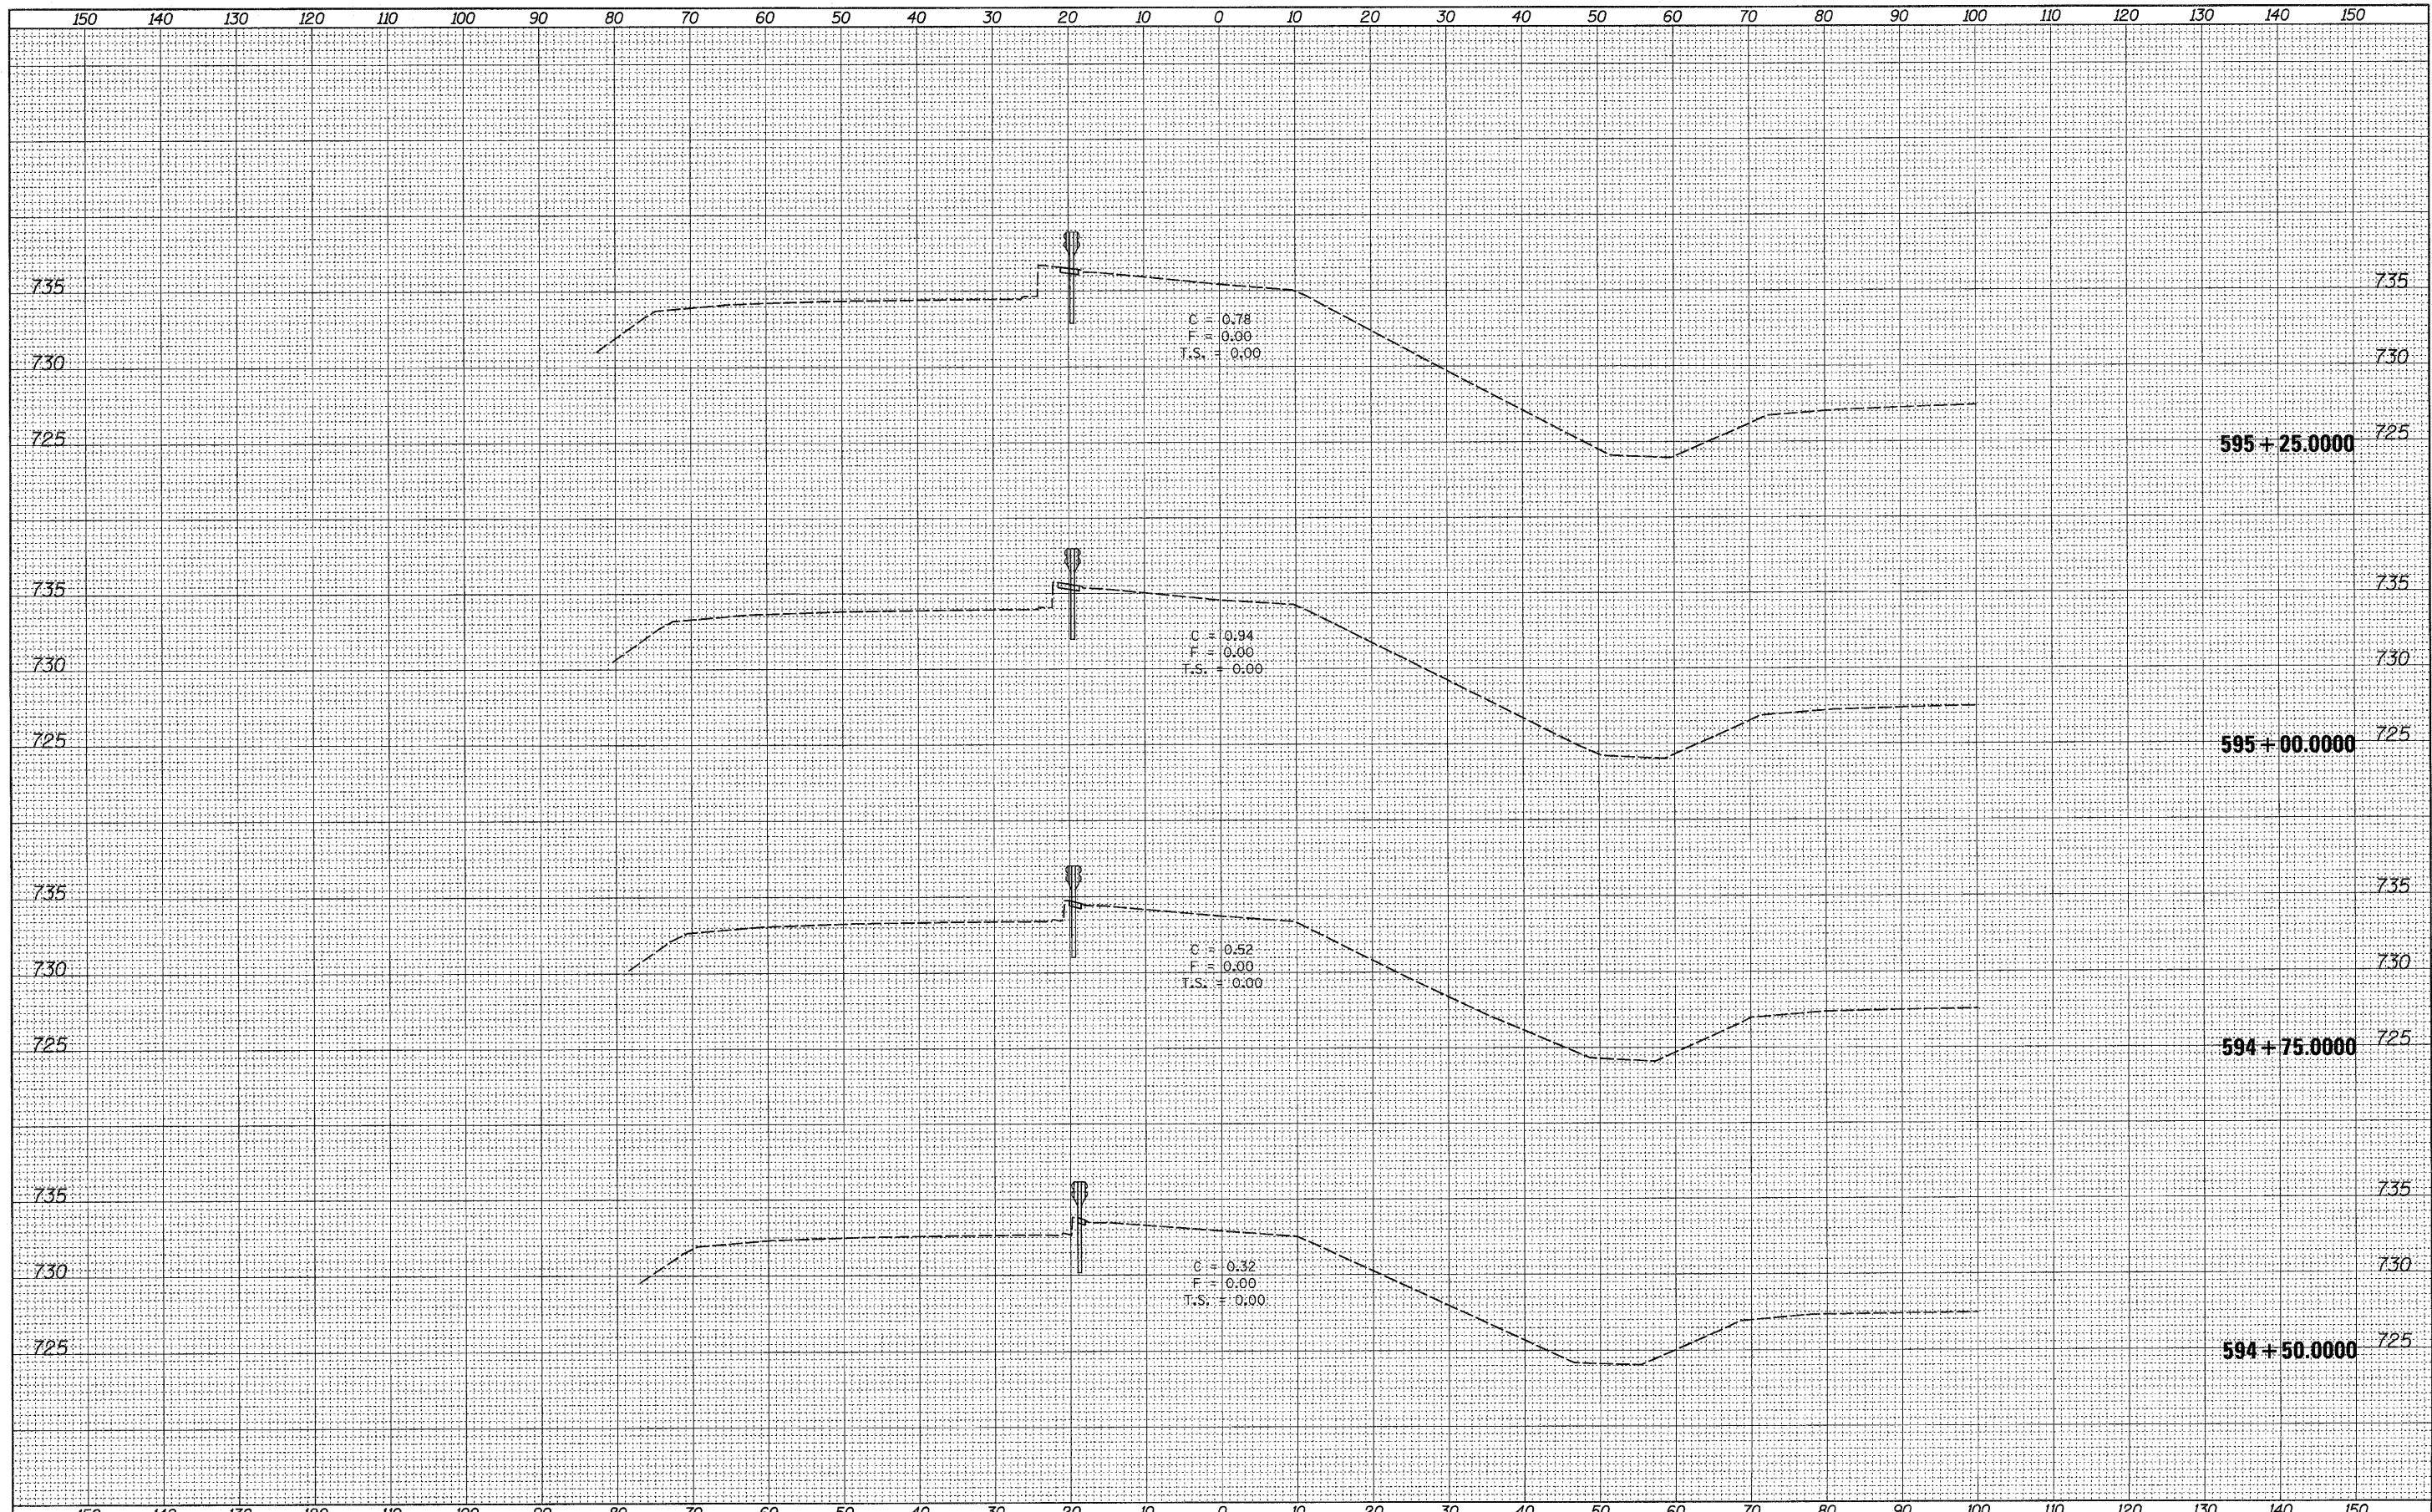

FILE NAME =	USER NAME = goffjl	DESIGNED -	REVISED -	<b>STATE OF ILLINOIS DEPARTMENT OF TRANSPORTATION</b>	<b>FOREST HILLS ROAD</b>			F.A.*	SECTION	COUNTY	TOTAL	SHEET	
c:\pwwork\pwwork\goffjl\dms41659\dl4405xm5.dgn		DRAWN -	REVISED -		SCALE:	SHEET NO.	OF	SHEETS	STA. 594+50.0000 TO STA. 595+25.0000	WINNEBAGO	216	202	
		CHECKED -	REVISED -							CONTRACT NO. 64B79			
		DATE -	REVISED -							ILLINOIS FED. AID PROJECT			

\* F.A.P. 303 & F.A.U. 5146