


DATE	
BY	
FINAL SURVEY	SURVEYED
NOTE BOOK	PLOTTED
AREAS CHECKED	AREAS CHECKED
NO.	

DATE	
BY	
ORIGINAL SURVEY	SURVEYED
NOTE BOOK	PLOTTED
AREAS CHECKED	AREAS CHECKED
NO.	

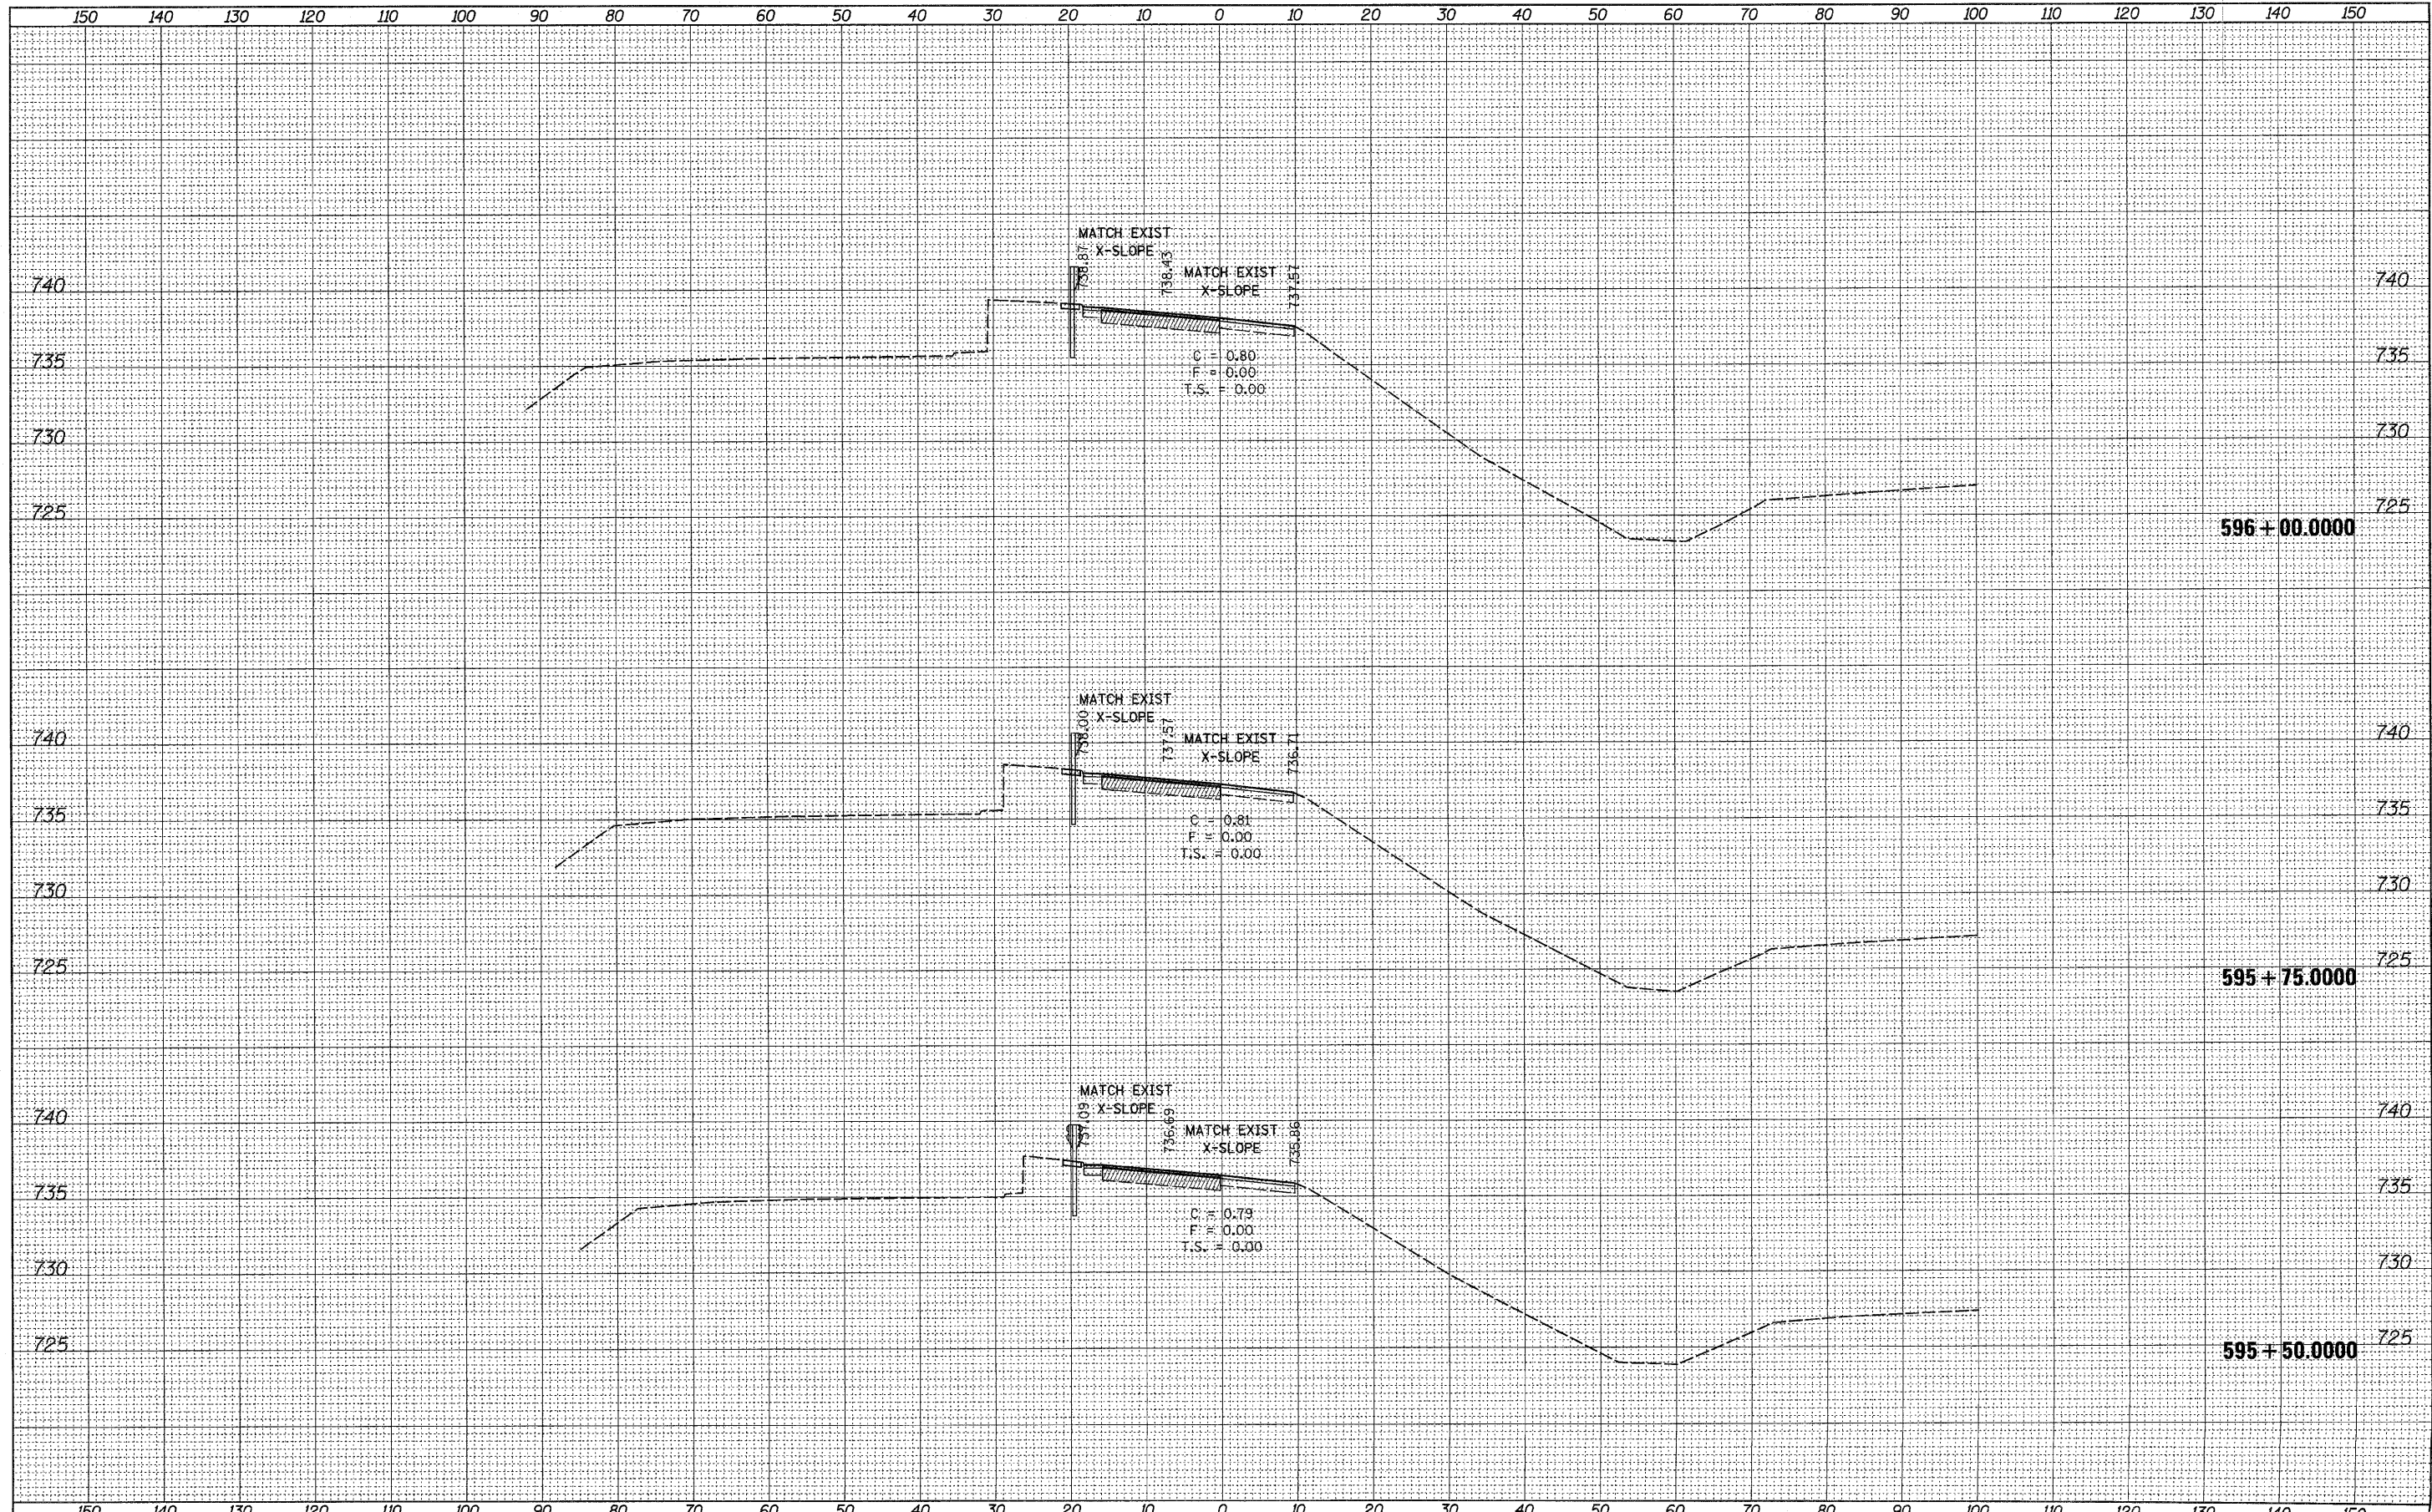

FILE NAME = c:\pwwork\pwwork\goff_jl\dms41859\dl4405xm5.dwg
 USER NAME = goff_jl

DESIGNED -
 DRAWN -
 CHECKED -
 DATE -

REVISED -
 REVISED -
 REVISED -
 REVISED -

STATE OF ILLINOIS
DEPARTMENT OF TRANSPORTATION

FOREST HILLS ROAD
 SCALE: SHEET NO. OF SHEETS STA. 595+50.0000 TO STA. 596+00.0000

F.A. RTE.	SECTION	COUNTY	TOTAL SHEETS	SHEET NO.
•	1-HBR & 1-2HB-D	WINNEBAGO	216	207
ILLINOIS FED. AID PROJECT				CONTRACT NO. 64B73

• F.A.P. 303 & F.A.U. 5146