


DATE	
BY	
FINAL SURVEY	SURVEYED
NOTE BOOK	PLOTTED
NO.	AREAS CHECKED

DATE	
BY	
ORIGINAL SURVEY	SURVEYED
NOTE BOOK	PLOTTED
NO.	AREAS CHECKED

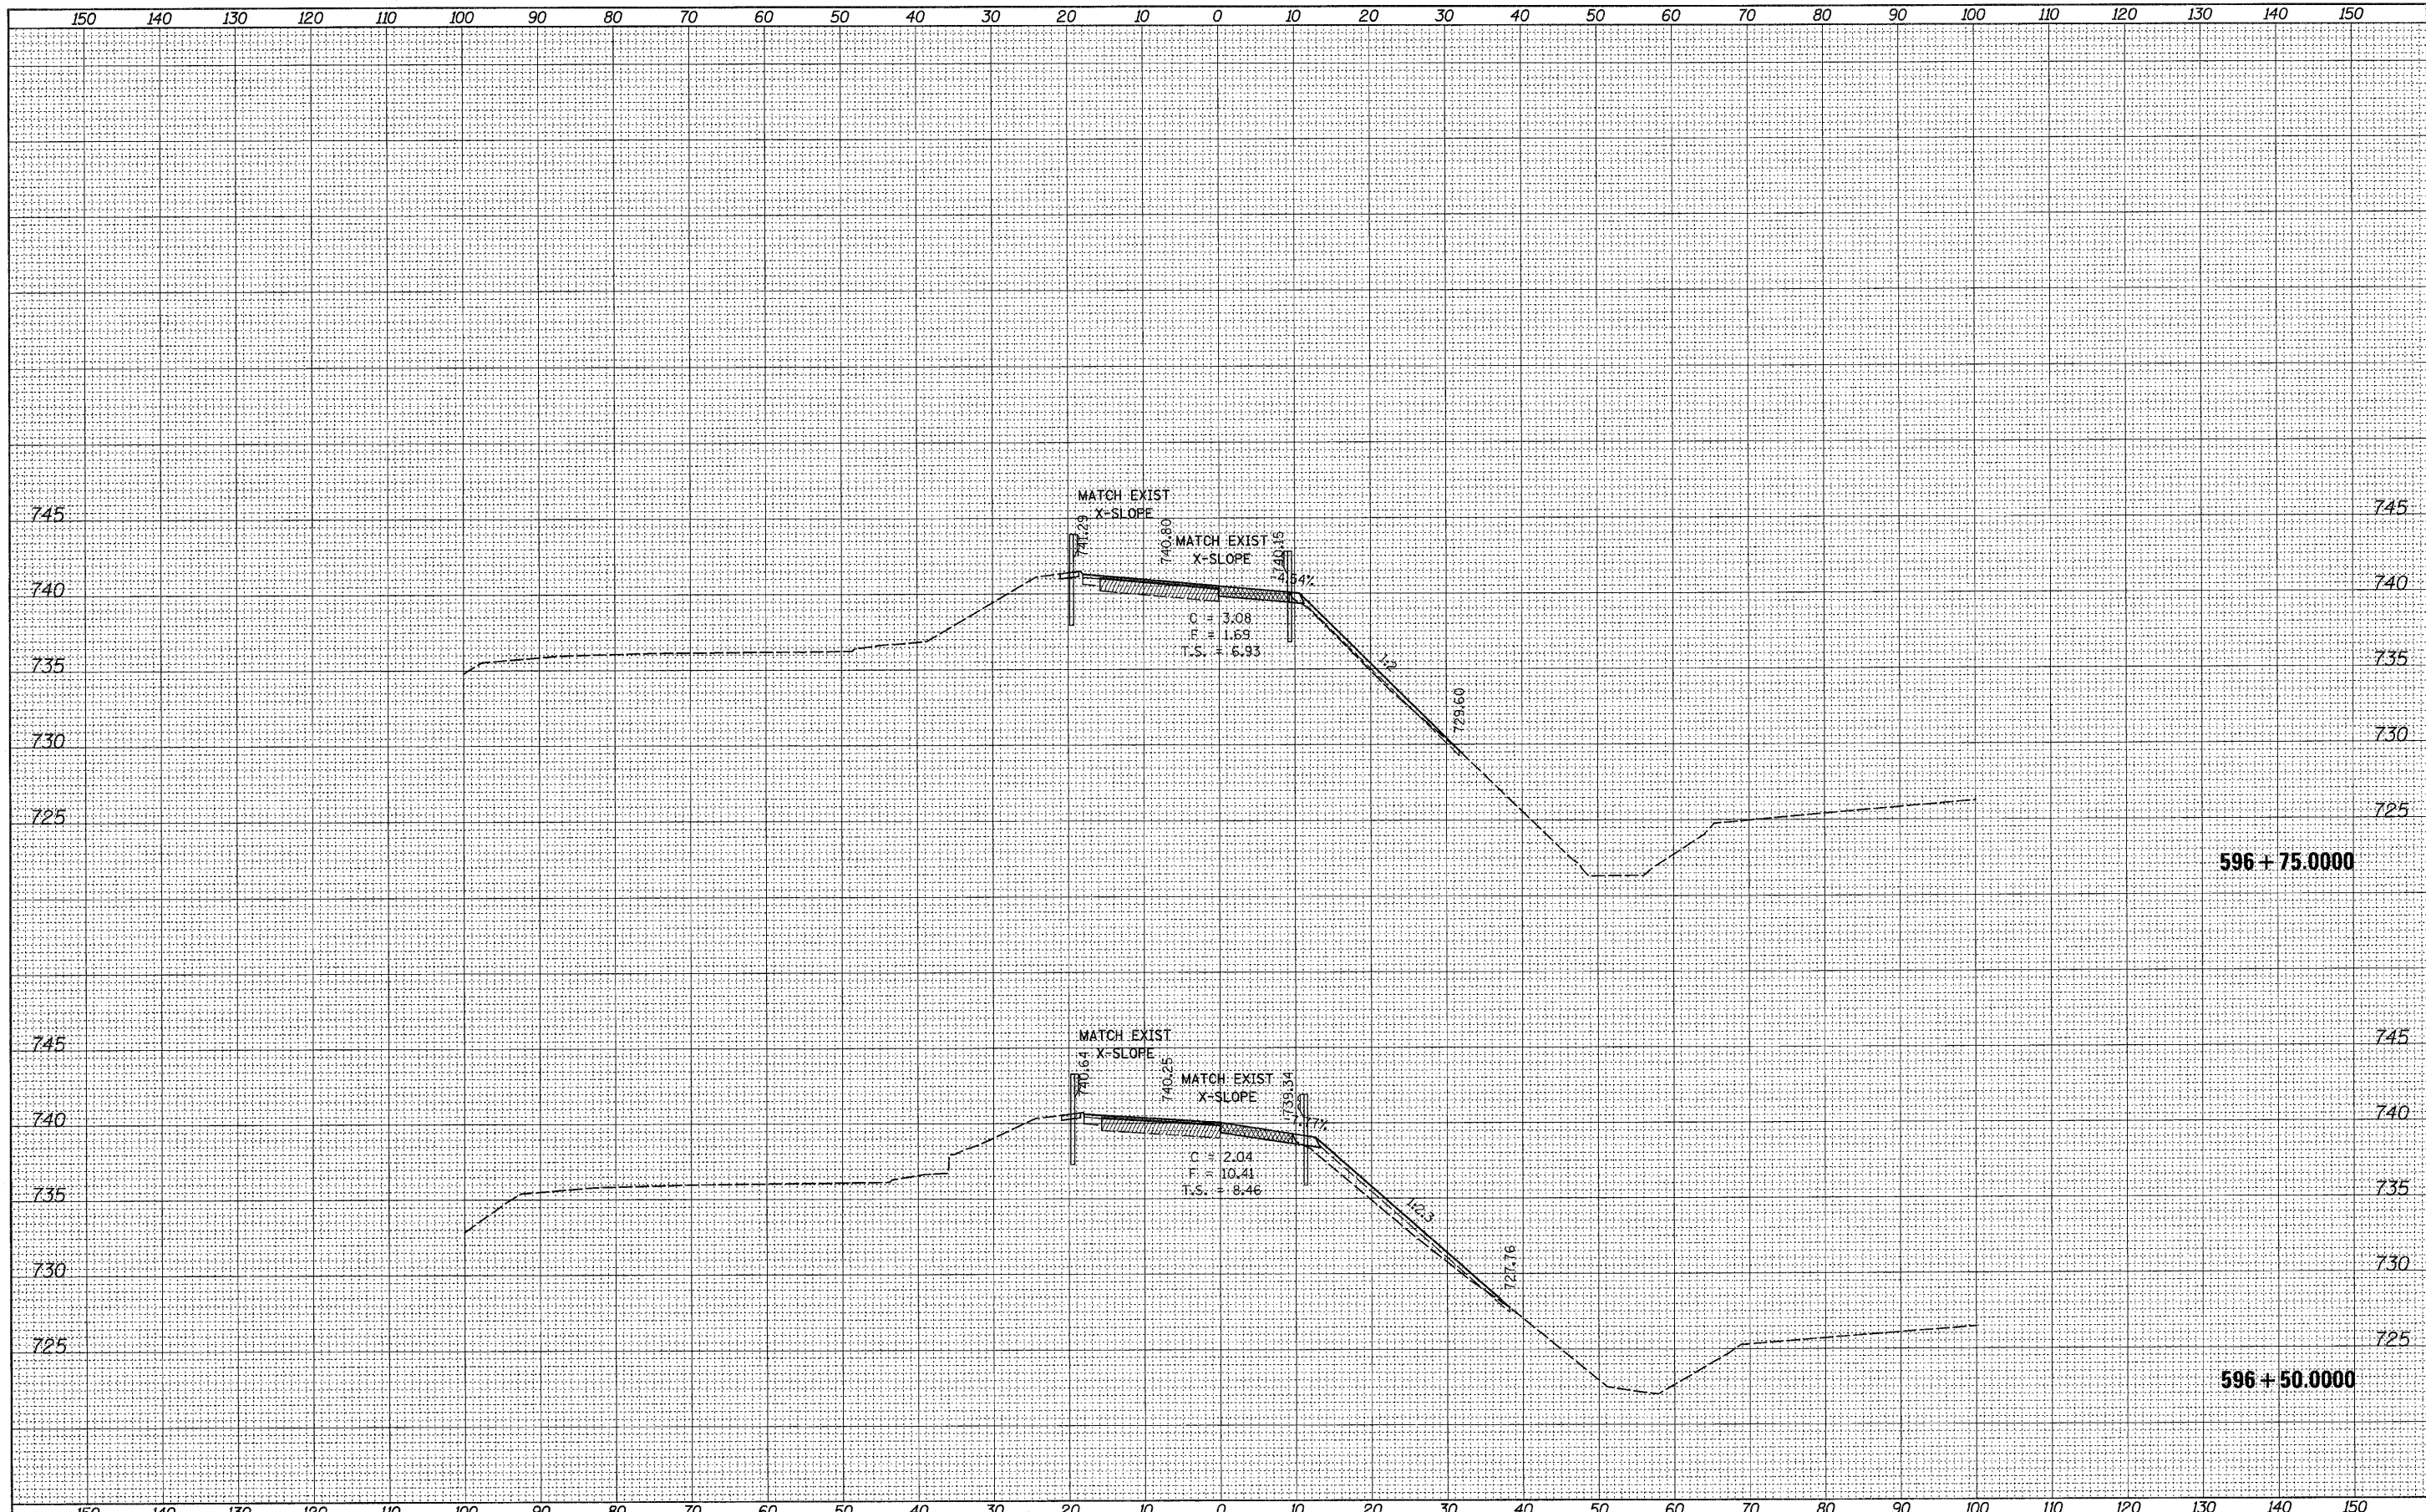

FILE NAME =	USER NAME = goffjl	DESIGNED -	REVISED -	STATE OF ILLINOIS DEPARTMENT OF TRANSPORTATION	FOREST HILLS ROAD			F.A. RTE.	SECTION	COUNTY	TOTAL SHEETS	SHEET NO.
ca:\pwork\pwork\goffjl\dms41659\dl4405xm5.dwg		DRAWN -	REVISED -		SCALE:	SHEET NO.	OF	SHEETS	STA. 596+50.000 TO STA. 596+75.000	WINNEBAGO	216	205
		CHECKED -	REVISED -							CONTRACT NO. 64B79		
		DATE -	REVISED -							ILLINOIS FED. AID PROJECT		

* F.A.P. 303 & F.A.U. 5146