


DATE	
BY	
FINAL SURVEY	
PLOTTED	
NOTE BOOK	
NO.	

DATE	
BY	
ORIGINAL SURVEY	
PLOTTED	
NOTE BOOK	
NO.	

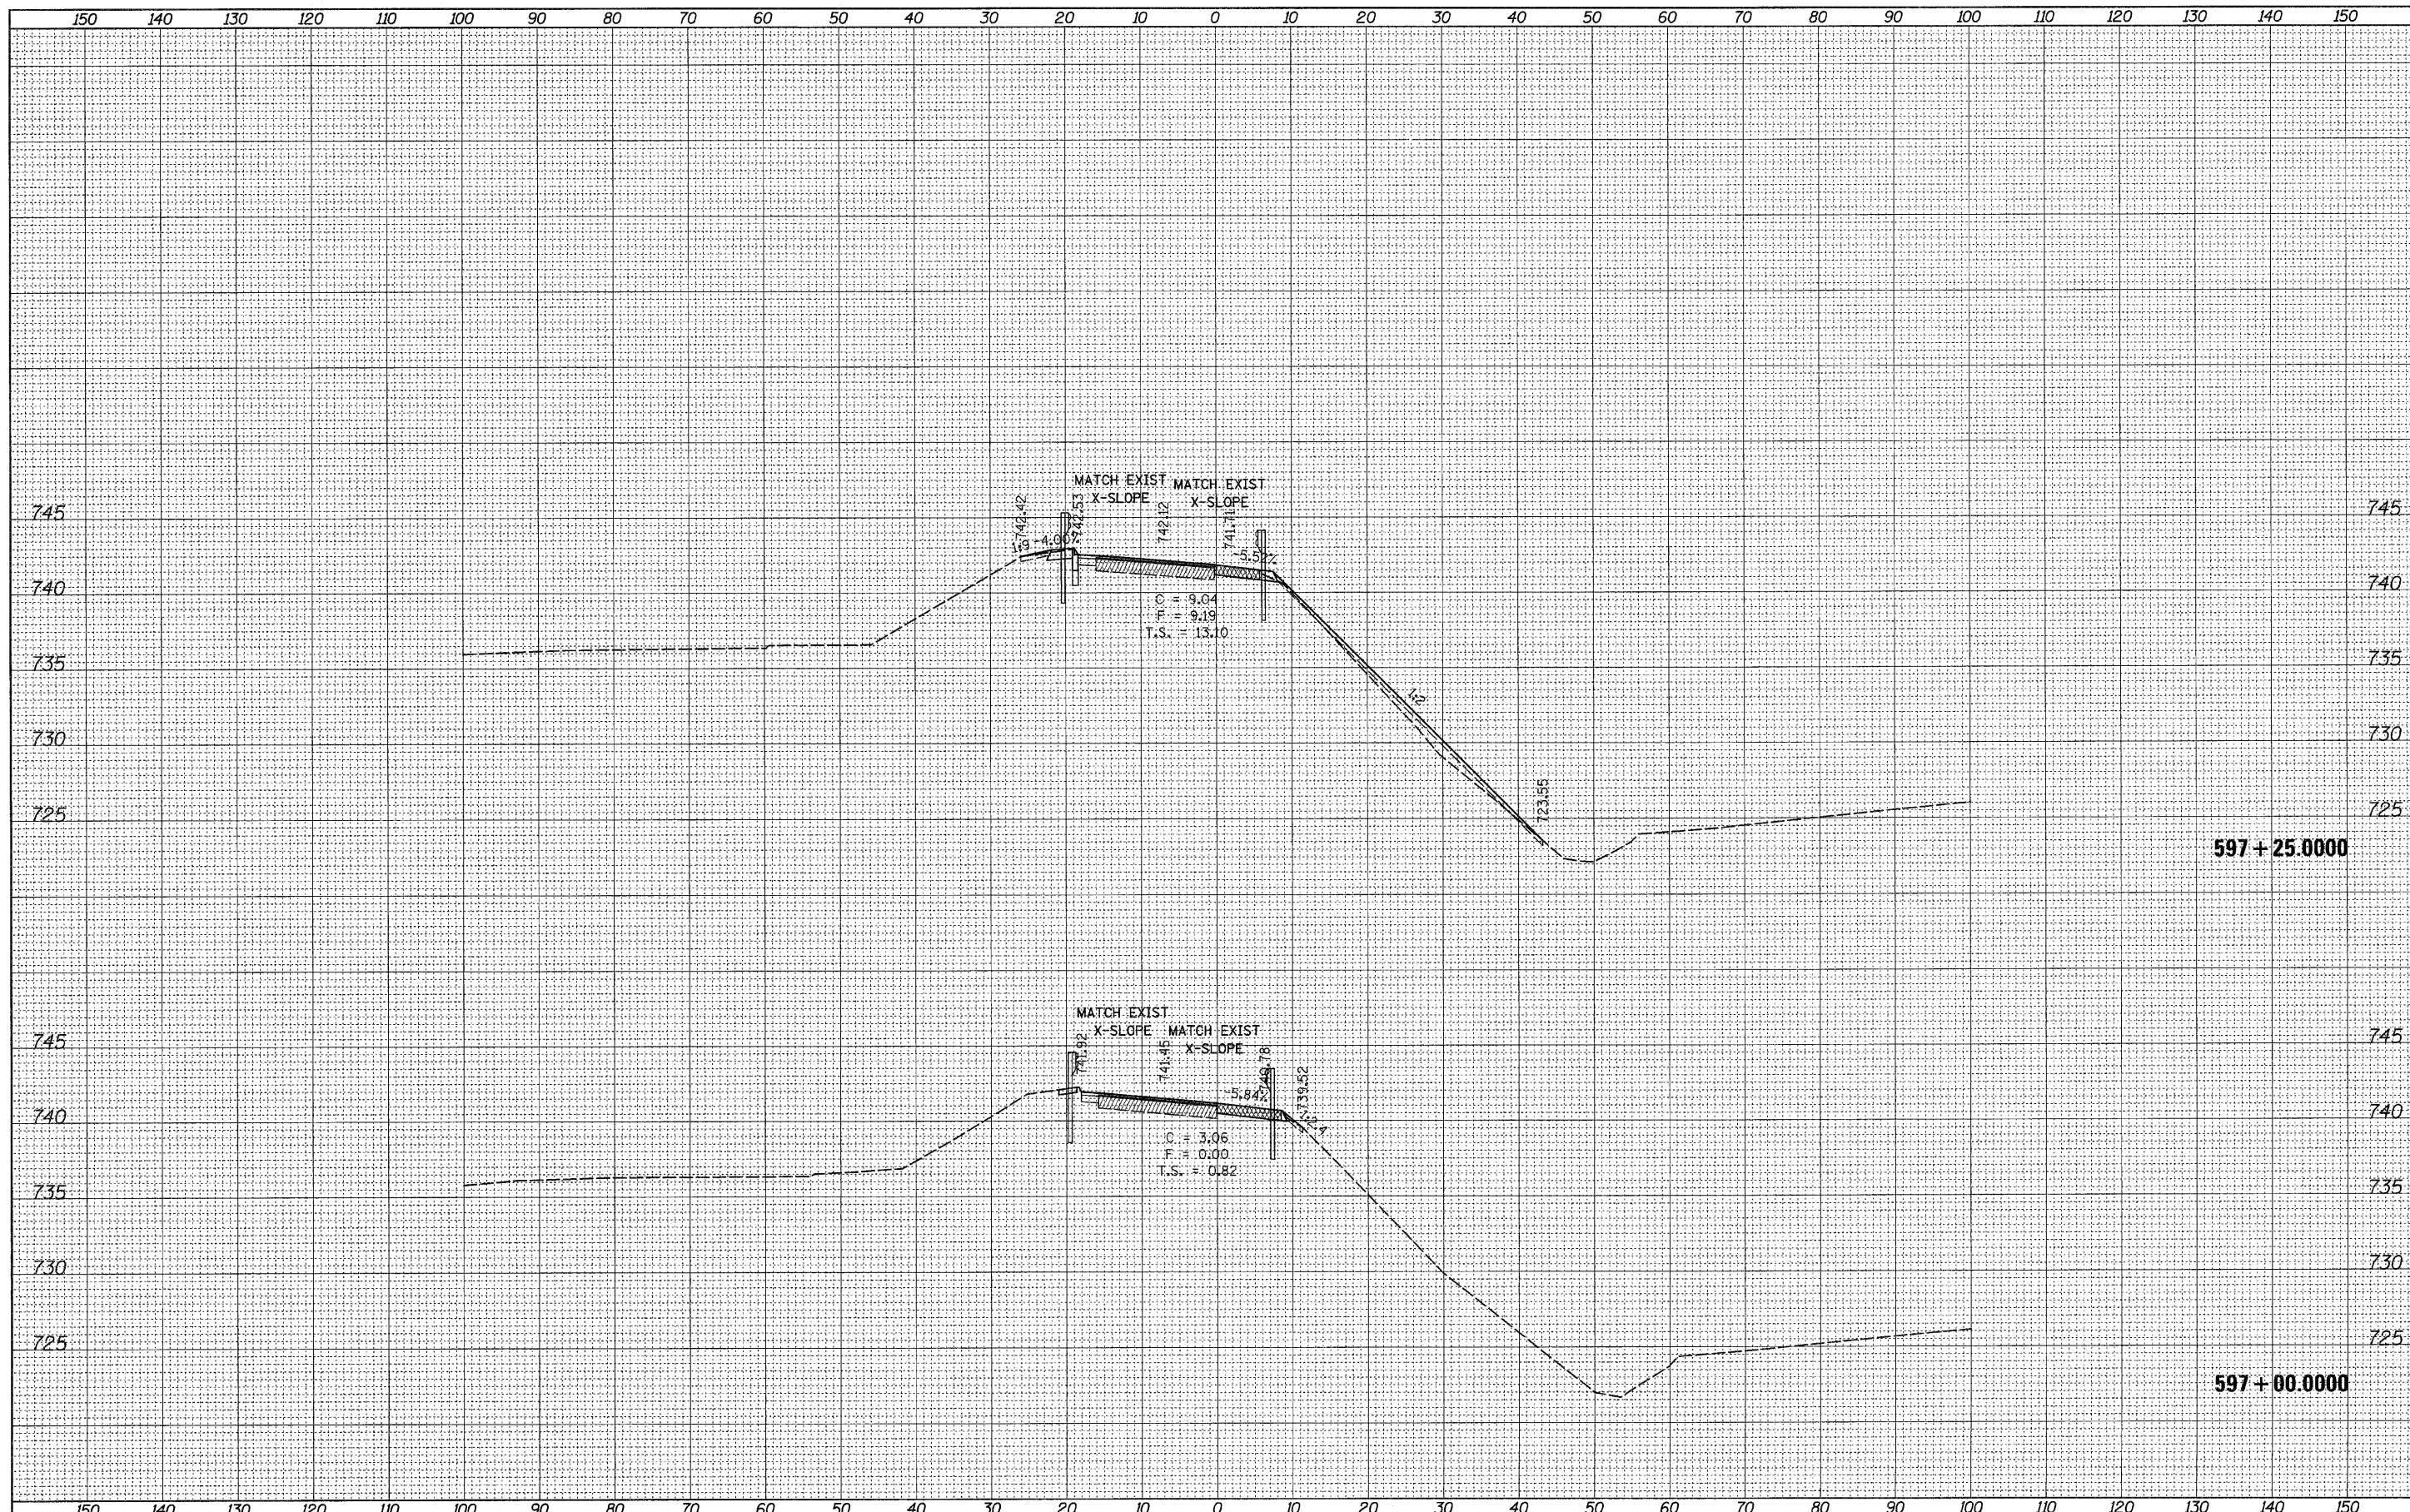

597 + 25.0000

597 + 00.0000

FILE NAME =  
 c:\pwwork\pwwork\goff\_jl\dms41659\dl4405\m5.dwg

USER NAME = goff\_jl  
 PLOT SCALE = 10.0000" / IN.  
 PLOT DATE = Tue Aug 31 10:26:10 2010

DESIGNED -	REVISED -
DRAWN -	REVISED -
CHECKED -	REVISED -
DATE -	REVISED -

**STATE OF ILLINOIS  
 DEPARTMENT OF TRANSPORTATION**

**FOREST HILLS ROAD**

SCALE: SHEET NO. OF SHEETS STA. 597+00.0000 TO STA. 597+25.0000

F.A.P. RTE.	SECTION	COUNTY	TOTAL SHEETS	SHEET NO.
•	1-HBR & 1-2HB-D	WINNEBAGO	216	206
			CONTRACT NO. 64B79	
ILLINOIS FED. AID PROJECT				

• F.A.P. 303 & F.A.U. 5146