


DATE	
BY	
FINAL SURVEY	
PLOTTED	
NOTE BOOK	
NO.	

DATE	
BY	
ORIGINAL SURVEY	
PLOTTED	
NOTE BOOK	
NO.	

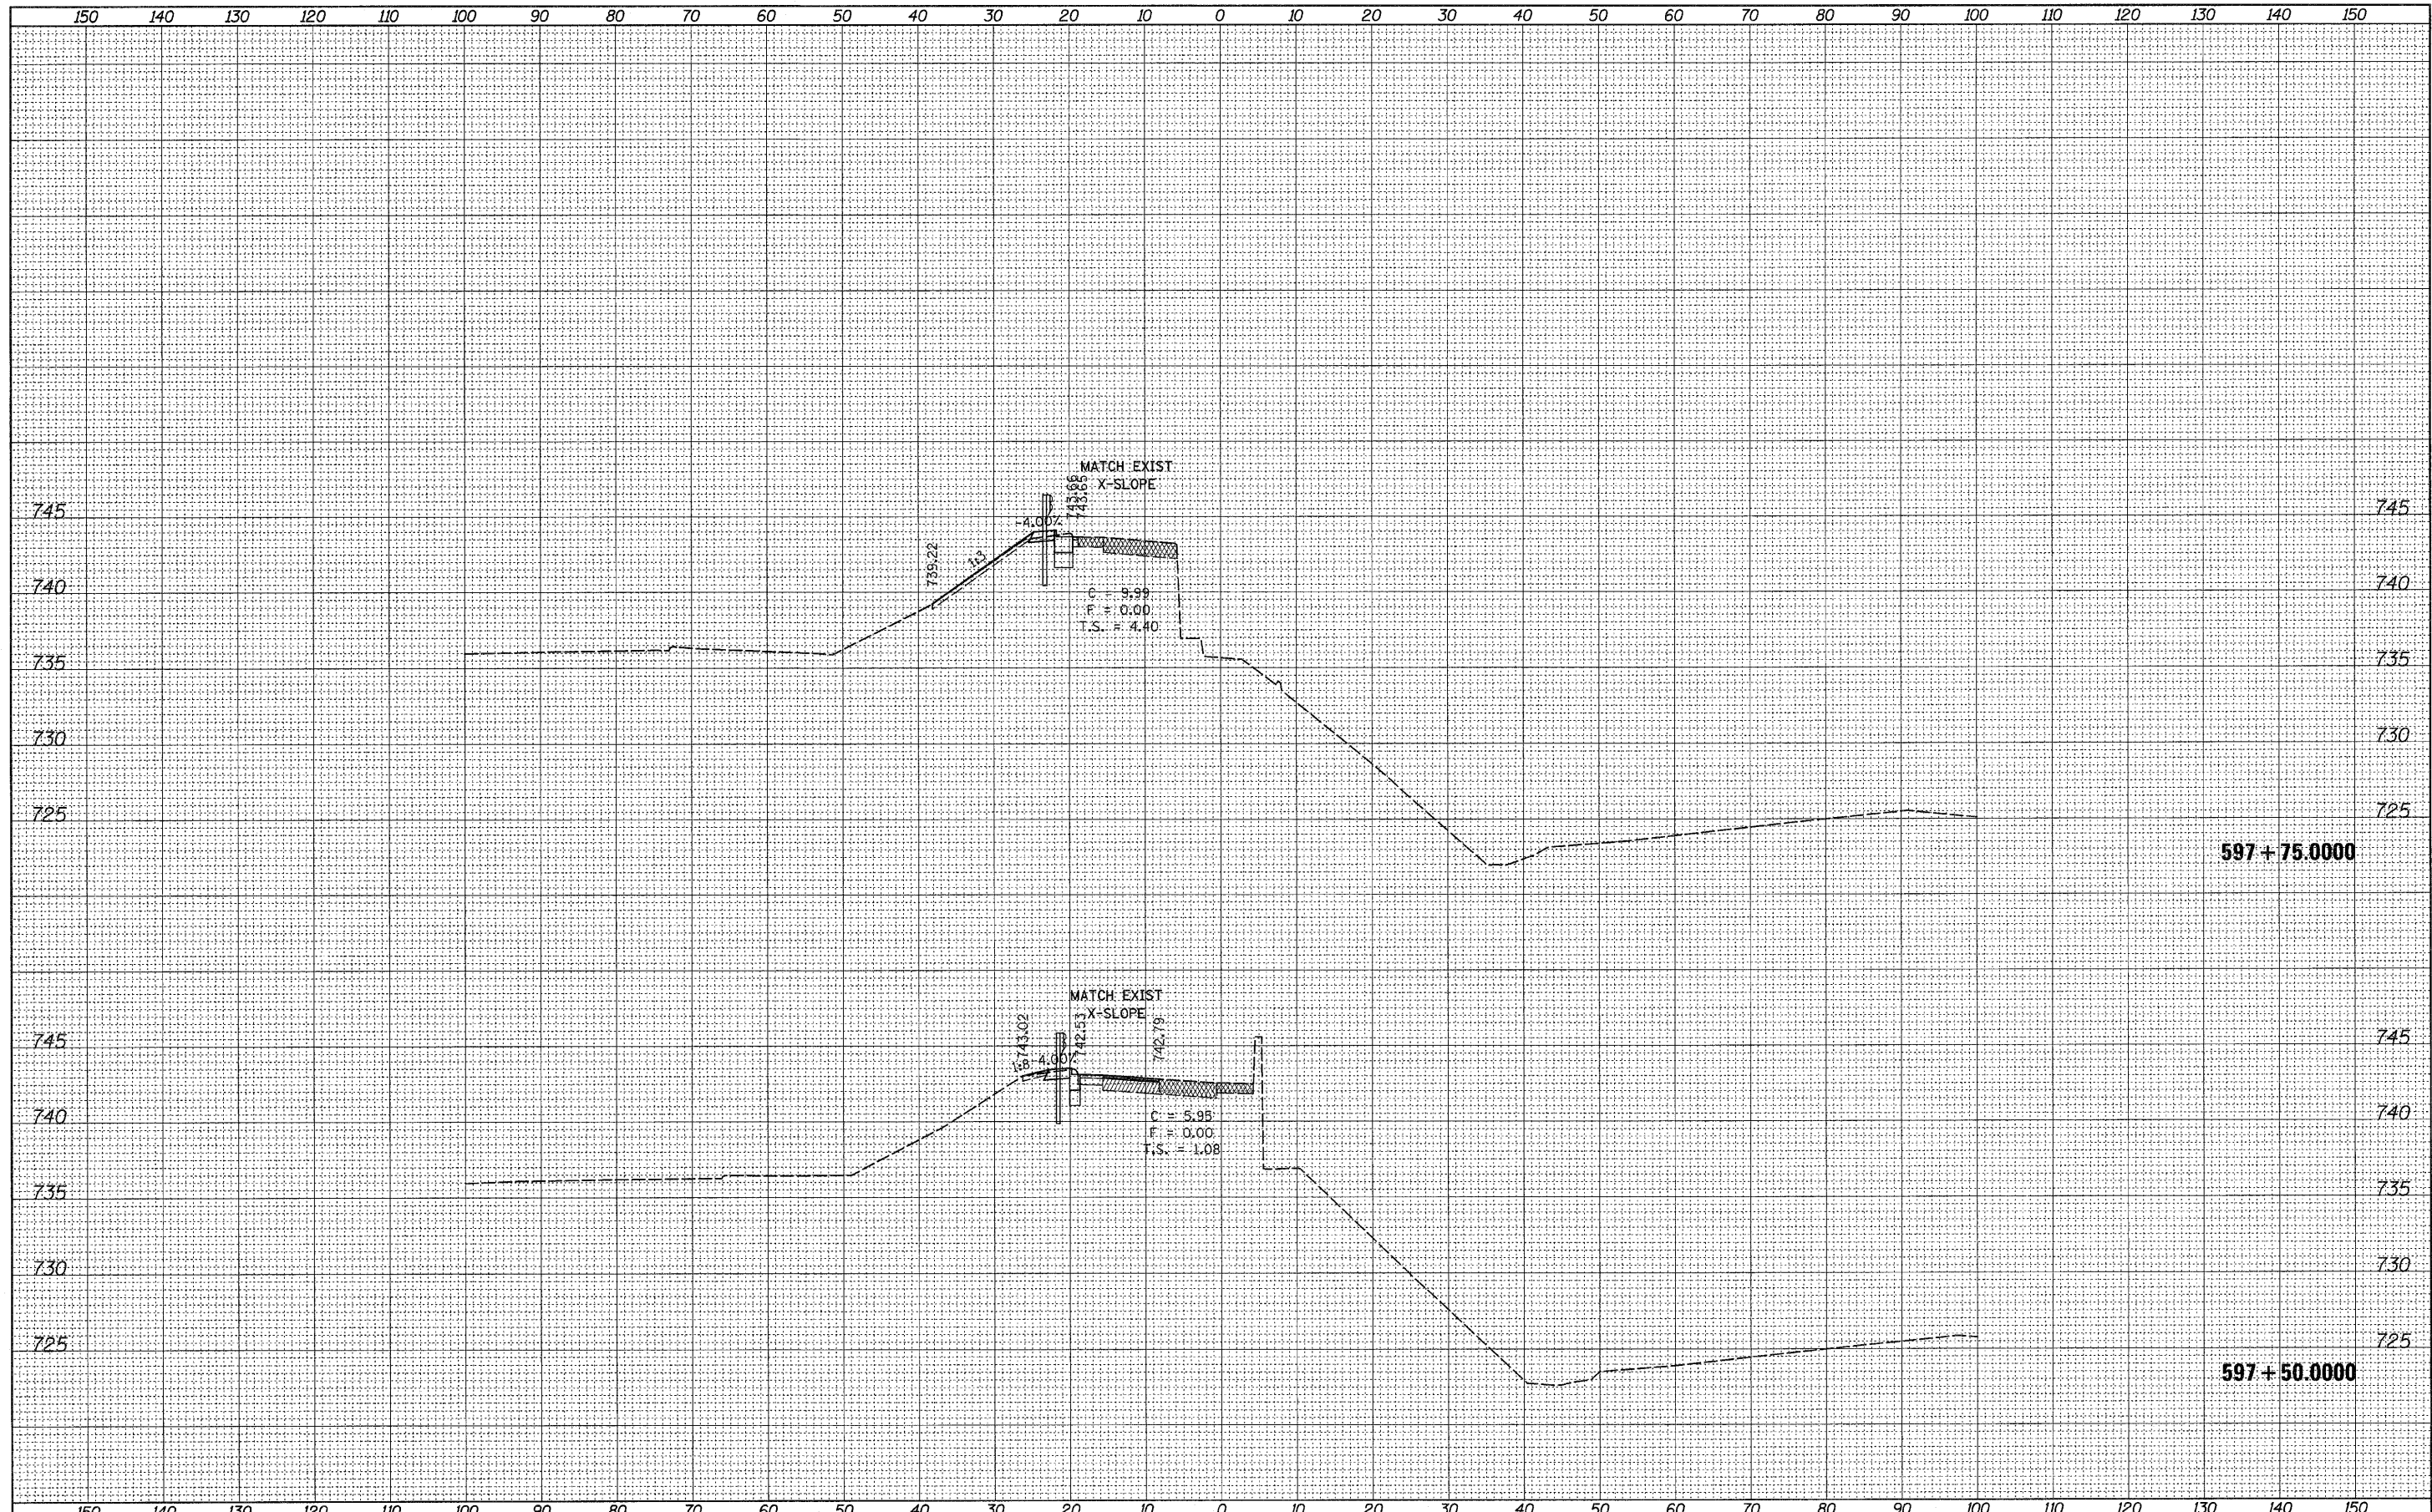

FILE NAME =
 c:\pw_work\pwsdot\goff_jl\dms41657\dl4405xe5.dwg

USER NAME = goff_jl
 PLOT SCALE = 10.0000' / IN.
 PLOT DATE = Tue Aug 31 10:26:11 2010

DESIGNED -	REVISED -
DRAWN -	REVISED -
CHECKED -	REVISED -
DATE -	REVISED -

**STATE OF ILLINOIS
 DEPARTMENT OF TRANSPORTATION**

FOREST HILLS ROAD

SCALE: SHEET NO. OF SHEETS STA. 597+50.0000 TO STA. 597+75.0000

F.A. RTE.	SECTION	COUNTY	TOTAL SHEETS	SHEET NO.
*	1-HBR & 1-2HB-D	WINNEBAGO	216	207
			CONTRACT NO. 64B79	
ILLINOIS FED. AID PROJECT				

* F.A.P. 303 & F.A.U. 5146