


| | |
|-----------------|--|
| DATE | |
| BY | |
| ORIGINAL SURVEY | |
| PLOTTED | |
| NOTE BOOK | |
| AREAS CHECKED | |
| NO. | |

| | |
|-----------------|--|
| DATE | |
| BY | |
| ORIGINAL SURVEY | |
| PLOTTED | |
| NOTE BOOK | |
| AREAS CHECKED | |
| NO. | |

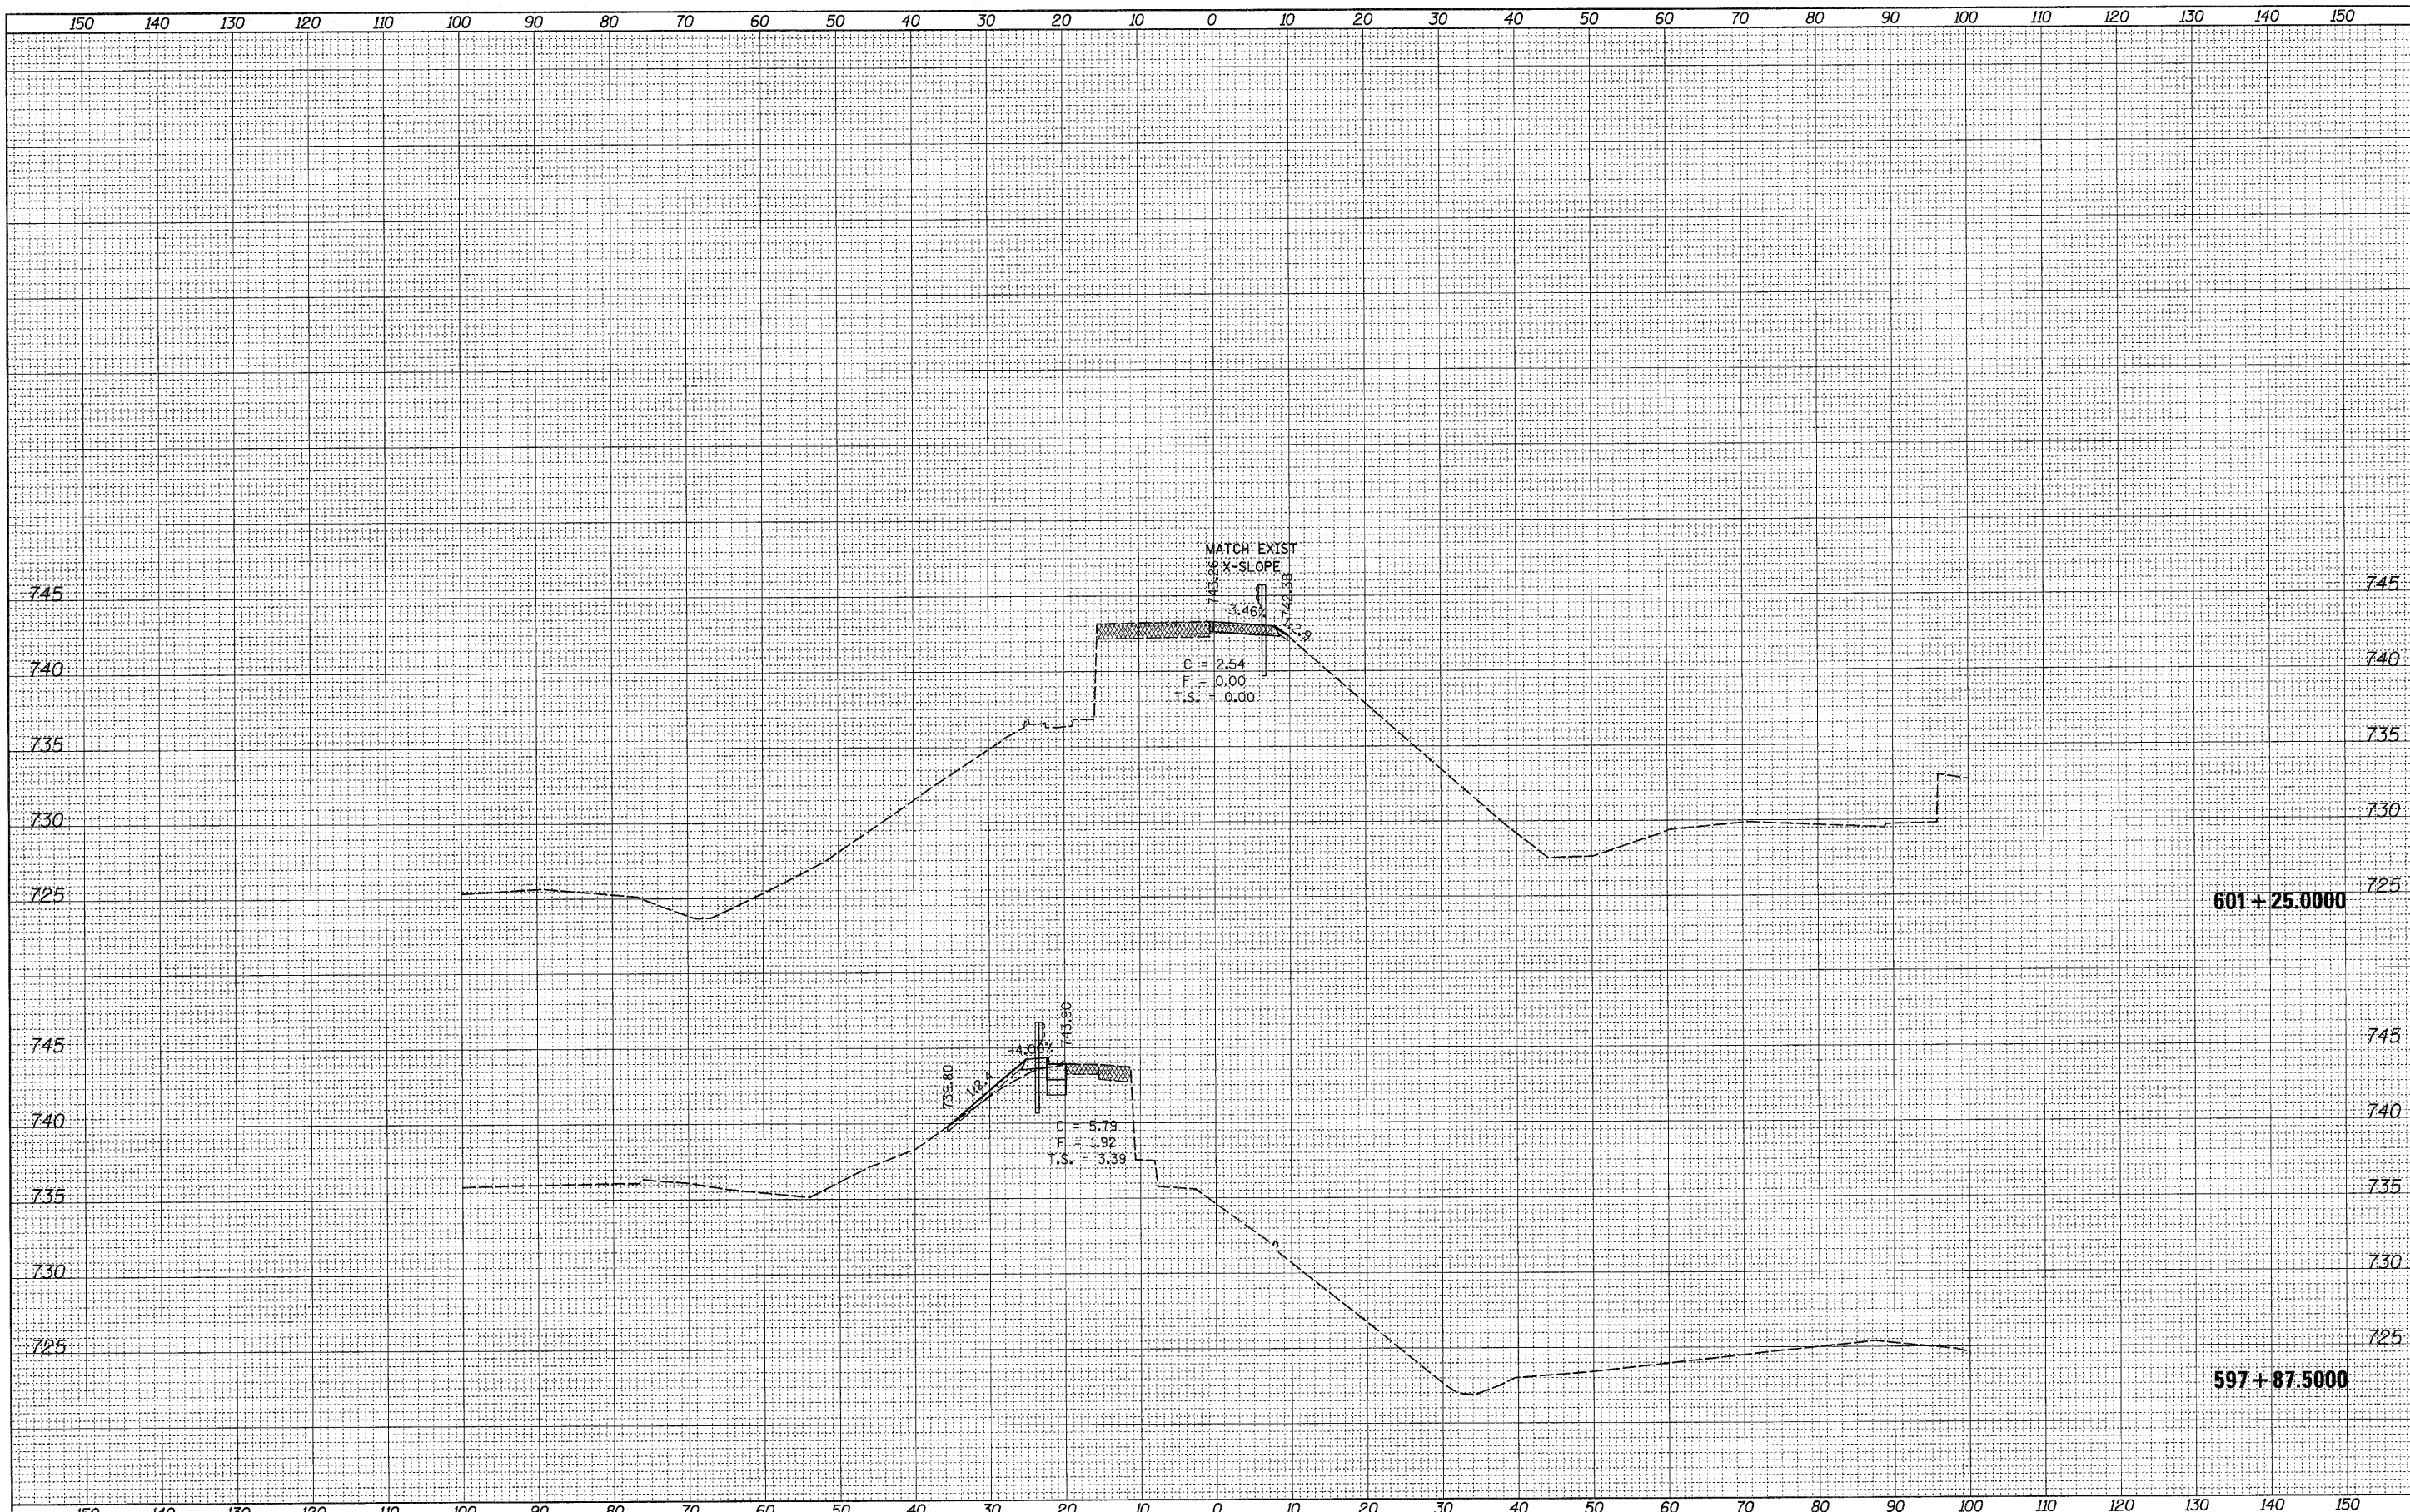

| | | | | | | | | | | | | |
|---|--------------------|------------|-----------|---|--------------------------|-----------|----|---------------|--------------------------------------|---------------------------|--------------|-----------|
| FILE NAME = | USER NAME = goffjl | DESIGNED - | REVISED - | STATE OF ILLINOIS DEPARTMENT OF TRANSPORTATION | FOREST HILLS ROAD | | | F.A.* RTE. | SECTION | COUNTY | TOTAL SHEETS | SHEET NO. |
| c:\pwwork\pwwork\goffjl\dms41659\dl14405xm5.dwg | | DRAWN - | REVISED - | | SCALE: | SHEET NO. | OF | SHEETS | STA. 597+87.5000 TO STA. 601+25.0000 | WINNEBAGO | 216 | 208 |
| | | CHECKED - | REVISED - | | | | | | | CONTRACT NO. 64B79 | | |
| | | DATE - | REVISED - | | | | | | | ILLINOIS FED. AID PROJECT | | |

* F.A.P. 303 & F.A.U. 5146