


DATE	
BY	
SURVEYED	
PLOTTED	
NOTE BOOK	
AREAS CHECKED	
NO.	

DATE	
BY	
SURVEYED	
PLOTTED	
NOTE BOOK	
AREAS CHECKED	
NO.	

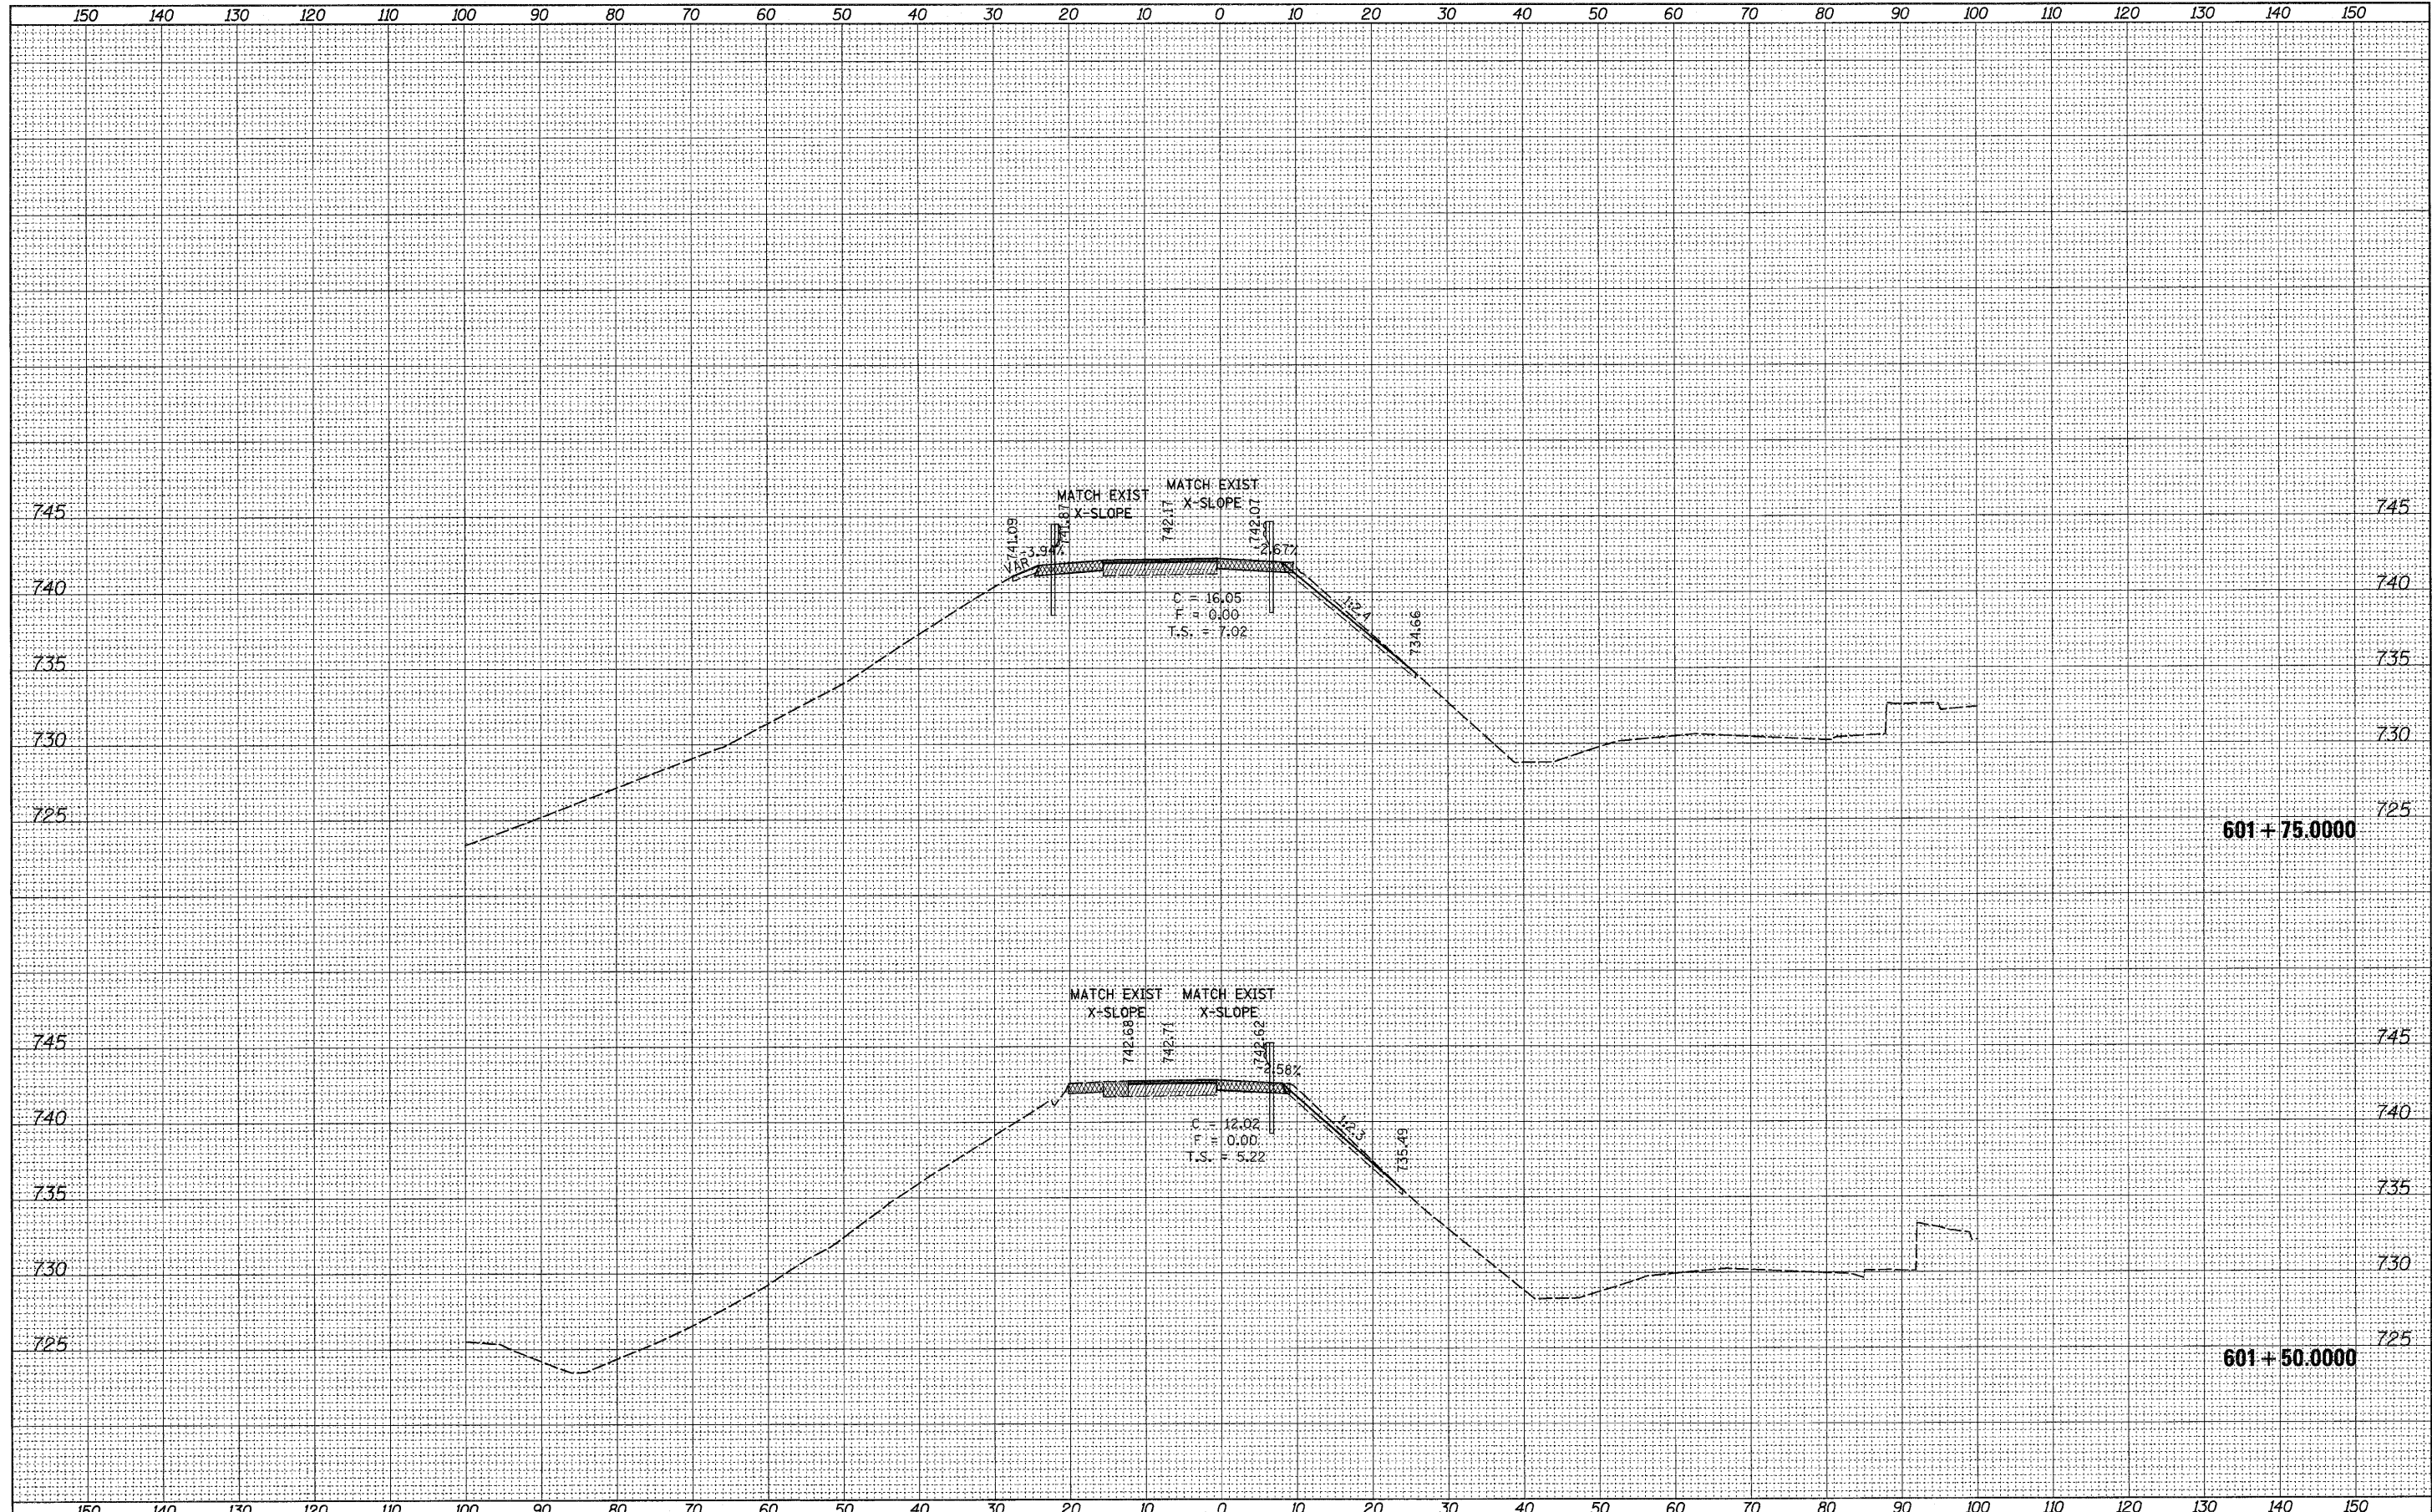

FILE NAME = e2:\p_w\work\pwsdot\goff_jl\dms41659\dl4405xm5.dgr
 USER NAME = goff_jl
 PLOT SCALE = 10.0000 / IN.
 PLOT DATE = Tue Aug 31 10:26:11 2010

DESIGNED -	REVISED -
DRAWN -	REVISED -
CHECKED -	REVISED -
DATE -	REVISED -

**STATE OF ILLINOIS
DEPARTMENT OF TRANSPORTATION**

FOREST HILLS ROAD
 SCALE: SHEET NO. OF SHEETS STA. 601+50.0000 TO STA. 601+75.0000

F.A. RTE.	SECTION	COUNTY	TOTAL SHEETS	SHEET NO.
•	1-HBR & 1-2HB-D	WINNEBAGO	216	209
			CONTRACT NO. 64B79	
ILLINOIS FED. AID PROJECT				

• F.A.P. 303 & F.A.U. 5146