


DATE	
BY	
FINAL SURVEY	SURVEYED
NOTE BOOK	PLOTTED
NO.	TEMPLATE
	AREAS CHECKED

DATE	
BY	
ORIGINAL SURVEY	SURVEYED
NOTE BOOK	PLOTTED
NO.	TEMPLATE
	AREAS CHECKED

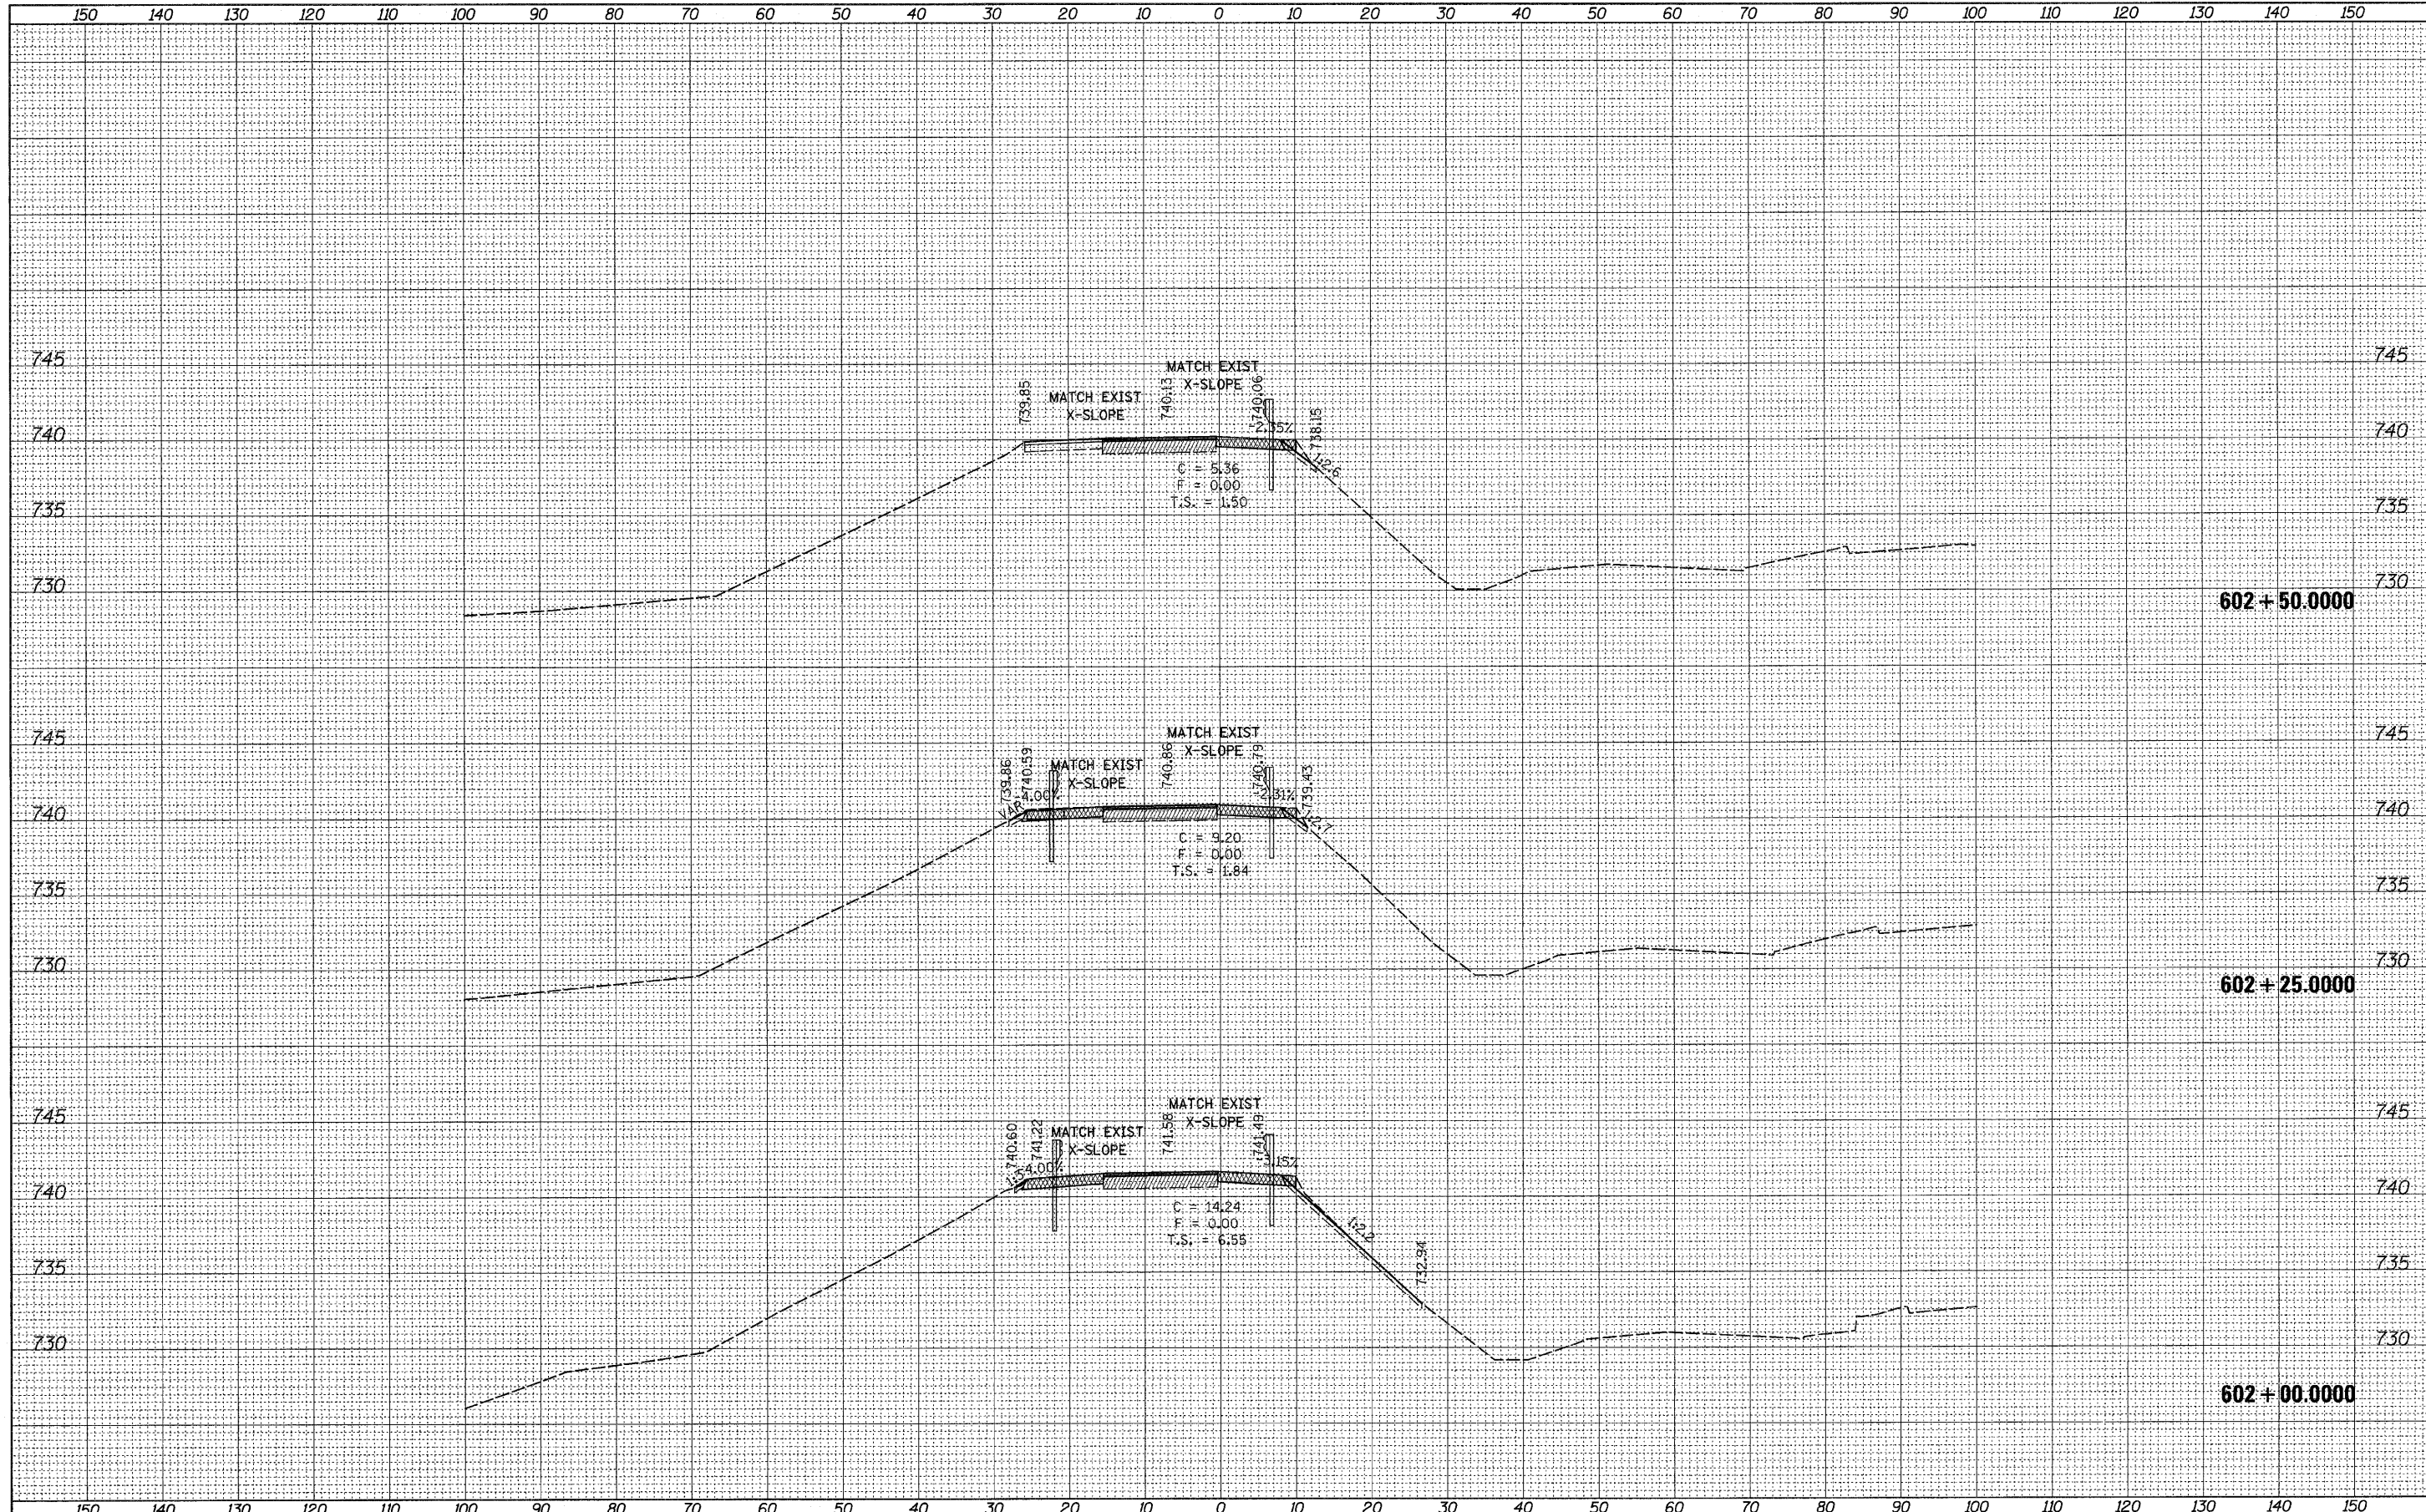

FILE NAME =  
 es:\pw\_work\pwsdot\goff\j\dm41659\dl4405xm5.dgn

USER NAME = goffjl	DESIGNED -	REVISED -
	DRAWN -	REVISED -
PLOT SCALE = 10.0000' / IN.	CHECKED -	REVISED -
PLOT DATE = Tue Aug 31 10:26:12 2010	DATE -	REVISED -

**STATE OF ILLINOIS  
 DEPARTMENT OF TRANSPORTATION**

**FOREST HILLS ROAD**

SCALE: SHEET NO. OF SHEETS STA. 602+00.0000 TO STA. 602+50.0000

F.A.* RTE.	SECTION	COUNTY	TOTAL SHEETS	SHEET NO.
*	1-HBR & 1-2HB-D	WINNEBAGO	216	210
CONTRACT NO. 64B79			ILLINOIS FED. AID PROJECT	

\* F.A.P. 303 & F.A.U. 5146