


DATE	
BY	
ORIGINAL SURVEY	
PLOTTED	
DATE	
NOTE BOOK	
AREAS CHECKED	
NO.	

DATE	
BY	
ORIGINAL SURVEY	
PLOTTED	
DATE	
NOTE BOOK	
AREAS CHECKED	
NO.	

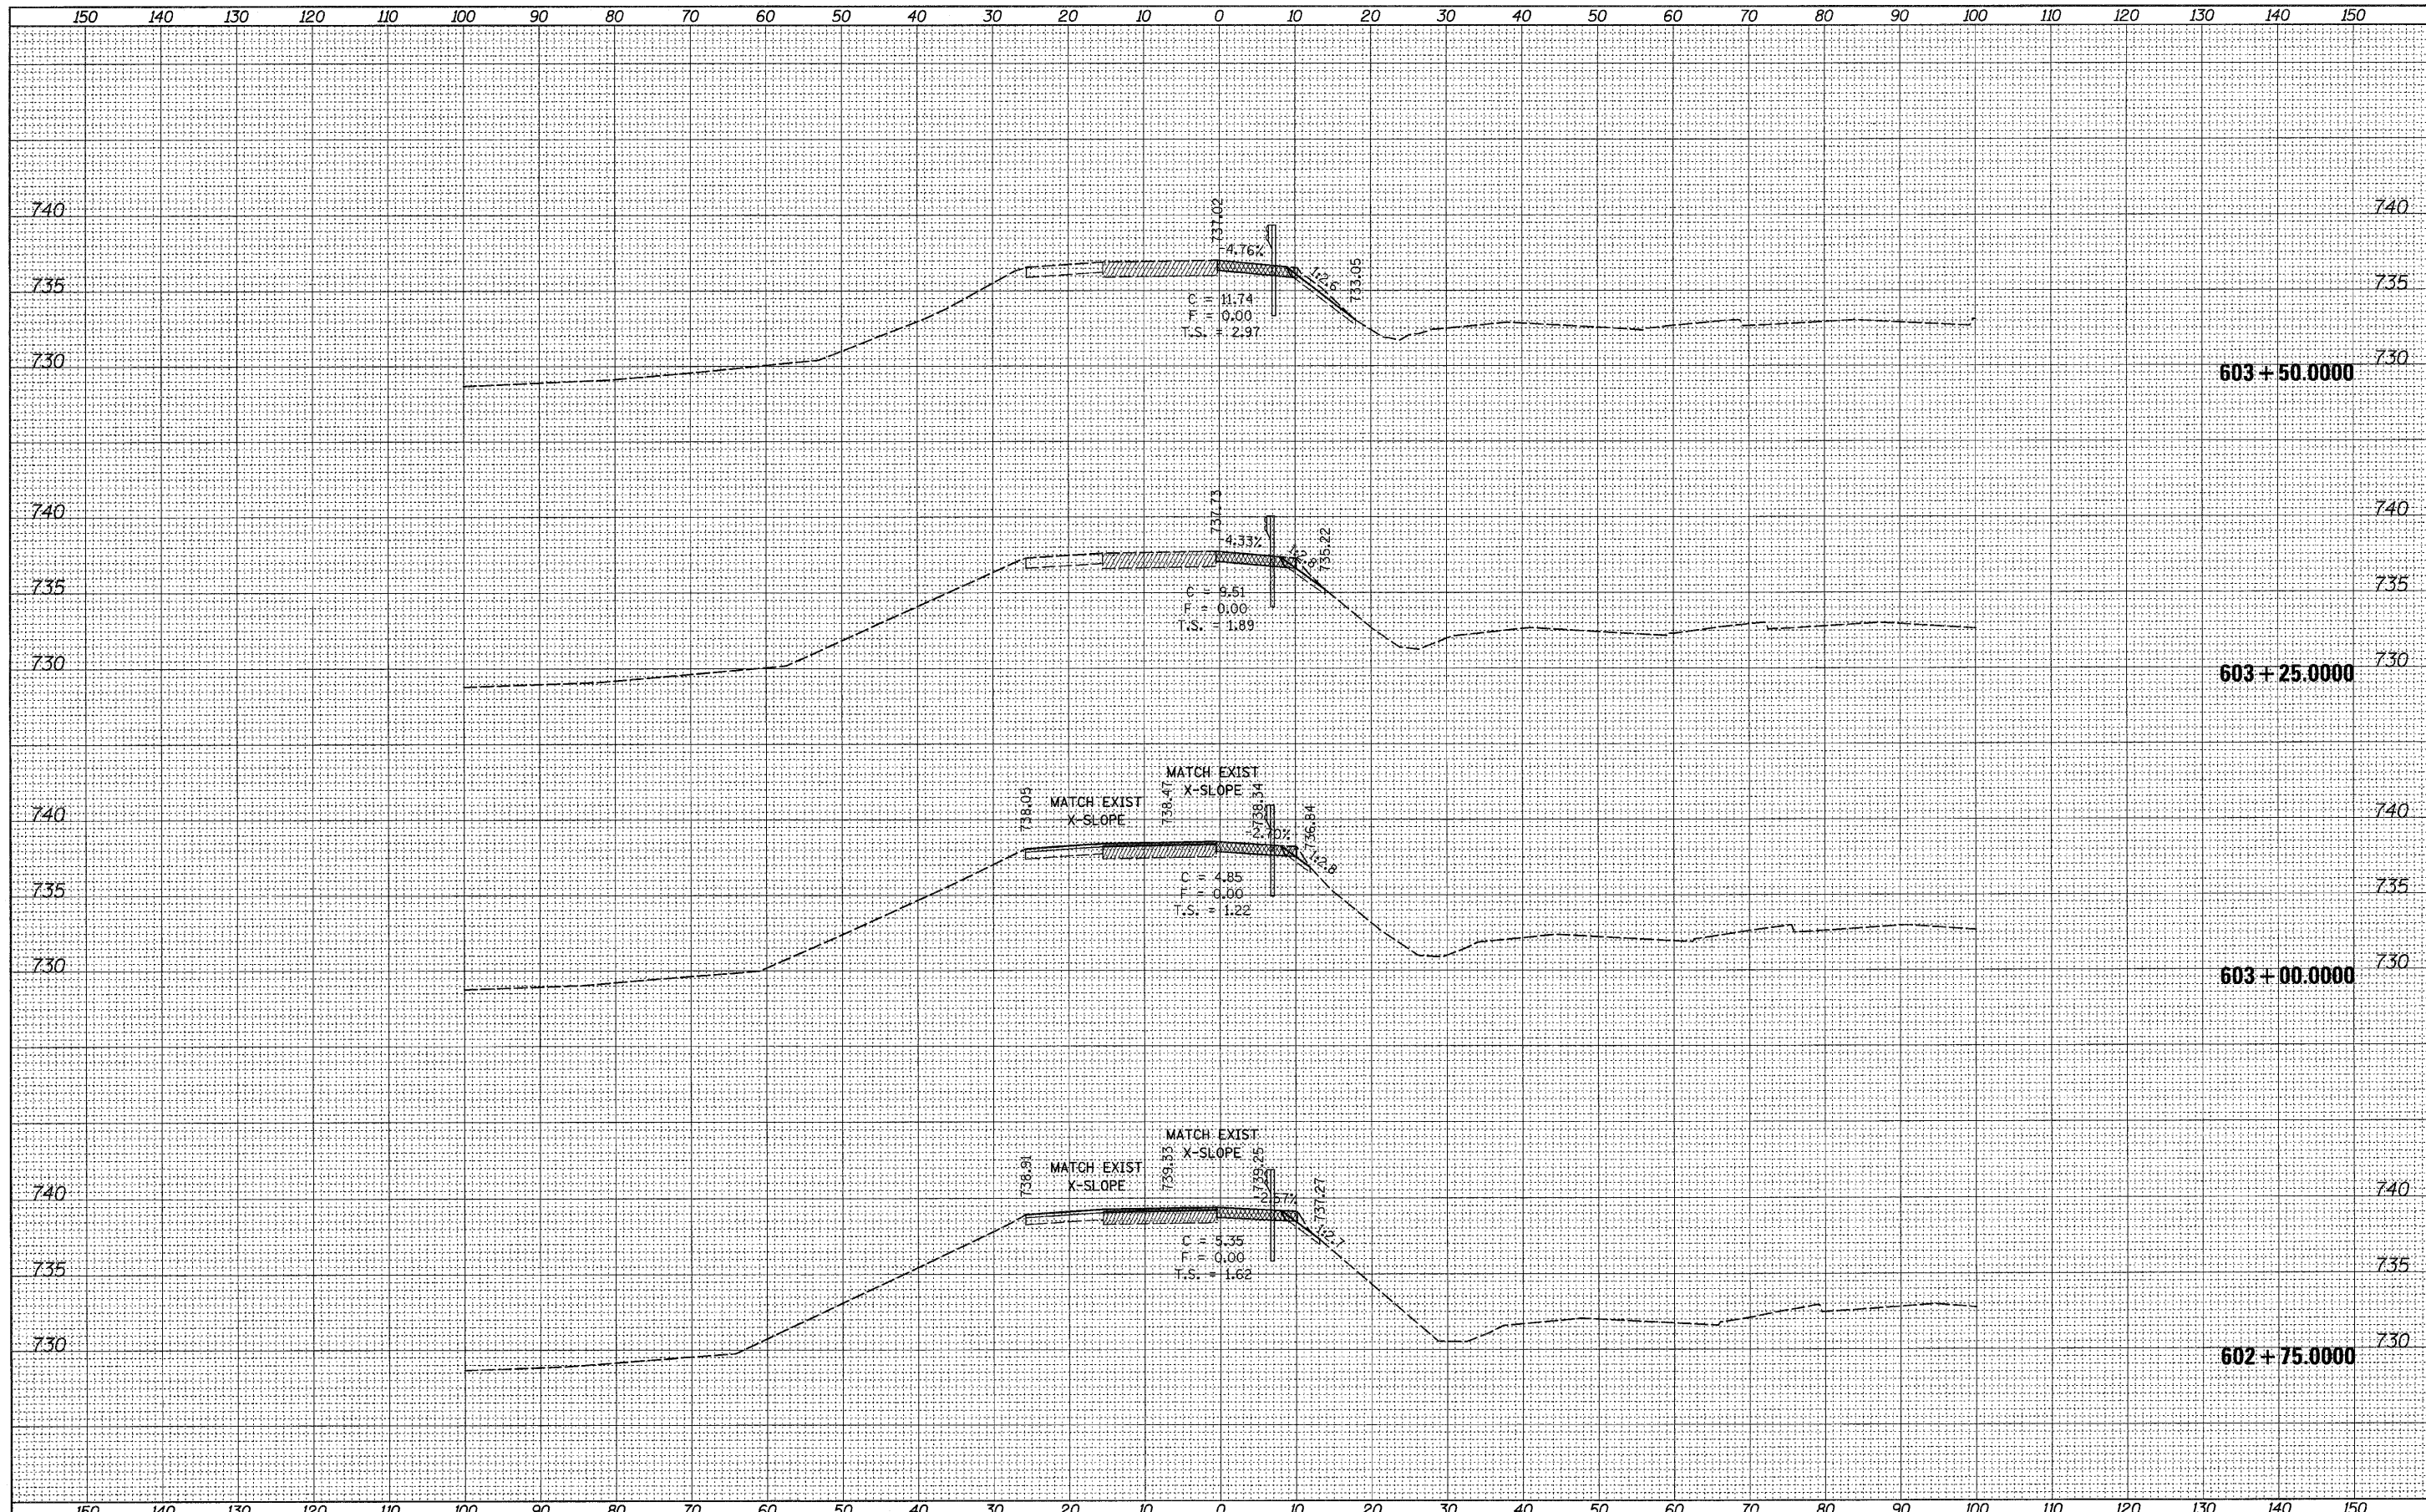

FILE NAME = c:\pw_work\pwsdot\goff_jl\dms41659\dl4405xm5.dwg
 USER NAME = goff_jl

DESIGNED -
 DRAWN -
 CHECKED -
 DATE - Tue Aug 31 10:26:12 2010

REVISED -
 REVISED -
 REVISED -
 REVISED -

**STATE OF ILLINOIS
 DEPARTMENT OF TRANSPORTATION**

FOREST HILLS ROAD

SCALE: SHEET NO. OF SHEETS STA. 602+75.0000 TO STA. 603+50.0000

F.A.P. RTE.	SECTION	COUNTY	TOTAL SHEETS	SHEET NO.
•	1-HR & 1-2HB-D	WINNEBAGO	216	211
CONTRACT NO. 64B79			ILLINOIS FED. AID PROJECT	

• F.A.P. 303 & F.A.U. 5146