


DATE	
BY	
FINAL SURVEY	SURVEYED
NOTE BOOK	PLOTTED
NO.	TEMPLATE
	AREAS CHECKED

DATE	
BY	
ORIGINAL SURVEY	SURVEYED
NOTE BOOK	PLOTTED
NO.	TEMPLATE
	AREAS CHECKED

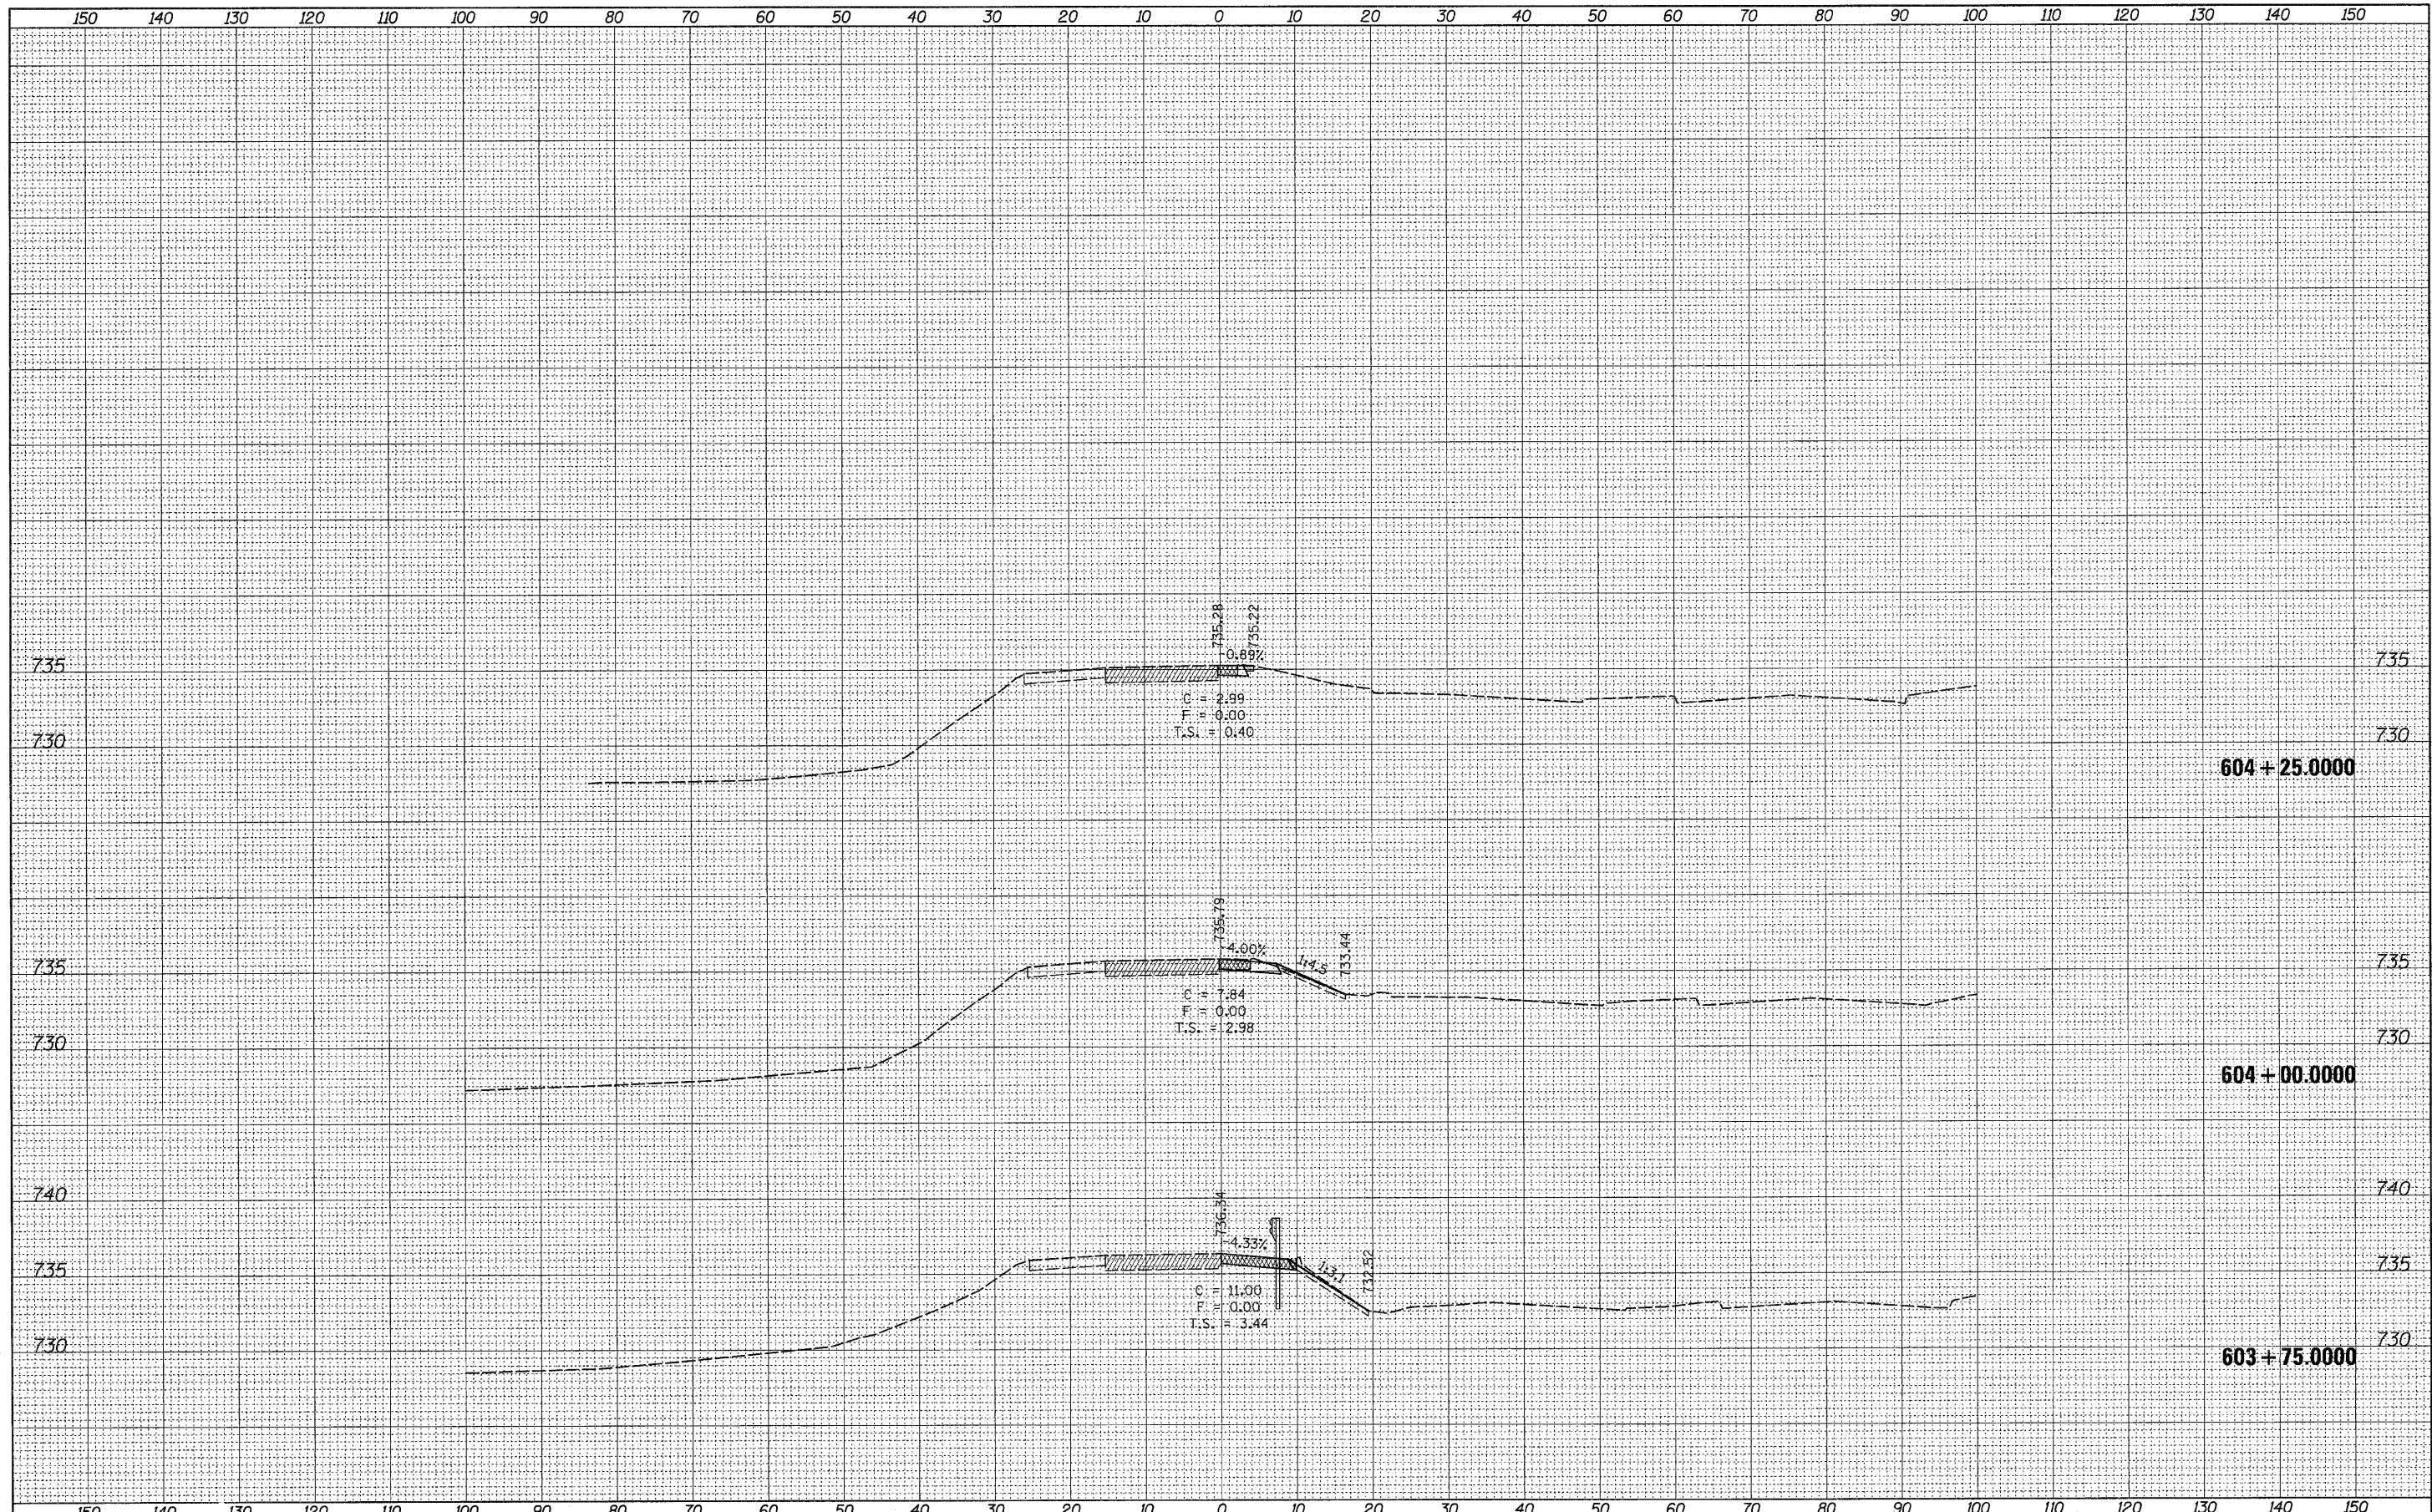

FILE NAME =	USER NAME = goffjl	DESIGNED -	REVISED -	STATE OF ILLINOIS DEPARTMENT OF TRANSPORTATION	FOREST HILLS ROAD		F.A. RTE.	SECTION	COUNTY	TOTAL SHEETS	SHEET NO.		
ci\pwork\pwork\goffjl\dms41659\dl4405xm5.dgn		DRAWN -	REVISED -		SCALE:	SHEET NO.	OF SHEETS	STA. 603+75.0000 TO STA. 604+25.0000	•	1-HBR & 1-2HB-D	WINNEBAGO	216	212
PLOT SCALE = 10.0000' / IN.		CHECKED -	REVISED -										
PLOT DATE = Tue Aug 31 10:26:12 2010		DATE -	REVISED -										
ILLINOIS FED. AID PROJECT											CONTRACT NO. 64B79		

• F.A.P. 303 & F.A.U. 5146