


DATE	
BY	
SURVEYED	
PLOTTED	
NOTE BOOK	
AREAS CHECKED	
NO.	

DATE	
BY	
SURVEYED	
PLOTTED	
NOTE BOOK	
AREAS CHECKED	
NO.	

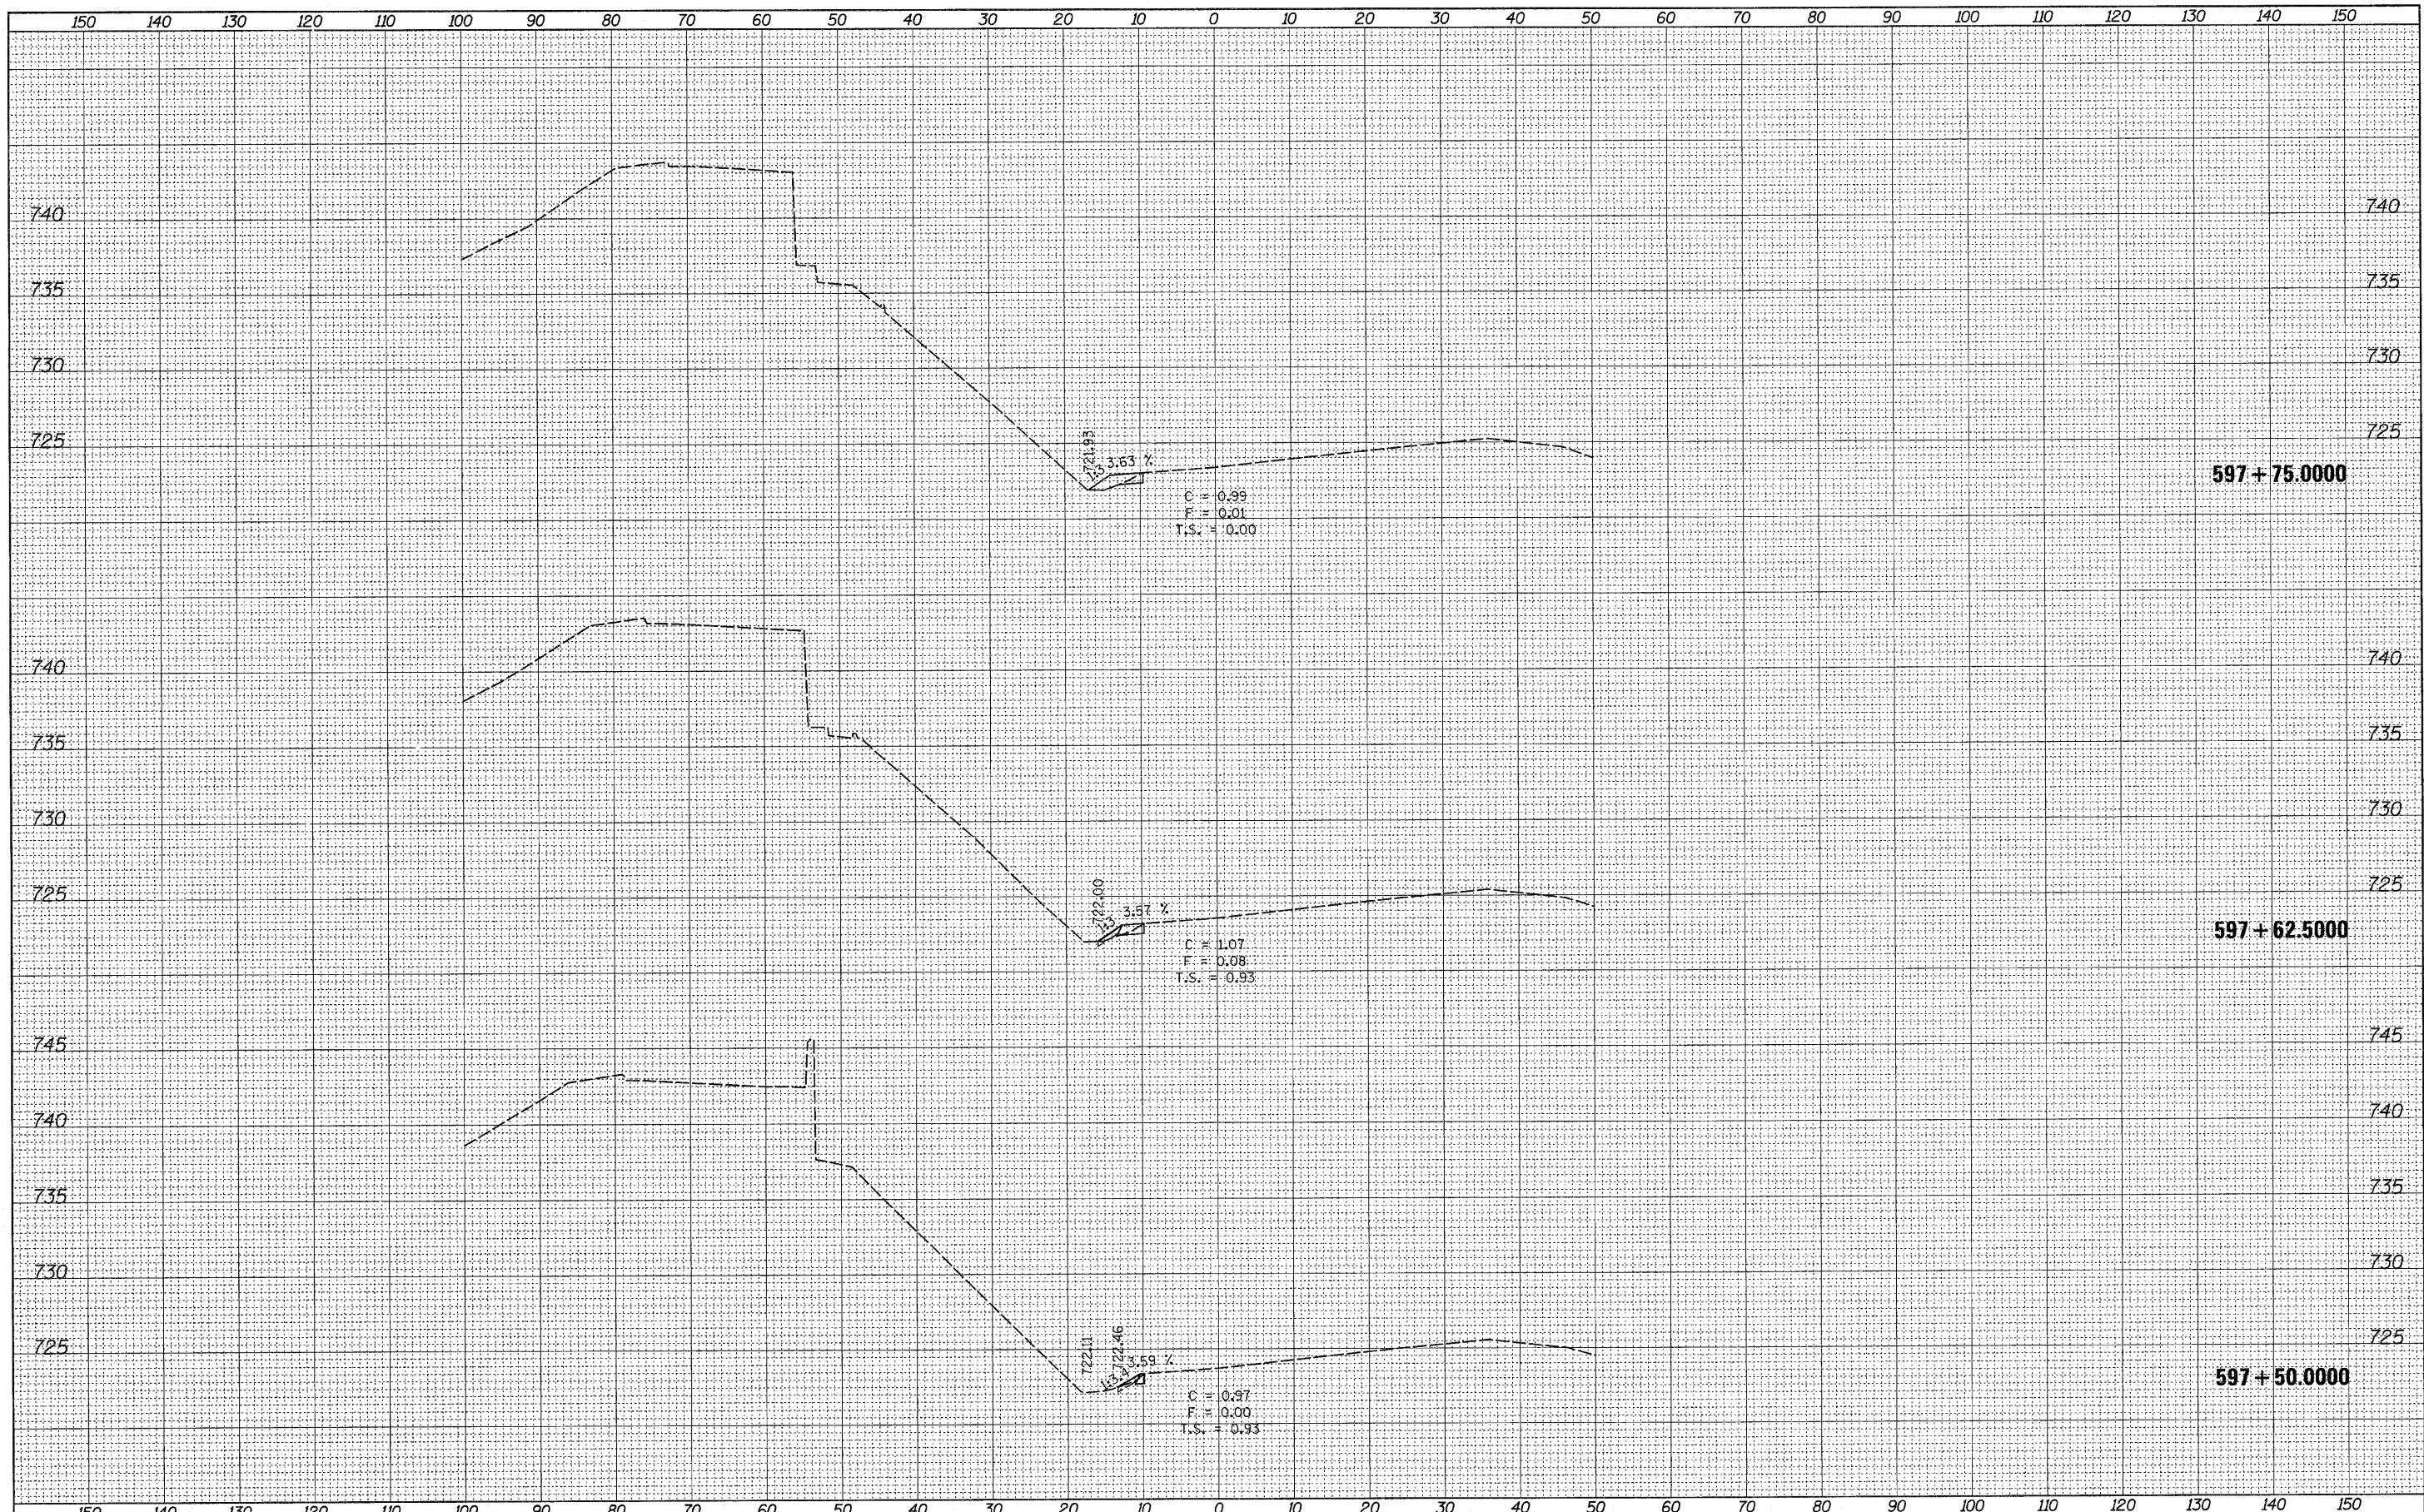

FILE NAME =
 c:\pwork\pwork\goff\j\l\ds#1859\dl4405xm5.dgn

USER NAME = goffjl
 PLOT SCALE = 10.0000 / IN.
 PLOT DATE = Tue Aug 31 10:26:07 2010

DESIGNED	-	REVISED	-
DRAWN	-	REVISED	-
CHECKED	-	REVISED	-
DATE	-	REVISED	-

**STATE OF ILLINOIS
 DEPARTMENT OF TRANSPORTATION**

IL RTE 251 NORTH BOUND

SCALE: SHEET NO. OF SHEETS STA. 597+50.0000 TO STA. 597+75.0000

F.A.* RTE.	SECTION	COUNTY	TOTAL SHEETS	SHEET NO.
•	1-HBR & 1-2HB-D	WINNEBAGO	216	213
CONTRACT NO. 64B79				
ILLINOIS FED. AID PROJECT				

• F.A.P. 303 & F.A.U. 5146