


DATE	
BY	
SURVEYED	
PLOTTED	
TEMPLATE	
AREAS	
CHECKED	
NO.	

DATE	
BY	
SURVEYED	
PLOTTED	
TEMPLATE	
AREAS	
CHECKED	
NO.	

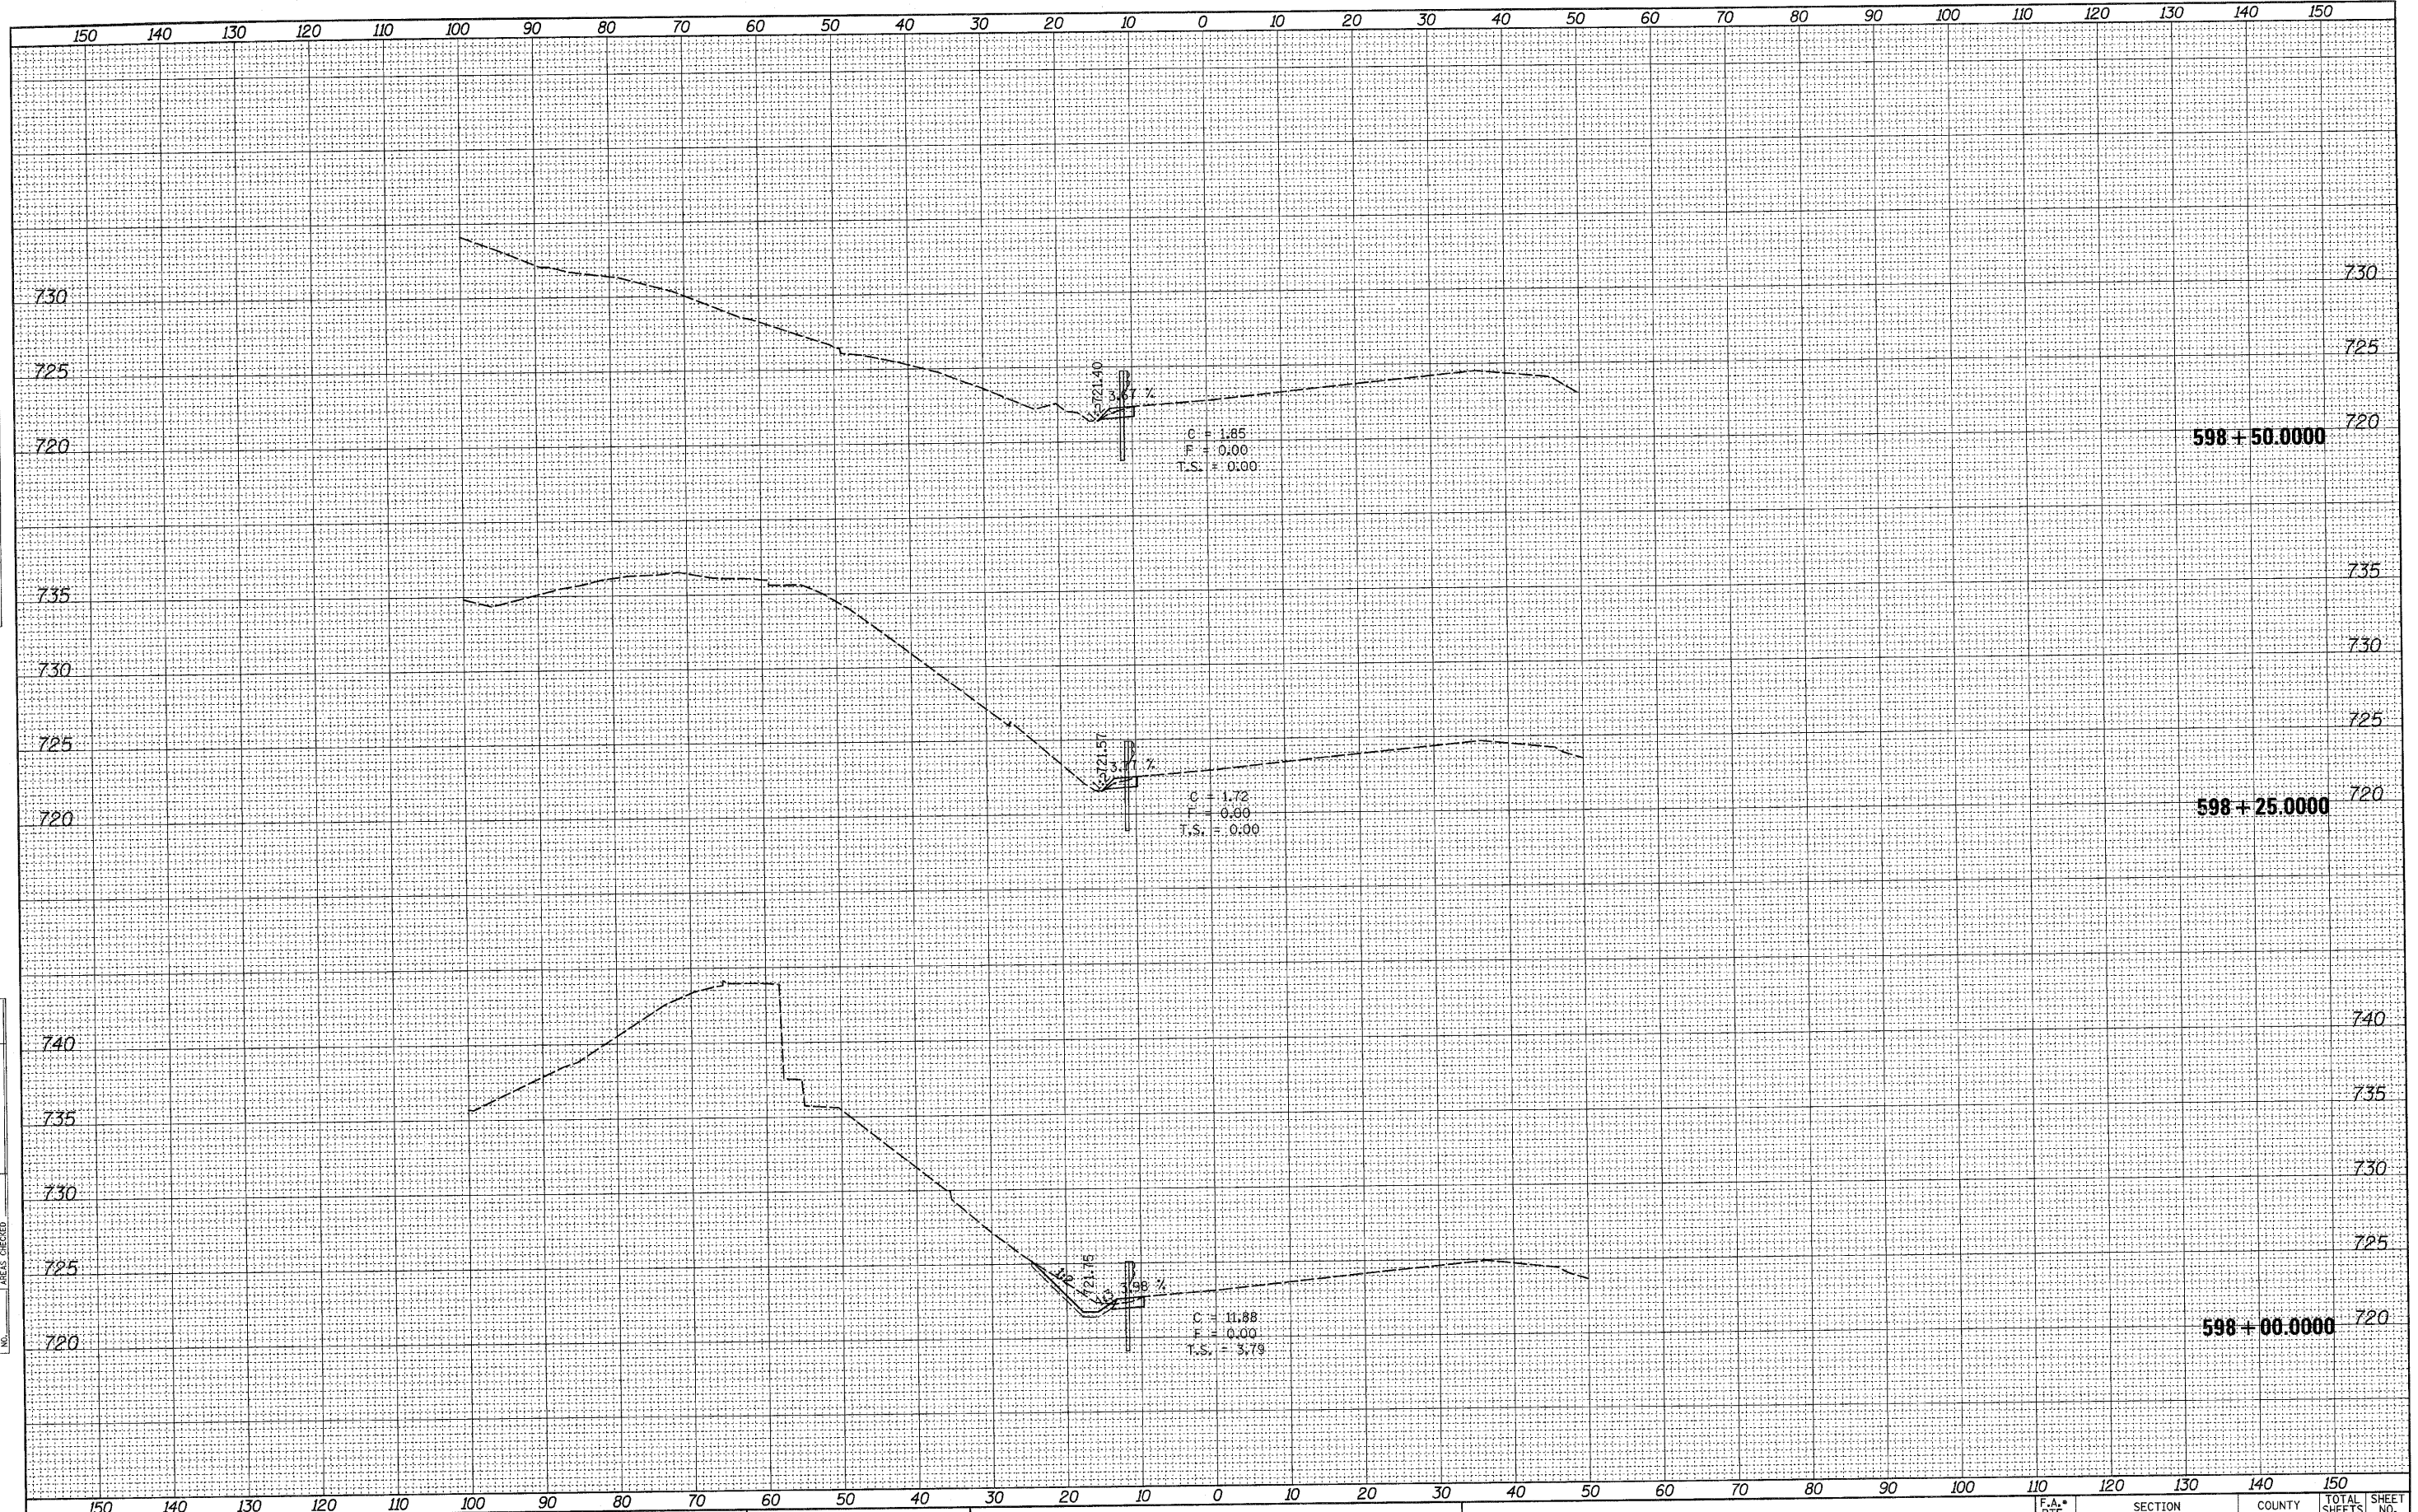

598 + 50.000

598 + 25.000

598 + 00.000

FILE NAME =
 c:\pr_work\p\sidot\goff_jl\dms41659\14485xm5.dgn

USER NAME = goffjl	DESIGNED -	REVISED -
	DRAWN -	REVISED -
PLOT SCALE = 10.0000' / IN.	CHECKED -	REVISED -
PLOT DATE = Tue Aug 31 10:26:08 2010	DATE -	REVISED -

**STATE OF ILLINOIS
 DEPARTMENT OF TRANSPORTATION**

IL RTE 251 NORTH BOUND

SCALE: SHEET NO. OF SHEETS STA. 598+00.0000 TO STA. 598+50.0000

F.A. RTE.	SECTION	COUNTY	TOTAL SHEETS	SHEET NO.
	1-HBR & 1-2HB-D	WINNEBAGO	216	214
				CONTRACT NO. 64B79

ILLINOIS FED. AID PROJECT
 F.A.P. 303 & F.A.U. 5146