


DATE	
BY	
FINAL SURVEY	
SURVEYED	
NOTE BOOK	
AREAS CHECKED	
NO.	

DATE	
BY	
ORIGINAL SURVEY	
SURVEYED	
NOTE BOOK	
AREAS CHECKED	
NO.	

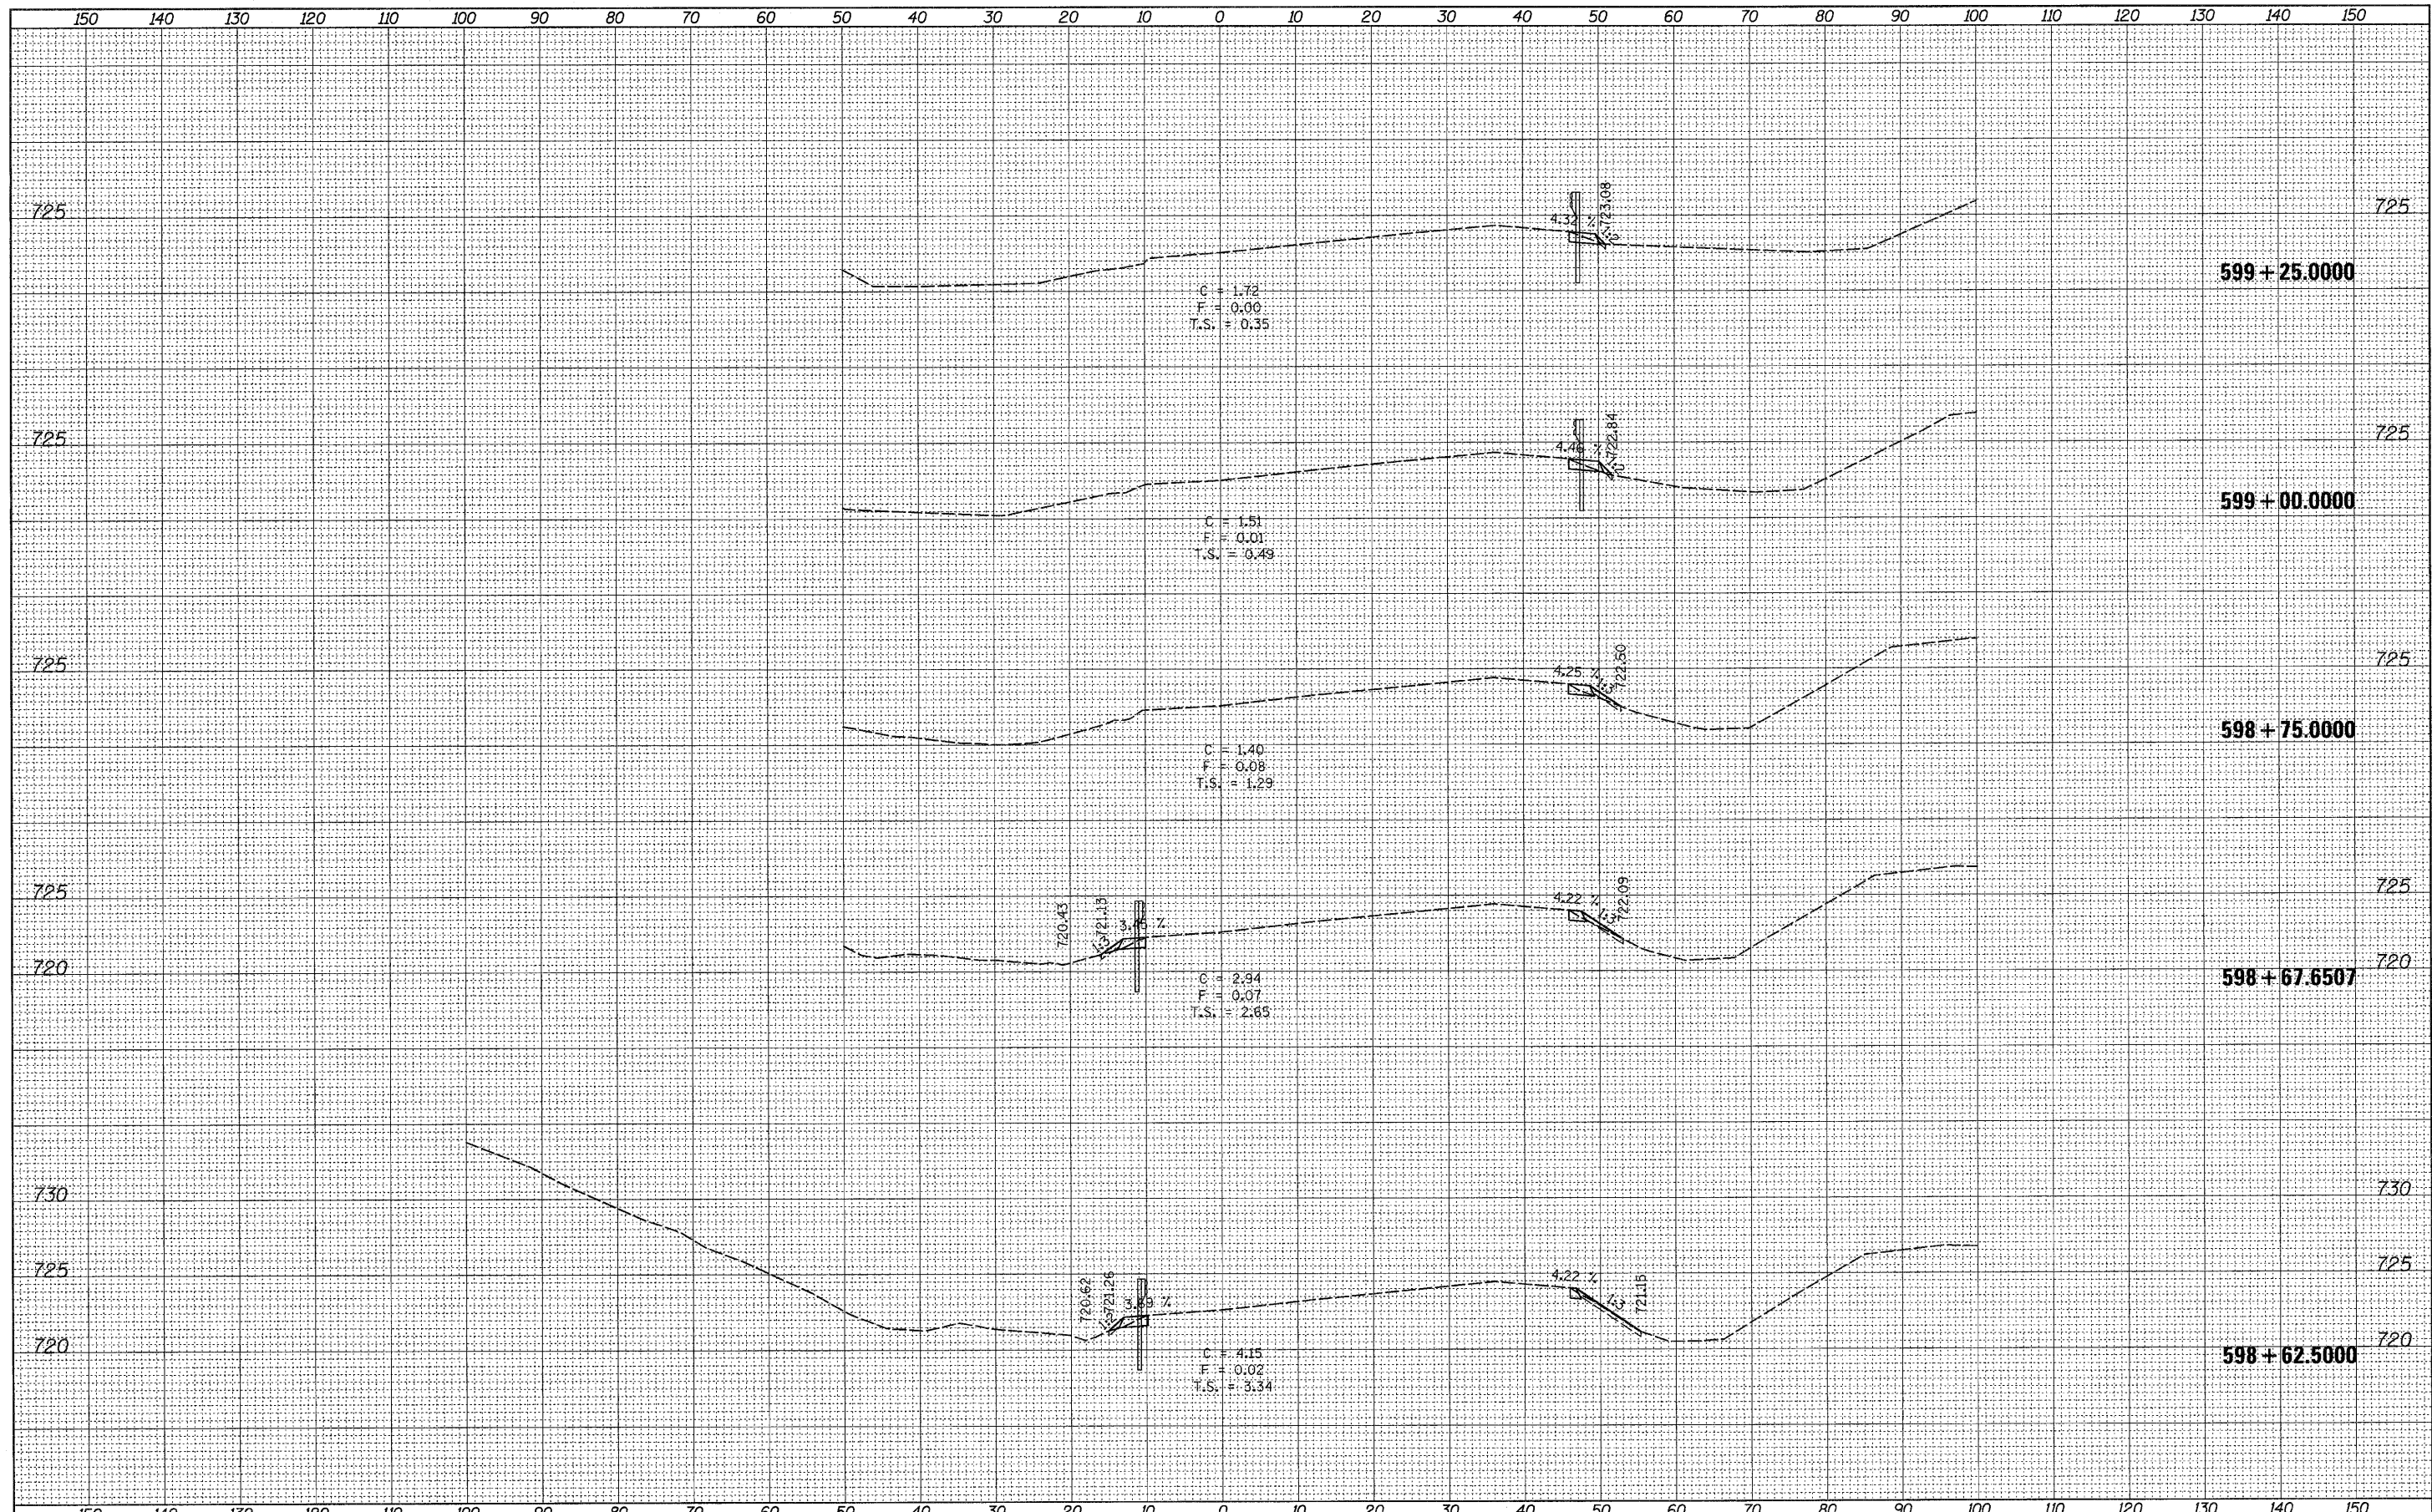

FILE NAME =	USER NAME = goffjl	DESIGNED -	REVISED -	<b>STATE OF ILLINOIS</b> <b>DEPARTMENT OF TRANSPORTATION</b>	<b>IL RTE 251 NORTH BOUND</b> SECTION 1-HBR & 1-2HB-D COUNTY WINNEBAGO TOTAL SHEETS 216 SHEET NO. 215 CONTRACT NO. 64B79 ILLINOIS FED. AID PROJECT		
or\pwork\pwidot\goffjl\dms41659\dl4405xm5.dgn		DRAWN -	REVISED -				
PLOT SCALE = 10,0000' / IN.		CHECKED -	REVISED -				
PLOT DATE = Tue Aug 31 10:26:08 2010		DATE -	REVISED -				
SCALE:				SHEET NO.	OF	SHEETS	STA. 598+62.5000 TO STA. 599+25.0000

F.A.P. 303 & F.A.U. 5146