


DATE _____
 BY _____
 SURVEYED _____
 PLOTTED _____
 NOTE BOOK _____
 NO. _____

DATE _____
 BY _____
 SURVEYED _____
 PLOTTED _____
 NOTE BOOK _____
 NO. _____

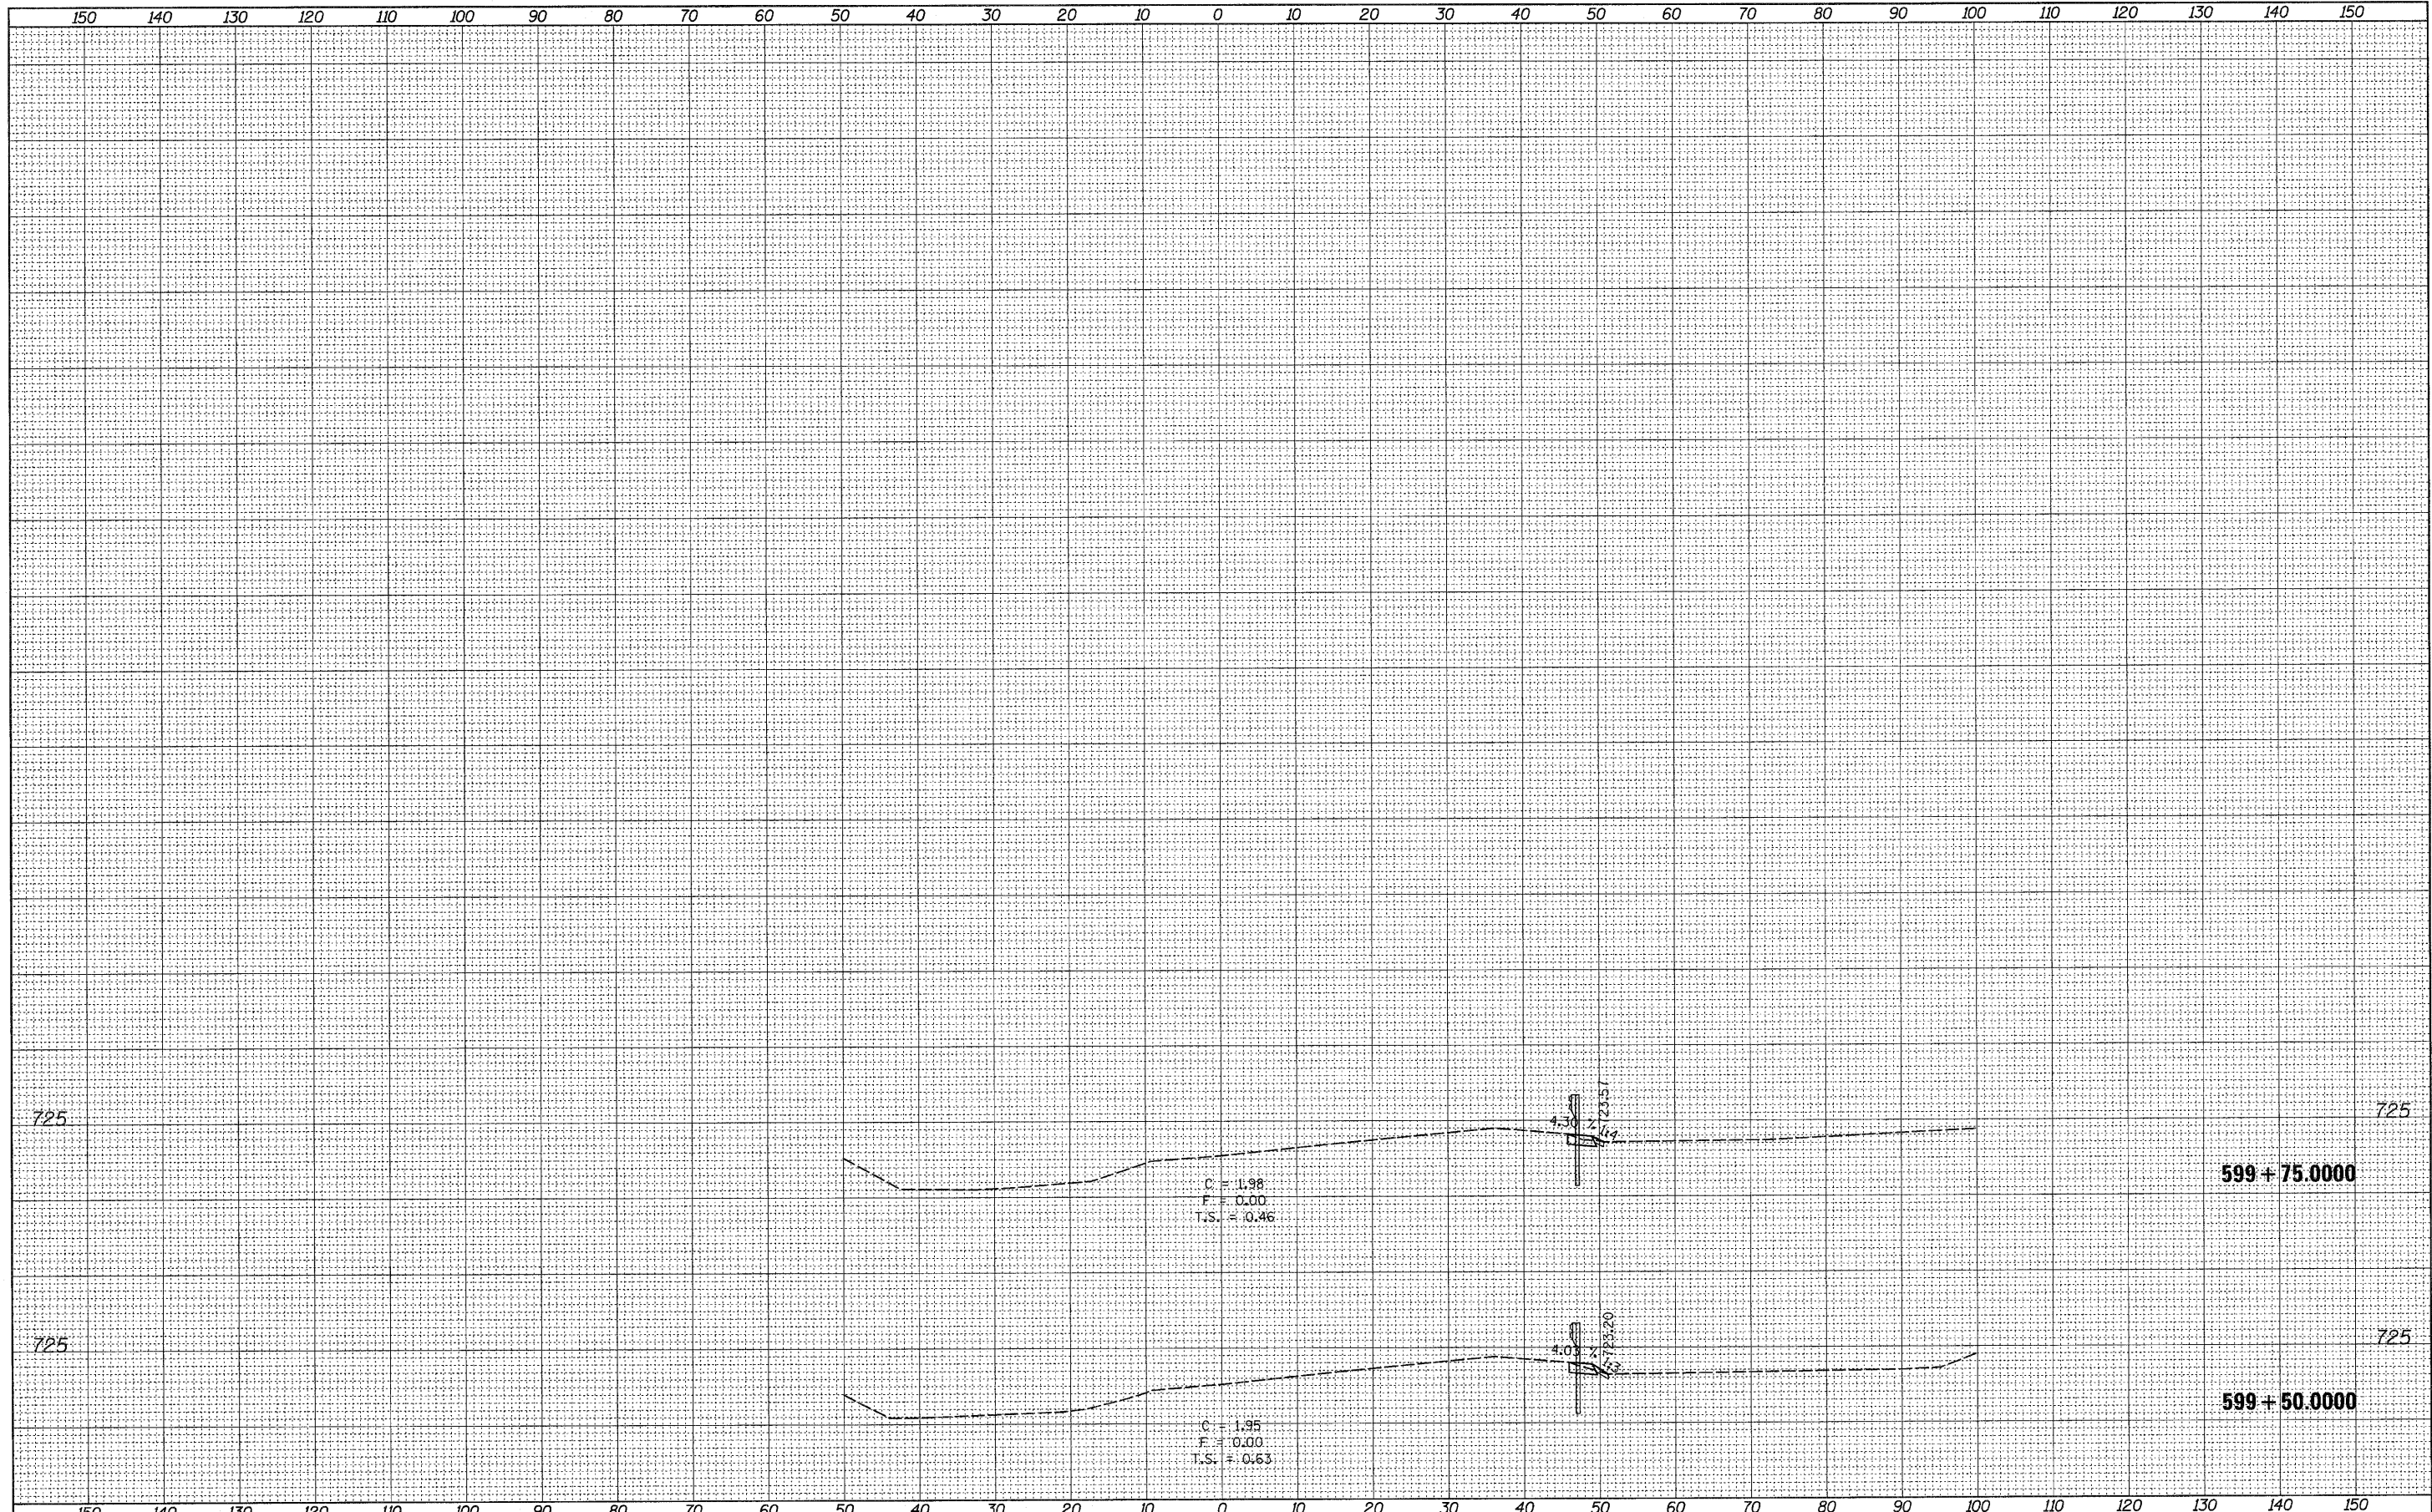

FILE NAME =	USER NAME = goffjl	DESIGNED -	REVISED -	STATE OF ILLINOIS DEPARTMENT OF TRANSPORTATION	IL RTE 251 NORTH BOUND			F.A. RTE.	SECTION	COUNTY	TOTAL SHEETS	SHEET NO.	
c:\pwork\pwork\goffjl\dms41659\dl4405xm5.dwg		DRAWN -	REVISED -		SCALE:	SHEET NO.	OF	SHEETS	STA. 599+50.0000 TO STA. 599+75.0000	1-HBR & 1-2HB-D	WINNEBAGO	216	216
PLOT SCALE = 10.0000 / IN.		CHECKED -	REVISED -										
PLOT DATE = Tue Aug 31 10:26:00 2010		DATE -	REVISED -										
											CONTRACT NO. 64B79 ILLINOIS FED. AID PROJECT		