


FINAL SURVEY
 SURVEYED DATE: 08/10
 DRAWN BY: JKC
 CHECKED BY: JKC
 REVISIONS: ---
 NO.:

ORIGINAL SURVEY
 SURVEYED DATE: 08/10
 DRAWN BY: JKC
 CHECKED BY: JKC
 REVISIONS: ---
 NO.:

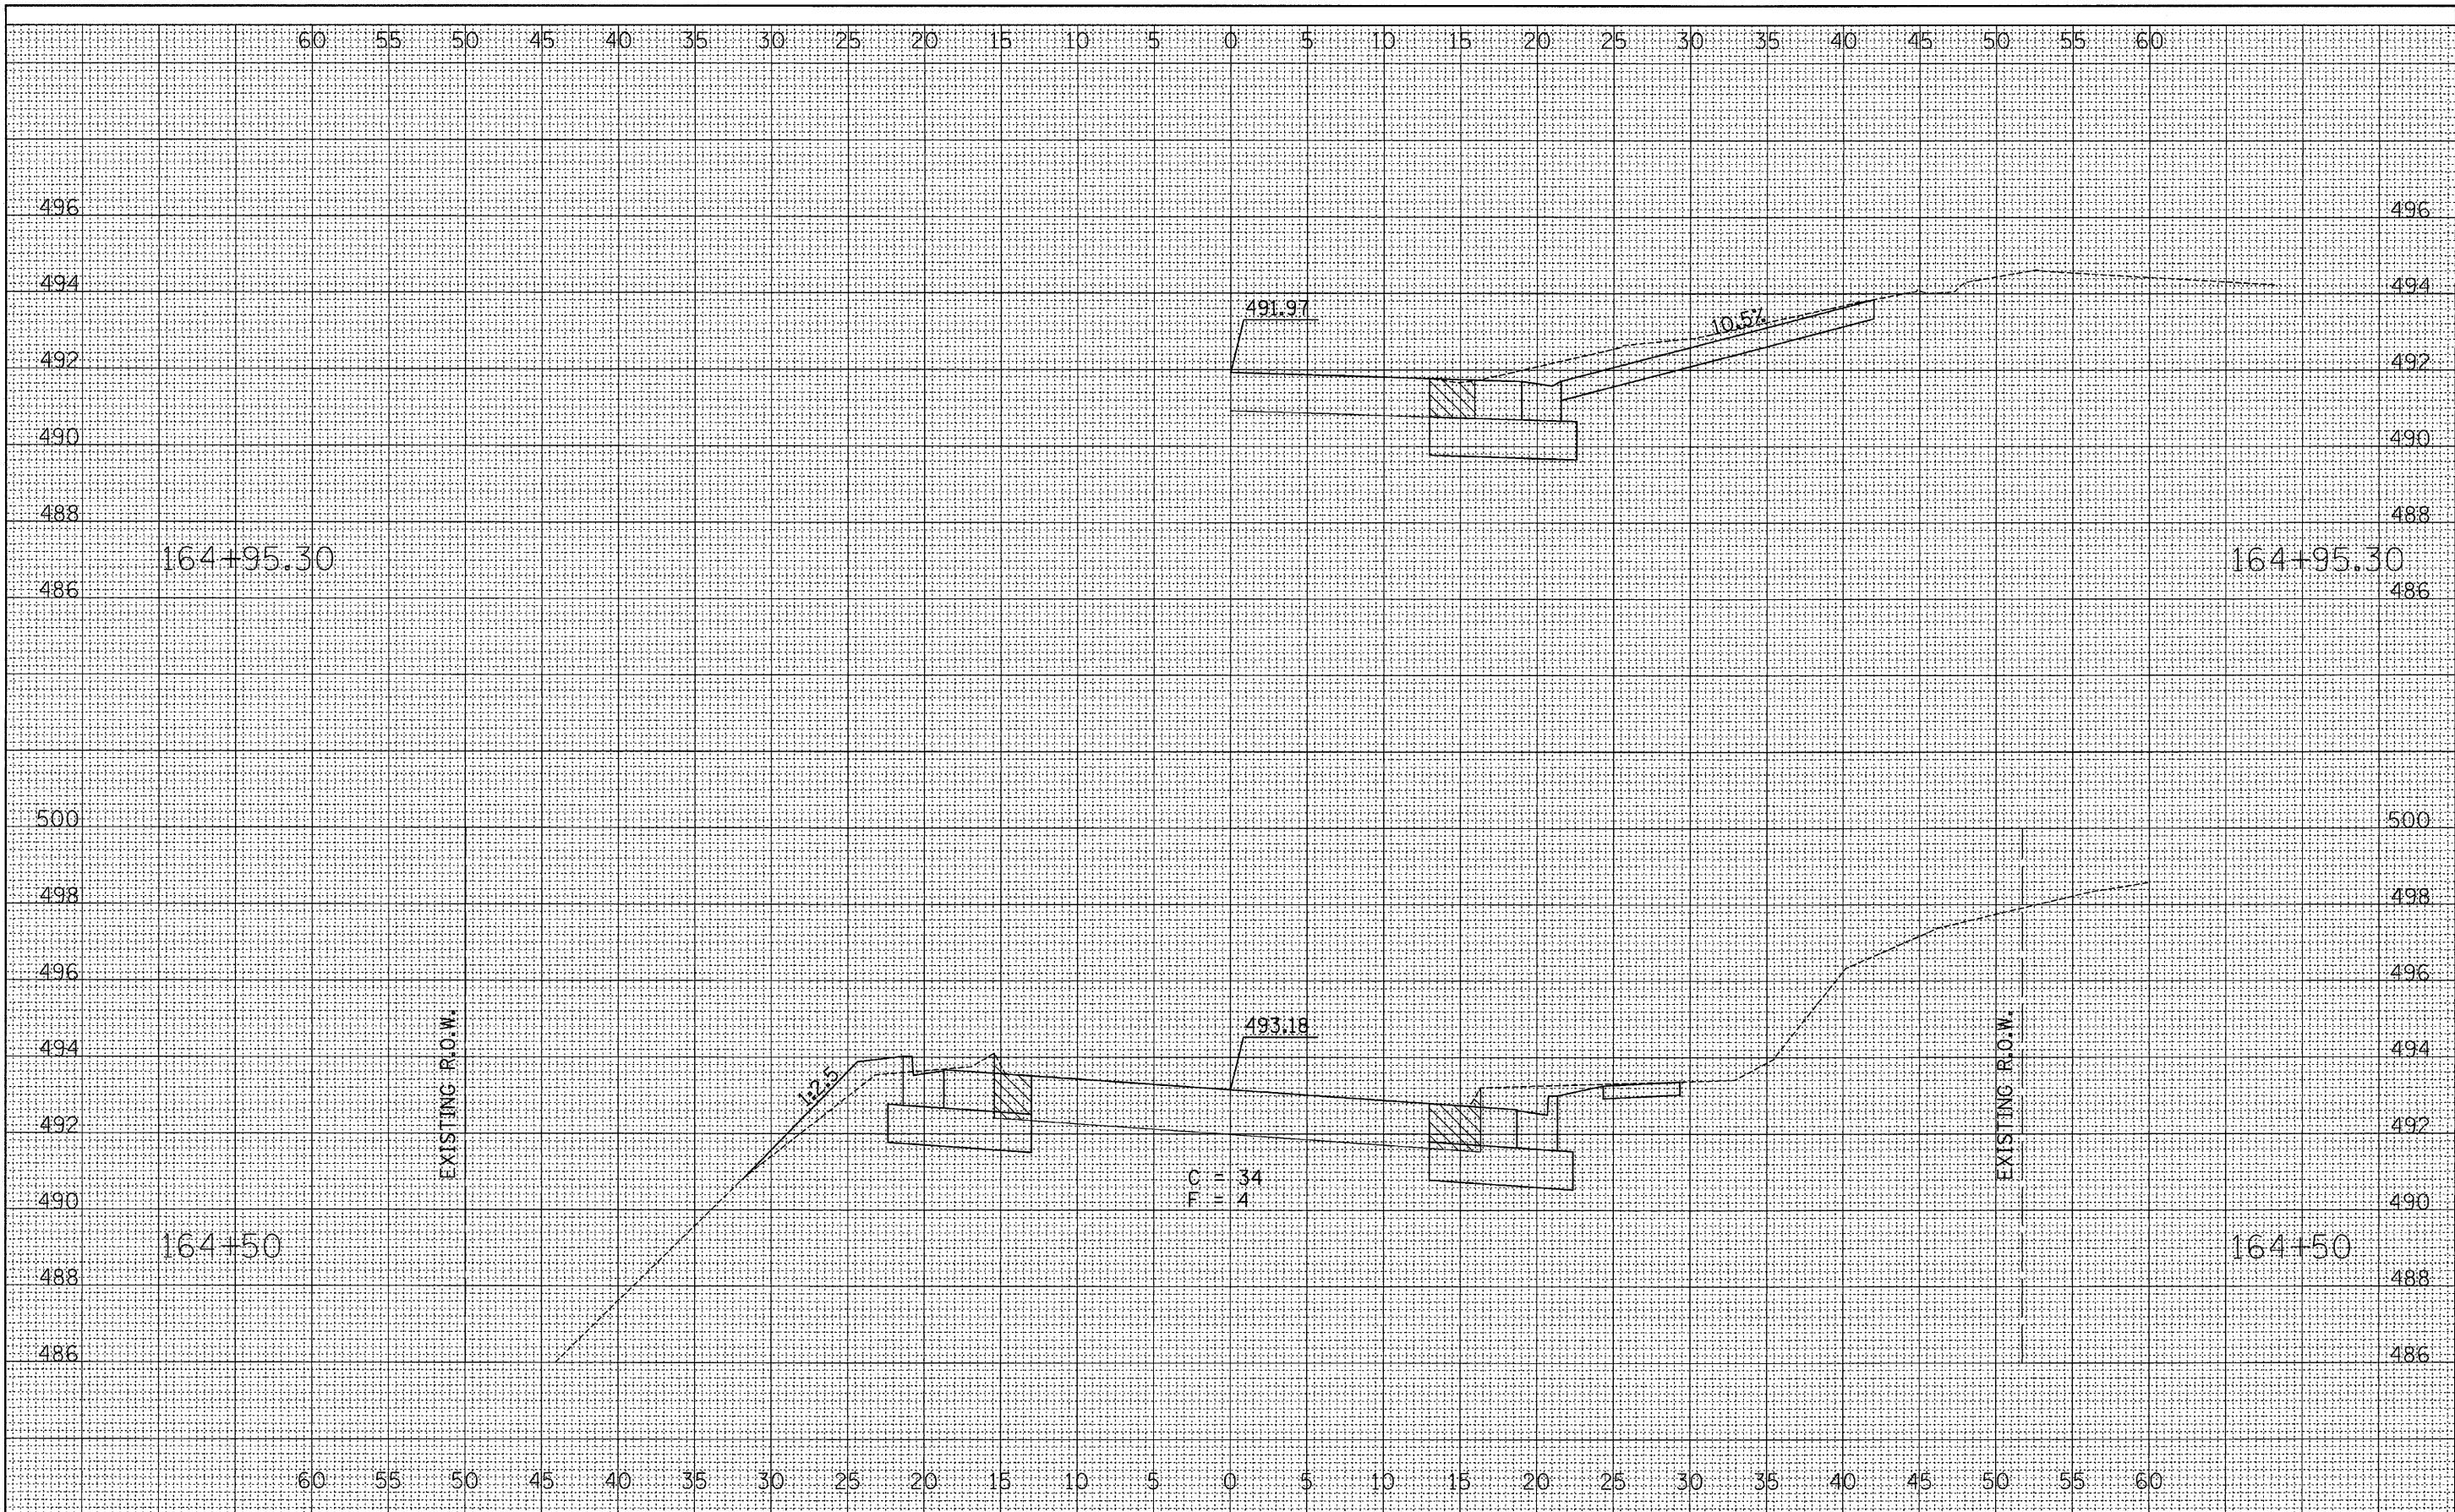

FILE NAME = D366547-SHT-XSHT-7-13-05.DGN

USER NAME = ---
 PLOT SCALE = 1"=5'
 PLOT DATE = 08/10

DESIGNED - JKC	REVISED - ---
DRAWN - LAG/NOE	REVISED - ---
CHECKED - JKC	REVISED - ---
DATE - 08/10	REVISED - ---

**STATE OF ILLINOIS
 DEPARTMENT OF TRANSPORTATION**

**CROSS SECTIONS
 IL RTE 178 (RELOCATED)**
 SCALE: _____ SHEET NO. ___ OF ___ SHEETS STA. 164+50

F.A.S. RTE. 1279	SECTION 6R,B	COUNTY LASALLE	TOTAL SHEETS 190	SHEET NO. 154
FED. ROAD DIST. NO. [ILLINOIS] FED. AID PROJECT				
CONTRACT NO. 66547				