
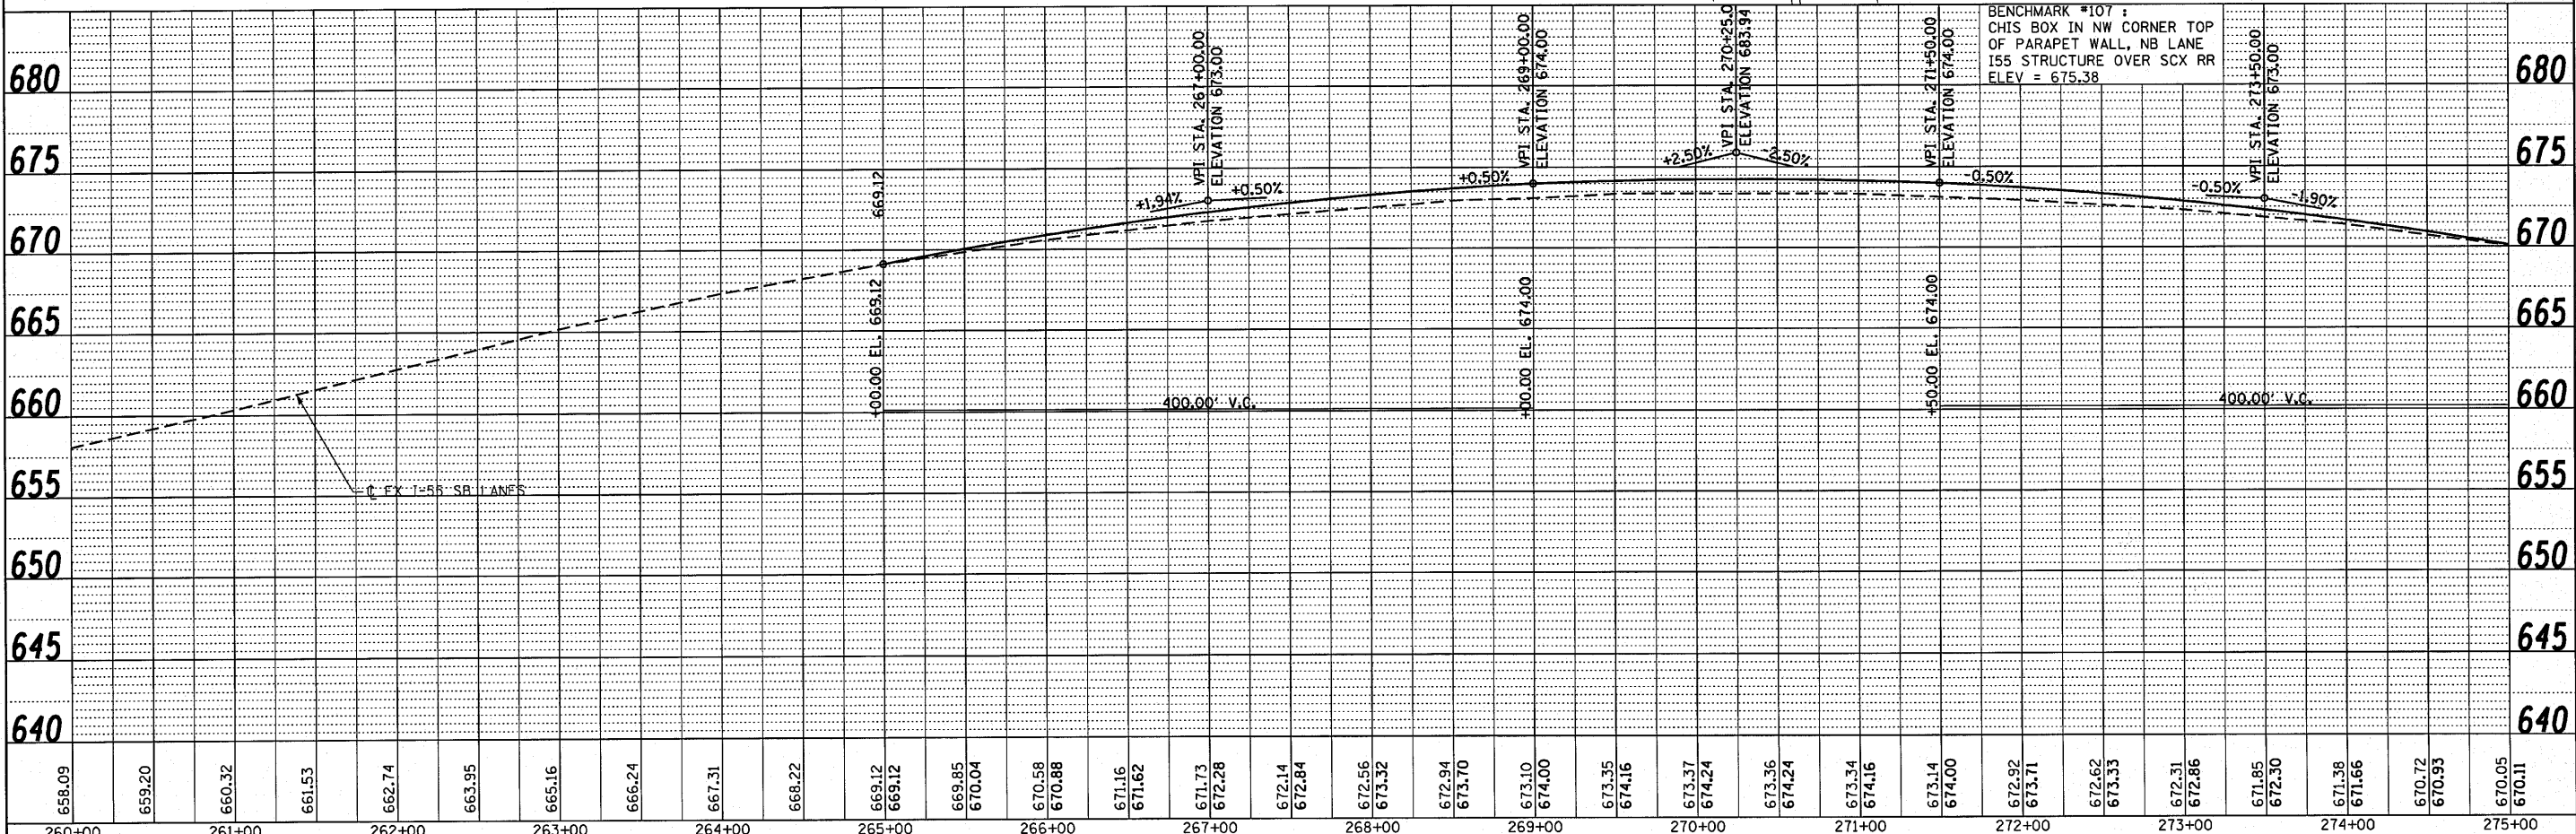


DATE	
BY	
PLAN	
SURVEYED	
ALIGNED	
CHECKED	
NOTE BOOK	
NO.	
FILE NAME	

DATE	
BY	
PROFILE	
SURVEYED	
GRADES	
CHECKED	
NOTE BOOK	
NO.	
STRUCTURE NOTATIONS	

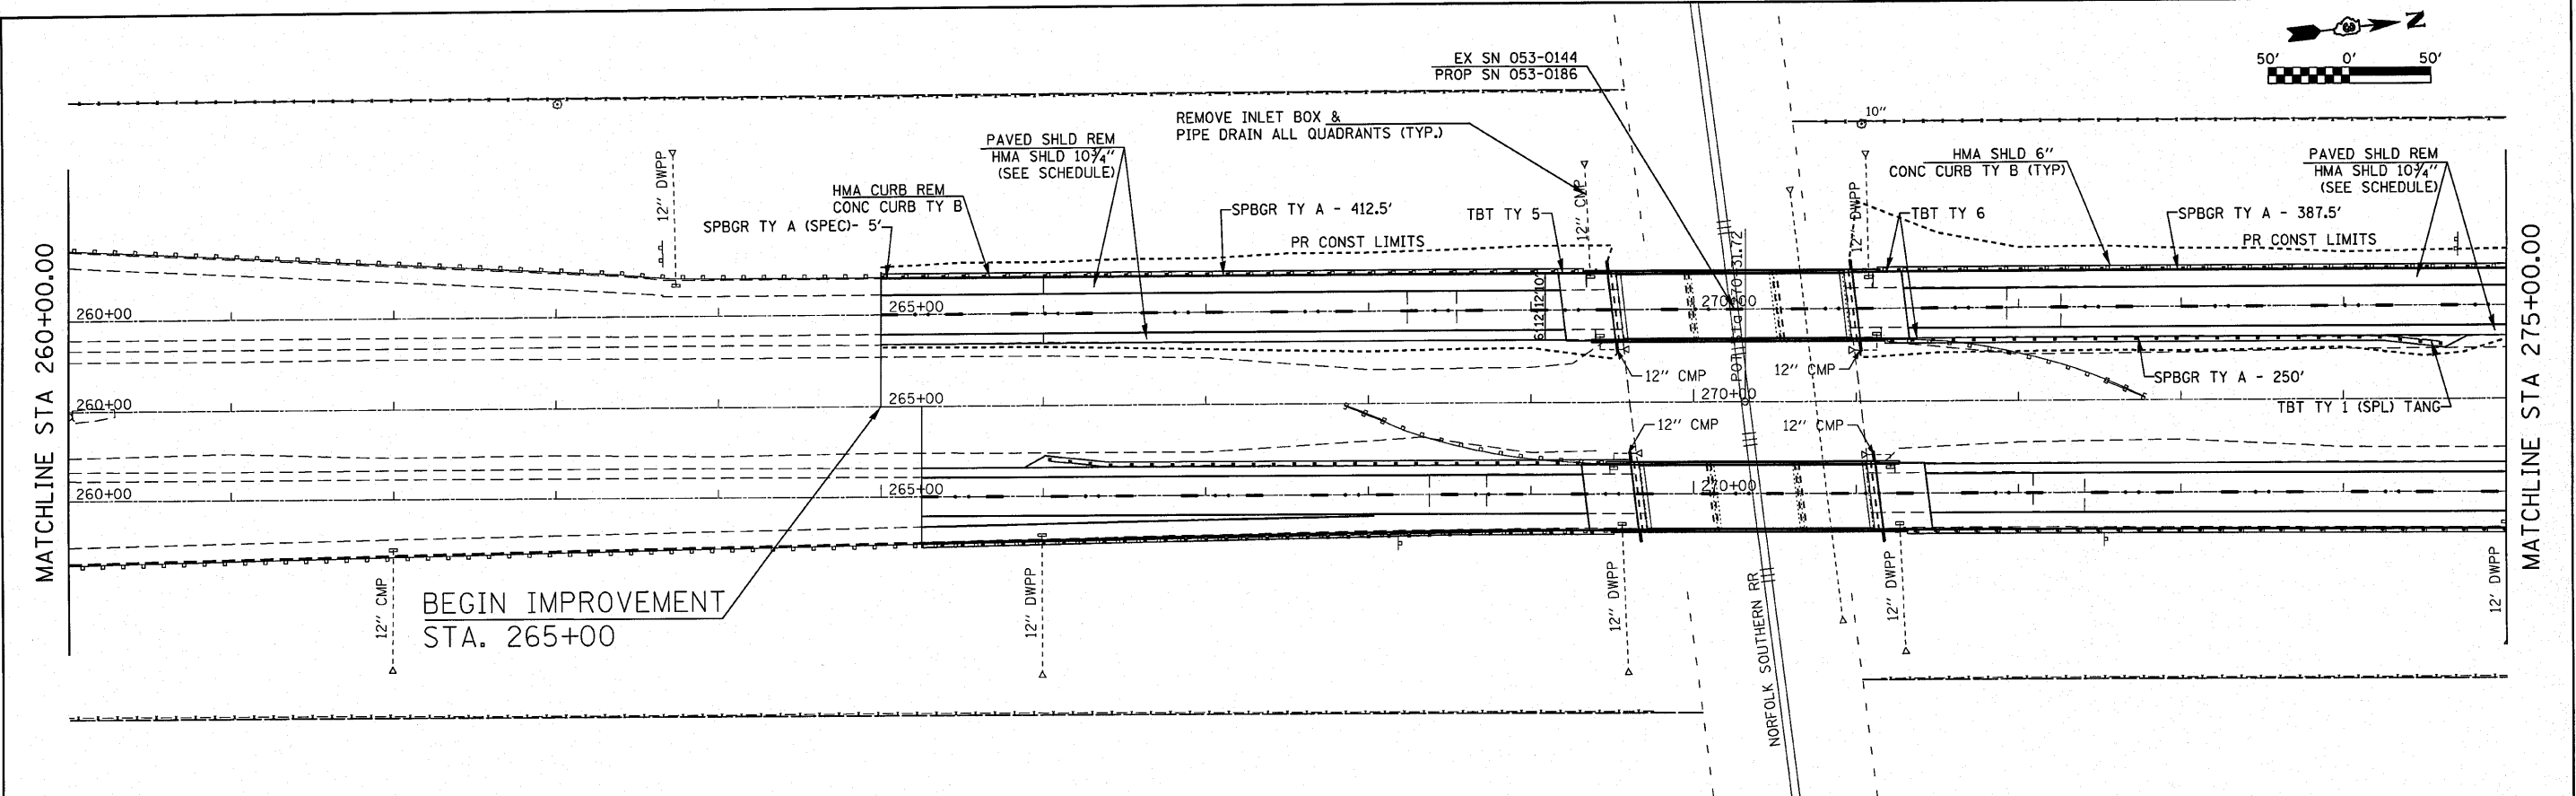

658.09	659.20	660.32	661.53	662.74	663.95	665.16	666.24	667.31	668.22	669.12	669.12	669.85	670.04	670.58	670.88	671.16	671.62	671.73	672.28	672.14	672.84	672.56	673.32	672.94	673.70	673.10	674.00	673.35	674.16	673.37	674.24	673.36	674.24	673.34	674.16	673.14	674.00	672.92	673.71	672.62	673.33	672.31	672.86	671.85	672.30	671.38	671.66	670.72	670.93	670.05	670.11
260+00	261+00	262+00	263+00	264+00	265+00	266+00	267+00	268+00	269+00	270+00	271+00	272+00	273+00	274+00	275+00																																				