




MATCH LINE STA. 245+00


MATCH LINE STA. 260+00

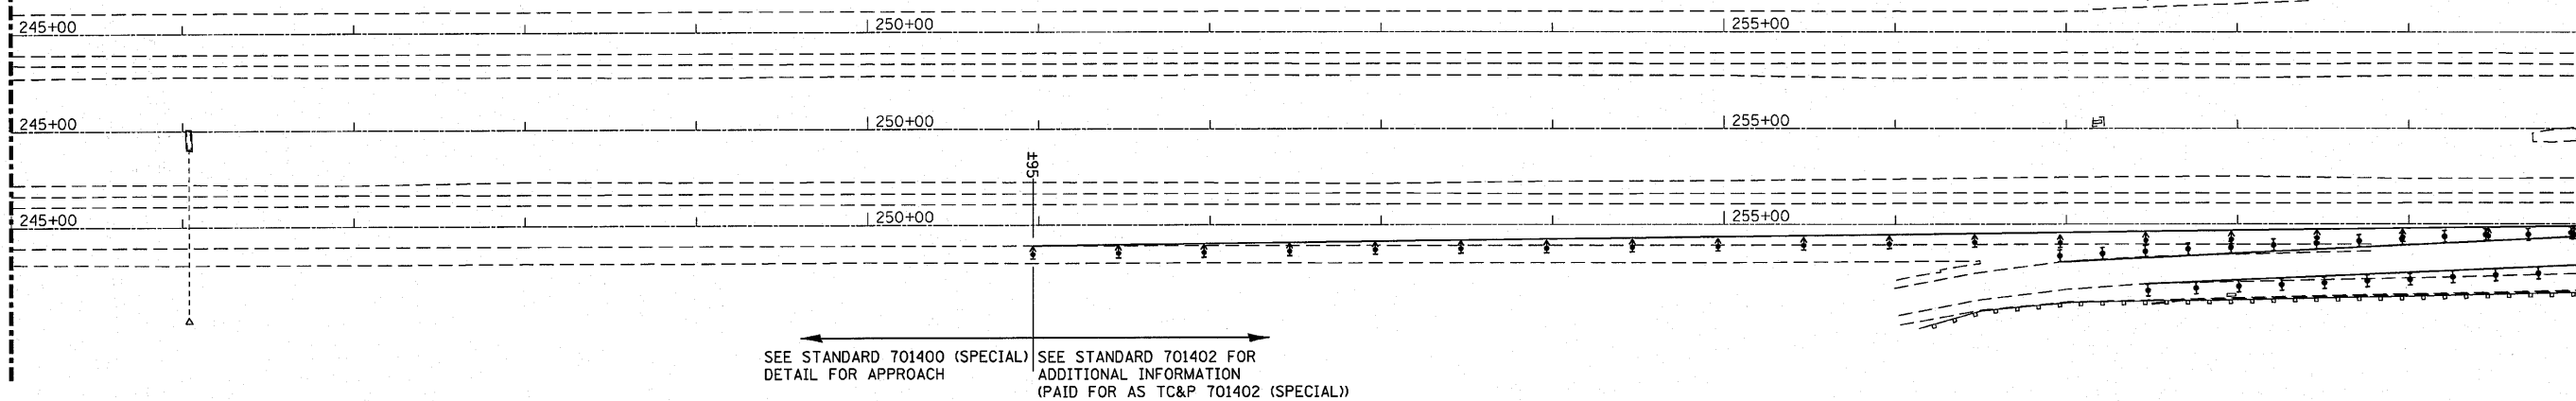

SEE STANDARD 701400 (SPECIAL) DETAIL FOR APPROACH


SEE STANDARD 701402 FOR ADDITIONAL INFORMATION (PAID FOR AS TC&P 701402 (SPECIAL))

	WORK AREA
	DIRECTION INDICATOR BARRICADE WITH STEADY BURN MONODIRECTIONAL LIGHT
	TYPE II BARRICADE, DRUM OR VERTICAL BARRICADE WITH STEADY BURN MONODIRECTIONAL LIGHT
	TEMPORARY CONCRETE BARRIER
	IMPACT ATTENUATOR
	VERTICAL PANEL

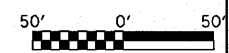


MATCH LINE STA. 260+00

MATCH LINE STA. 275+00

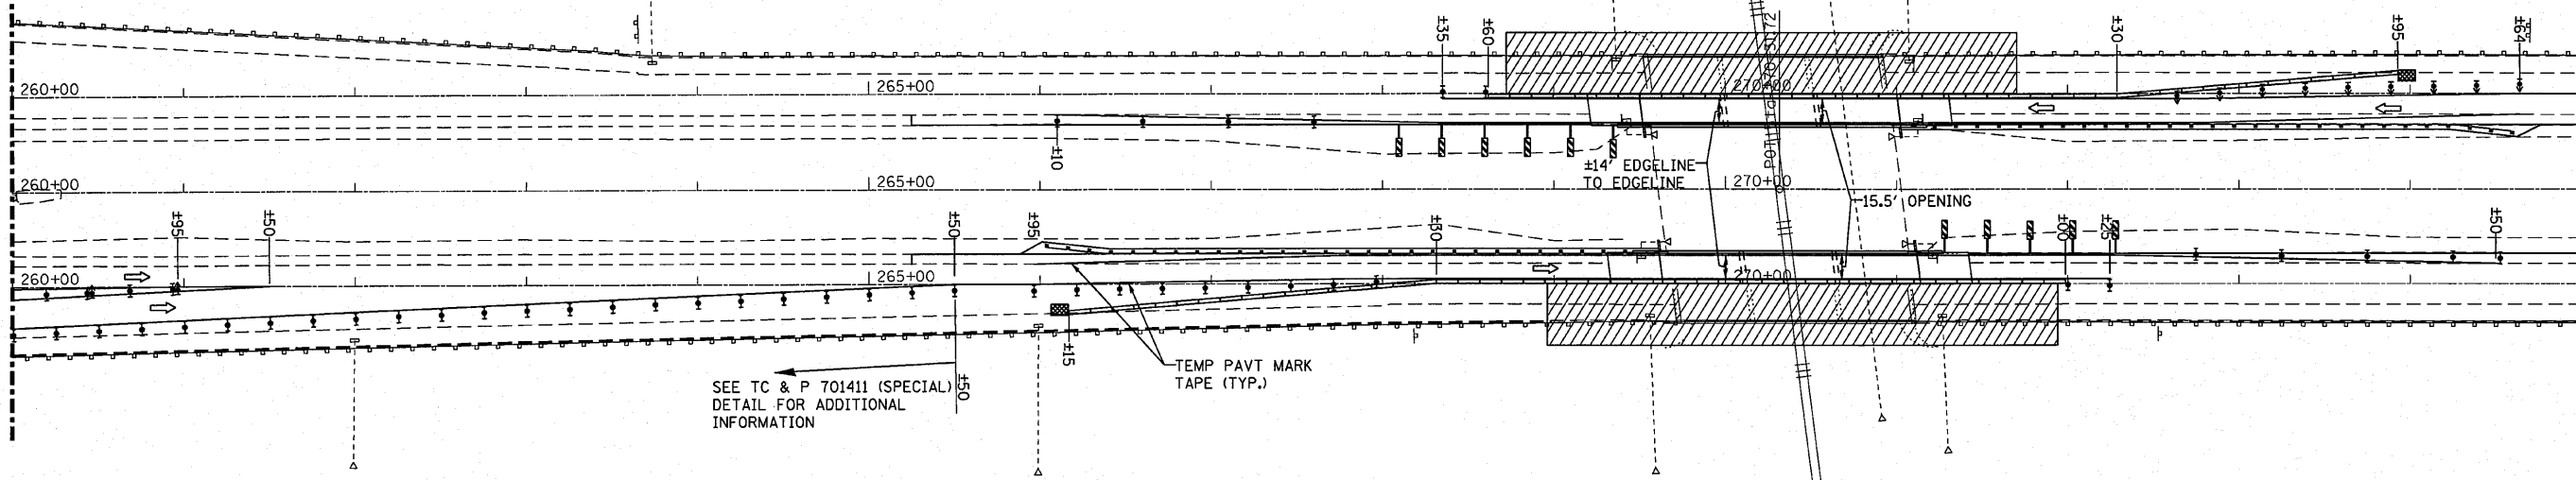

SEE TC & P 701411 (SPECIAL) DETAIL FOR ADDITIONAL INFORMATION

TEMP PAVT MARK TAPE (TYP.)

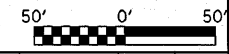

FILE NAME =	USER NAME = duncanbd	DESIGNED -	REVISED -
c:\pwork\pwork\duncanbd\dms50148\d36856-sh-t-staging.DGN		DRAWN -	REVISED -
	PLOT SCALE = 50.0000' / IN.	CHECKED -	REVISED -
	PLOT DATE = Aug 11, 2010 - 02:47:52 PM	DATE -	REVISED -

**STATE OF ILLINOIS
DEPARTMENT OF TRANSPORTATION**

**STAGING PLANS
STAGE 2**

SCALE: 1=50 SHEET NO. 4 OF 5 SHEETS STA. 245+00 TO STA. 275+00

F.A.I. RTE.	SECTION	COUNTY	TOTAL SHEETS	SHEET NO.
55	(53-1)HBR & HBR-1	LIVINGSTON	102	18
CONTRACT NO. 66856				
ILLINOIS FED. AID PROJECT				