

W. EDGE OF SHOULDER



Location	Station	Offset	Theoretical Grade Elevations
S. End of S. Appr.	26916.92	-78.00	673.67
A1	26926.92	-78.00	673.71
A2	26936.92	-78.00	673.74
N. End of S. Appr.	26946.92	-78.00	673.76

WEST EDGE OF PAVEMENT

Location	Station	Offset	Theoretical Grade Elevations
S. End of S. Appr.	26918.16	-68.00	673.88
A1	26928.16	-68.00	673.91
A2	26938.16	-68.00	673.94
N. End of S. Appr.	26948.16	-68.00	673.97

SB LANES, PGL & STAGE CONSTRUCTION JOINT

Location	Station	Offset	Theoretical Grade Elevations
S. End of S. Appr.	26919.65	-56.00	674.07
A1	26929.65	-56.00	674.11
A2	26939.65	-56.00	674.14
N. End of S. Appr.	26949.65	-56.00	674.16

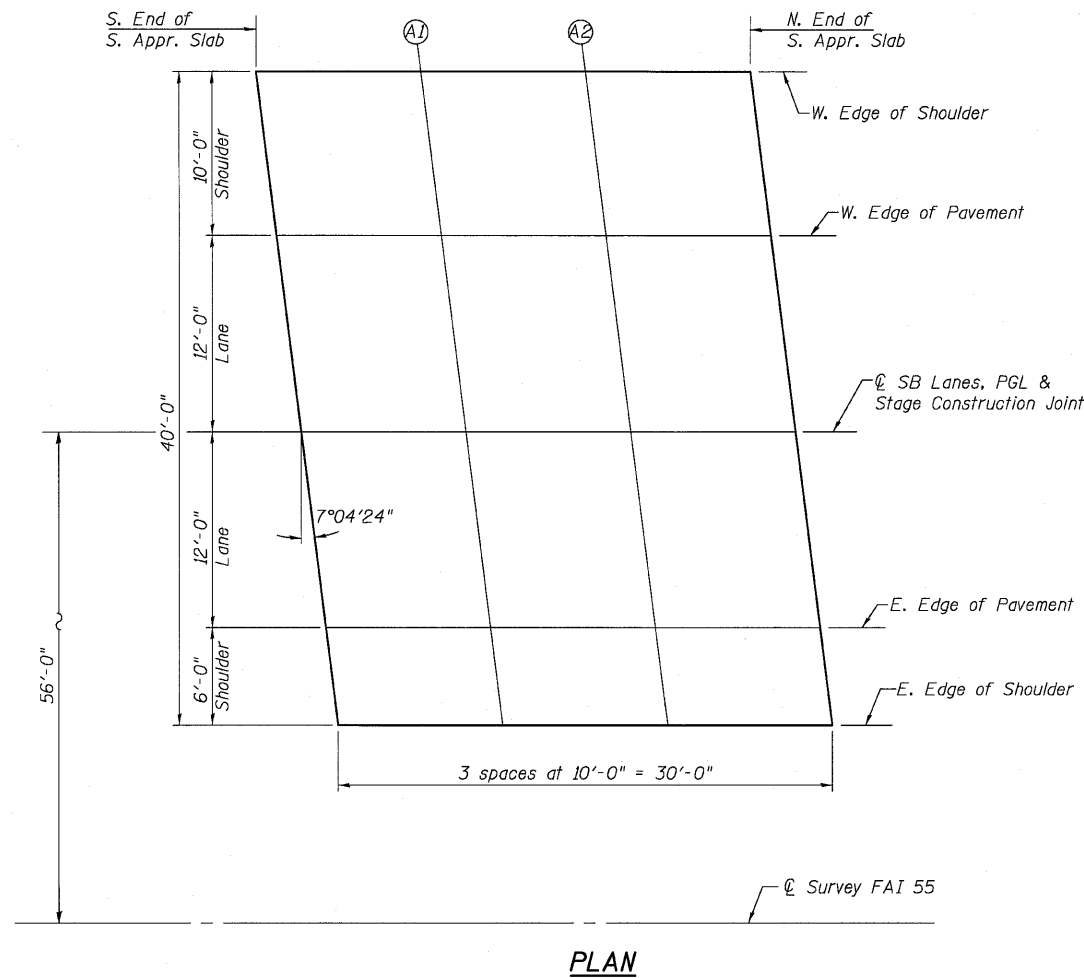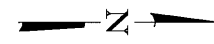

E. EDGE OF PAVEMENT

Location	Station	Offset	Theoretical Grade Elevations
S. End of S. Appr.	26921.14	-44.00	673.89
A1	26931.14	-44.00	673.92
A2	26941.14	-44.00	673.95
N. End of S. Appr.	26951.14	-44.00	673.97

E. EDGE OF SHOULDER

Location	Station	Offset	Theoretical Grade Elevations
S. End of S. Appr.	26921.88	-38.00	673.77
A1	26931.88	-38.00	673.80
A2	26941.88	-38.00	673.83
N. End of S. Appr.	26951.88	-38.00	673.86

**TOP OF SOUTH APPROACH
SLAB ELEVATIONS
STRUCTURE NO. 053-0186 (SB)**

E-AS

11-1-09

PLAN

CB Coombe-Bloxdorf P.C.
-CIVIL ENGINEERS-
-STRUCTURAL ENGINEERS-
-LAND SURVEYORS-
Design Firm License No. 184-002703

PROJECT NO. 05004-10
SCALE
DATE 8/10/10
DESIGN BY GB/MCB
DRAWN BY MML
CHECKED BY MCB

SHEET NO. 12
42 SHEETS

F.A.I. RTE.	SECTION	COUNTY	TOTAL SHEETS	SHEET NO.
55	(53-1) HBR & HBR-1	LIVINGSTON	102	31
CONTRACT NO. 66856				
FED. ROAD DIST. NO.		ILLINOIS FED. AID PROJECT		

FILE NAME = ...
PLOT SCALE = 5/8" = 1' / IN.
USER NAME = CFC