

W. EDGE OF SHOULDER



Location	Station	Offset	Theoretical Grade Elevations
S. End of N. Apr.	27097.44	-78.00	673.78
A3	27107.44	-78.00	673.75
A4	27117.44	-78.00	673.72
N. End of N. Apr.	27127.44	-78.00	673.69

W. EDGE OF PAVEMENT

Location	Station	Offset	Theoretical Grade Elevations
S. End of N. Apr.	27098.68	-68.00	673.97
A3	27108.68	-68.00	673.95
A4	27118.68	-68.00	673.92
N. End of N. Apr.	27128.68	-68.00	673.89

☉ SB LANES, PGL & STAGE CONSTRUCTION JOINT

Location	Station	Offset	Theoretical Grade Elevations
S. End of N. Apr.	27100.17	-56.00	674.16
A3	27110.17	-56.00	674.14
A4	27120.17	-56.00	674.11
N. End of N. Apr.	27130.17	-56.00	674.07

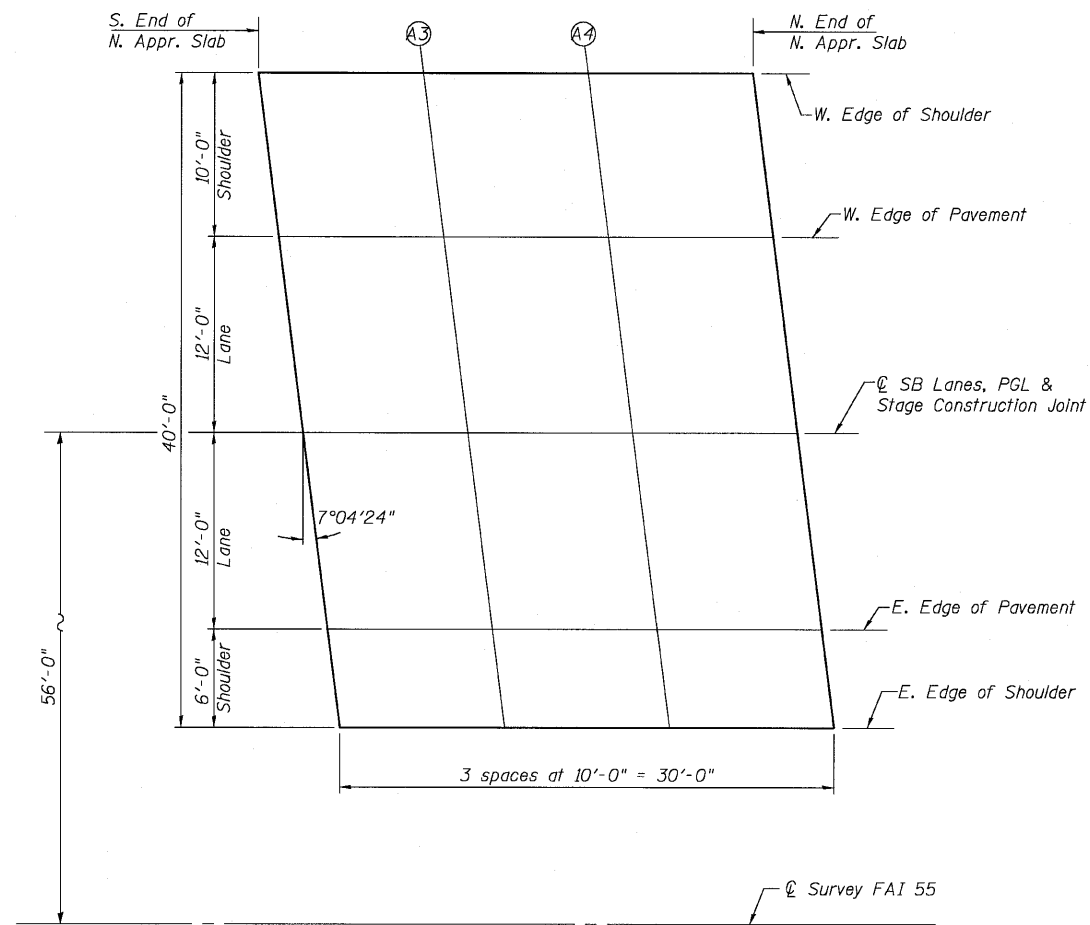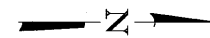

PLAN

E. EDGE OF PAVEMENT

Location	Station	Offset	Theoretical Grade Elevations
S. End of N. Apr.	27101.66	-44.00	673.97
A3	27111.66	-44.00	673.94
A4	27121.66	-44.00	673.91
N. End of N. Apr.	27131.66	-44.00	673.88

E. EDGE OF SHOULDER

Location	Station	Offset	Theoretical Grade Elevations
S. End of N. Apr.	27102.40	-38.00	673.85
A3	27112.40	-38.00	673.82
A4	27122.40	-38.00	673.79
N. End of N. Apr.	27132.40	-38.00	673.76

**TOP OF NORTH APPROACH
SLAB ELEVATIONS
STRUCTURE NO. 053-0186 (SB)**

E-AS

11-1-09

CB Coombe-Bloxdorf P.C.
- CIVIL ENGINEERS -
- STRUCTURAL ENGINEERS -
- LAND SURVEYORS -
Design Firm License No. 184-002703

PROJECT NO.	05004-10
SCALE	
DATE	8/10/10
DESIGN BY	CB/MCB
DRAWN BY	MML
CHECKED BY	MCB

SHEET NO. 13
42 SHEETS

F.A.I. RTE.	SECTION	COUNTY	TOTAL SHEETS	SHEET NO.
55	(53-1) HBR & HBR-1	LIVINGSTON	102	32
CONTRACT NO. 66856				
FED. ROAD DIST. NO.		ILLINOIS	FED. AID PROJECT	

FILE NAME = \\0530186_0187-66856-13-11-09-ab.dgn
PLOT SCALE = 5/8"=1'-0" / IN.
USER NAME = CFC