

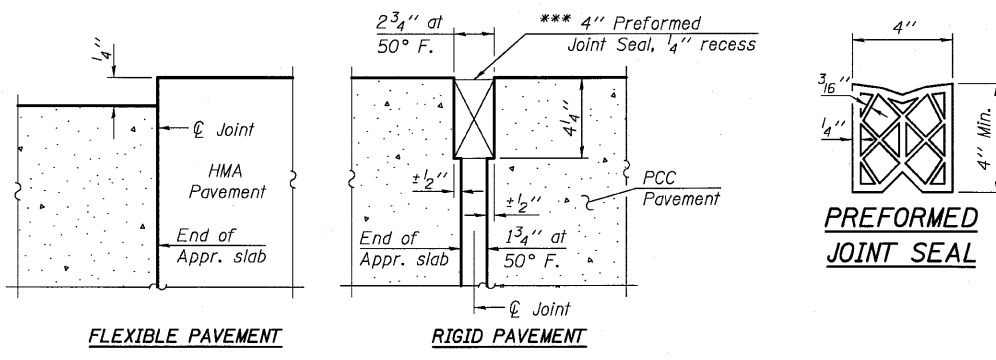
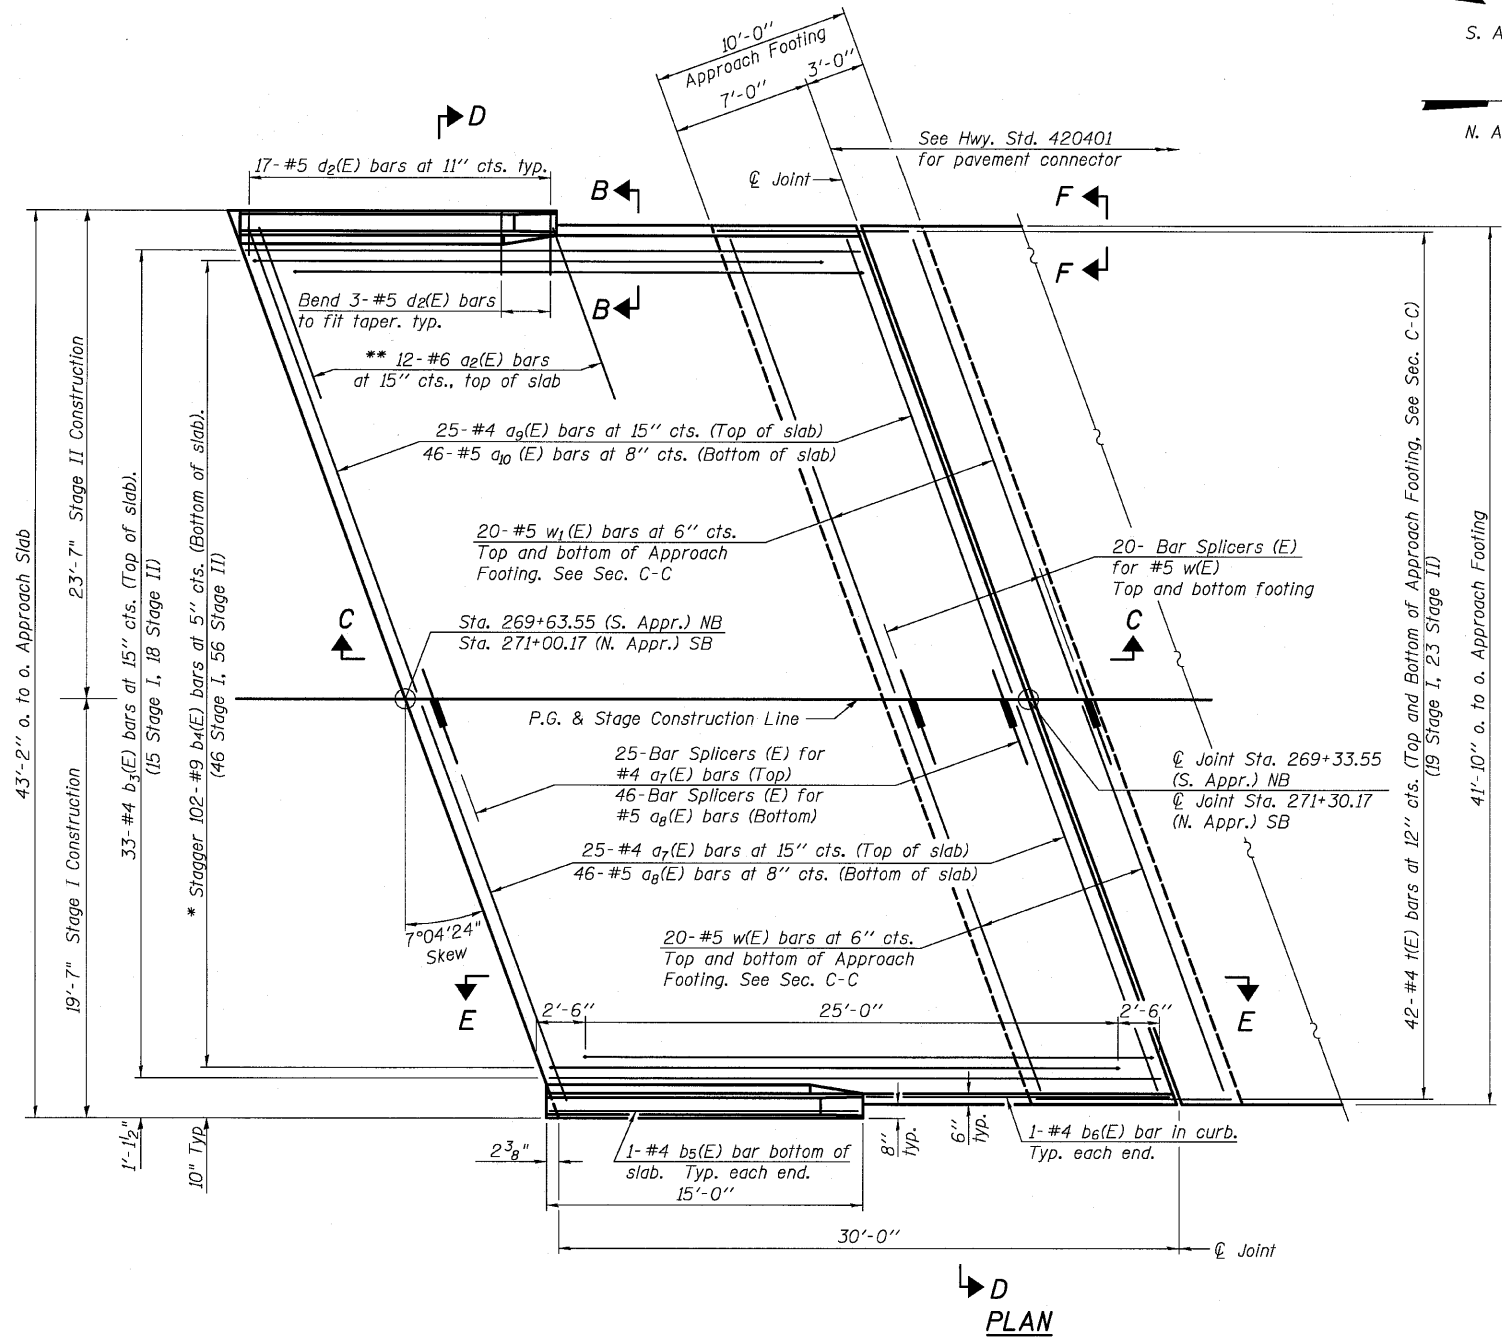



Notes:
See sheet 21 of 42 for Sections C-C & D-D and View E-E.
a₇(E) thru a₁₀(E) bar spacings measured along ϕ Rdwy.

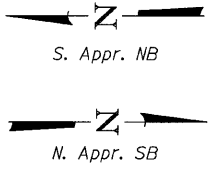

DETAIL A

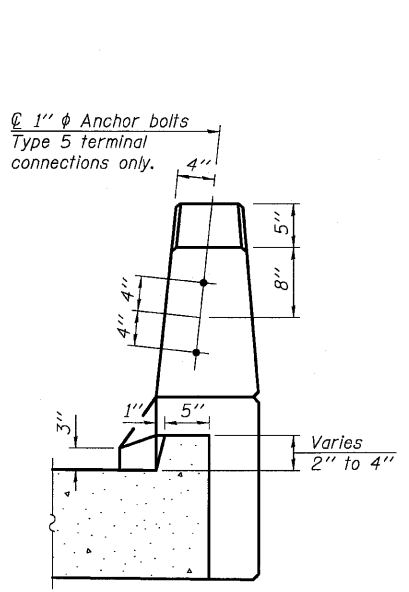

VIEW B-B

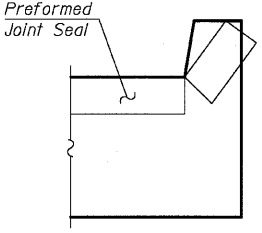

VIEW F-F

Angle Preformed Joint Seal at 45° at curbs when req'd for drainage.

* Tilt #9 b₄(E) bars as required to maintain clearance.
** Space between a₇(E) or a₉(E) bars, typ. each parapet.

BRIDGE APPROACH SLAB DETAILS
STRUCTURE NO. 053-0187 (NB)
STRUCTURE NO. 053-0186 (SB)

 Coombe-Bloxdorf P.C. - CIVIL ENGINEERS - - STRUCTURAL ENGINEERS - - LAND SURVEYORS - Design Firm License No. 184-002703	PROJECT NO. 05004-10 SCALE DATE 8/10/10 DESIGN BY GB/MCB DRAWN BY MML CHECKED BY MCB	SHEET NO. 20 42 SHEETS	F.A.I. RTE. 55 SECTION (53-1) HBR & HBR-1 COUNTY LIVINGSTON CONTRACT NO. 66856	TOTAL SHEETS 102 SHEET NO. 39
	FED. ROAD DIST. NO. ILLINOIS FED. AID PROJECT			

FILE NAME = ...
PLOT SCALE = ...
USER NAME = ...