



TYPICAL PAVEMENT MARKING FOR ENTRANCE RAMP TERMINALS

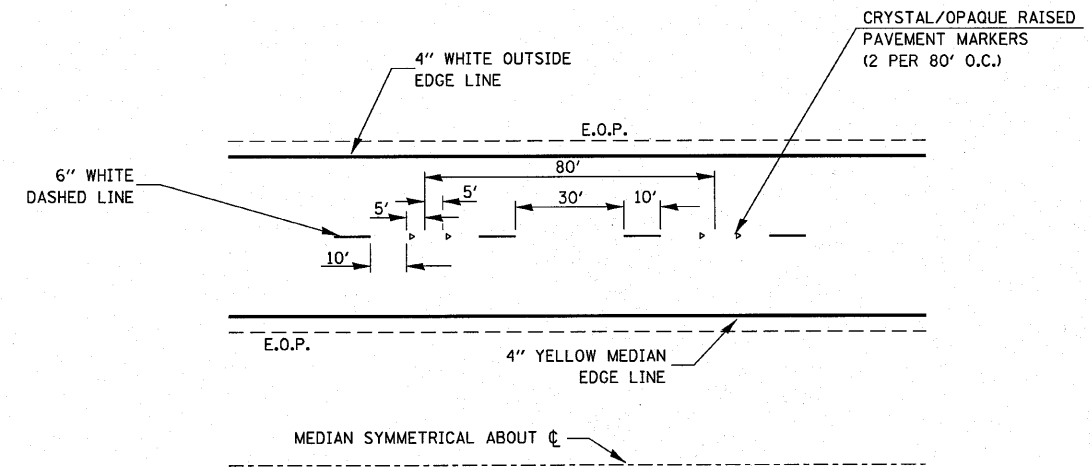

TYPICAL PAVEMENT MARKINGS

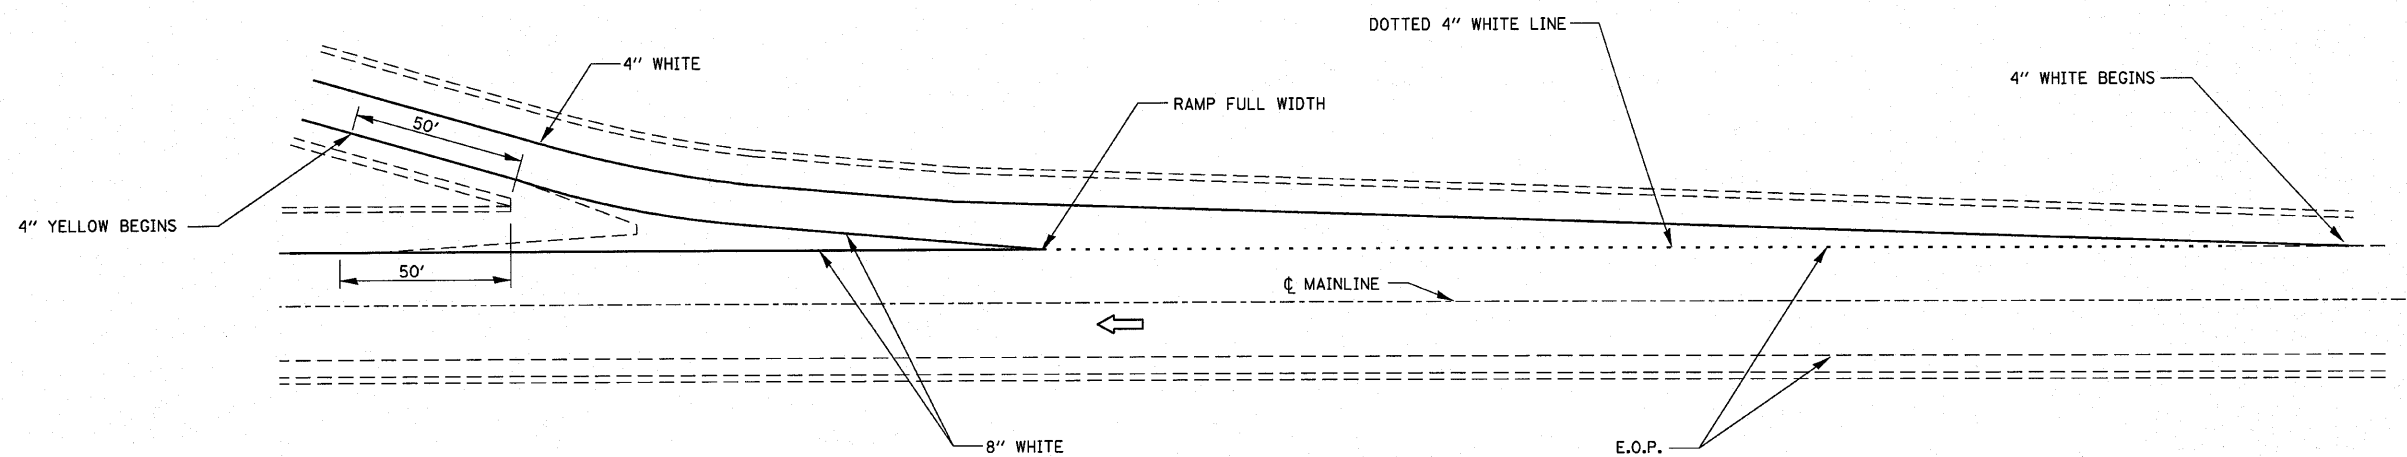

TYPICAL PAVEMENT MARKINGS FOR EXIT RAMP TERMINALS

FILE NAME =	USER NAME = duncanbd	DESIGNED -	REVISED -	STATE OF ILLINOIS DEPARTMENT OF TRANSPORTATION	DETAILS		F.A.I. RTE.	SECTION	COUNTY	TOTAL SHEETS	SHEET NO.	
c:\pwork\pwork\duncanbd\dms58148\d36	856-shr-details.dgn	DRAWN -	REVISED -				55	(53-1)HBR & HBR-1	IROQUOIS	102	72	
	PLOT SCALE = 50.0000' / IN.	CHECKED -	REVISED -		SCALE:		SHEET NO. OF SHEETS		STA. TO STA.		FED. ROAD DIST. NO. ILLINOIS FED. AID PROJECT	
	PLOT DATE = Aug 11, 2010 - 02:20:38 PM	DATE -	REVISED -								CONTRACT NO. 66856	