


DATE	
BY	
FINAL SURVEY	SURVEYED
NOTE BOOK	PLOTTED
NO.	TEMPLATE
	AREAS CHECKED

DATE	
BY	
ORIGINAL SURVEY	SURVEYED
NOTE BOOK	PLOTTED
NO.	TEMPLATE
	AREAS CHECKED

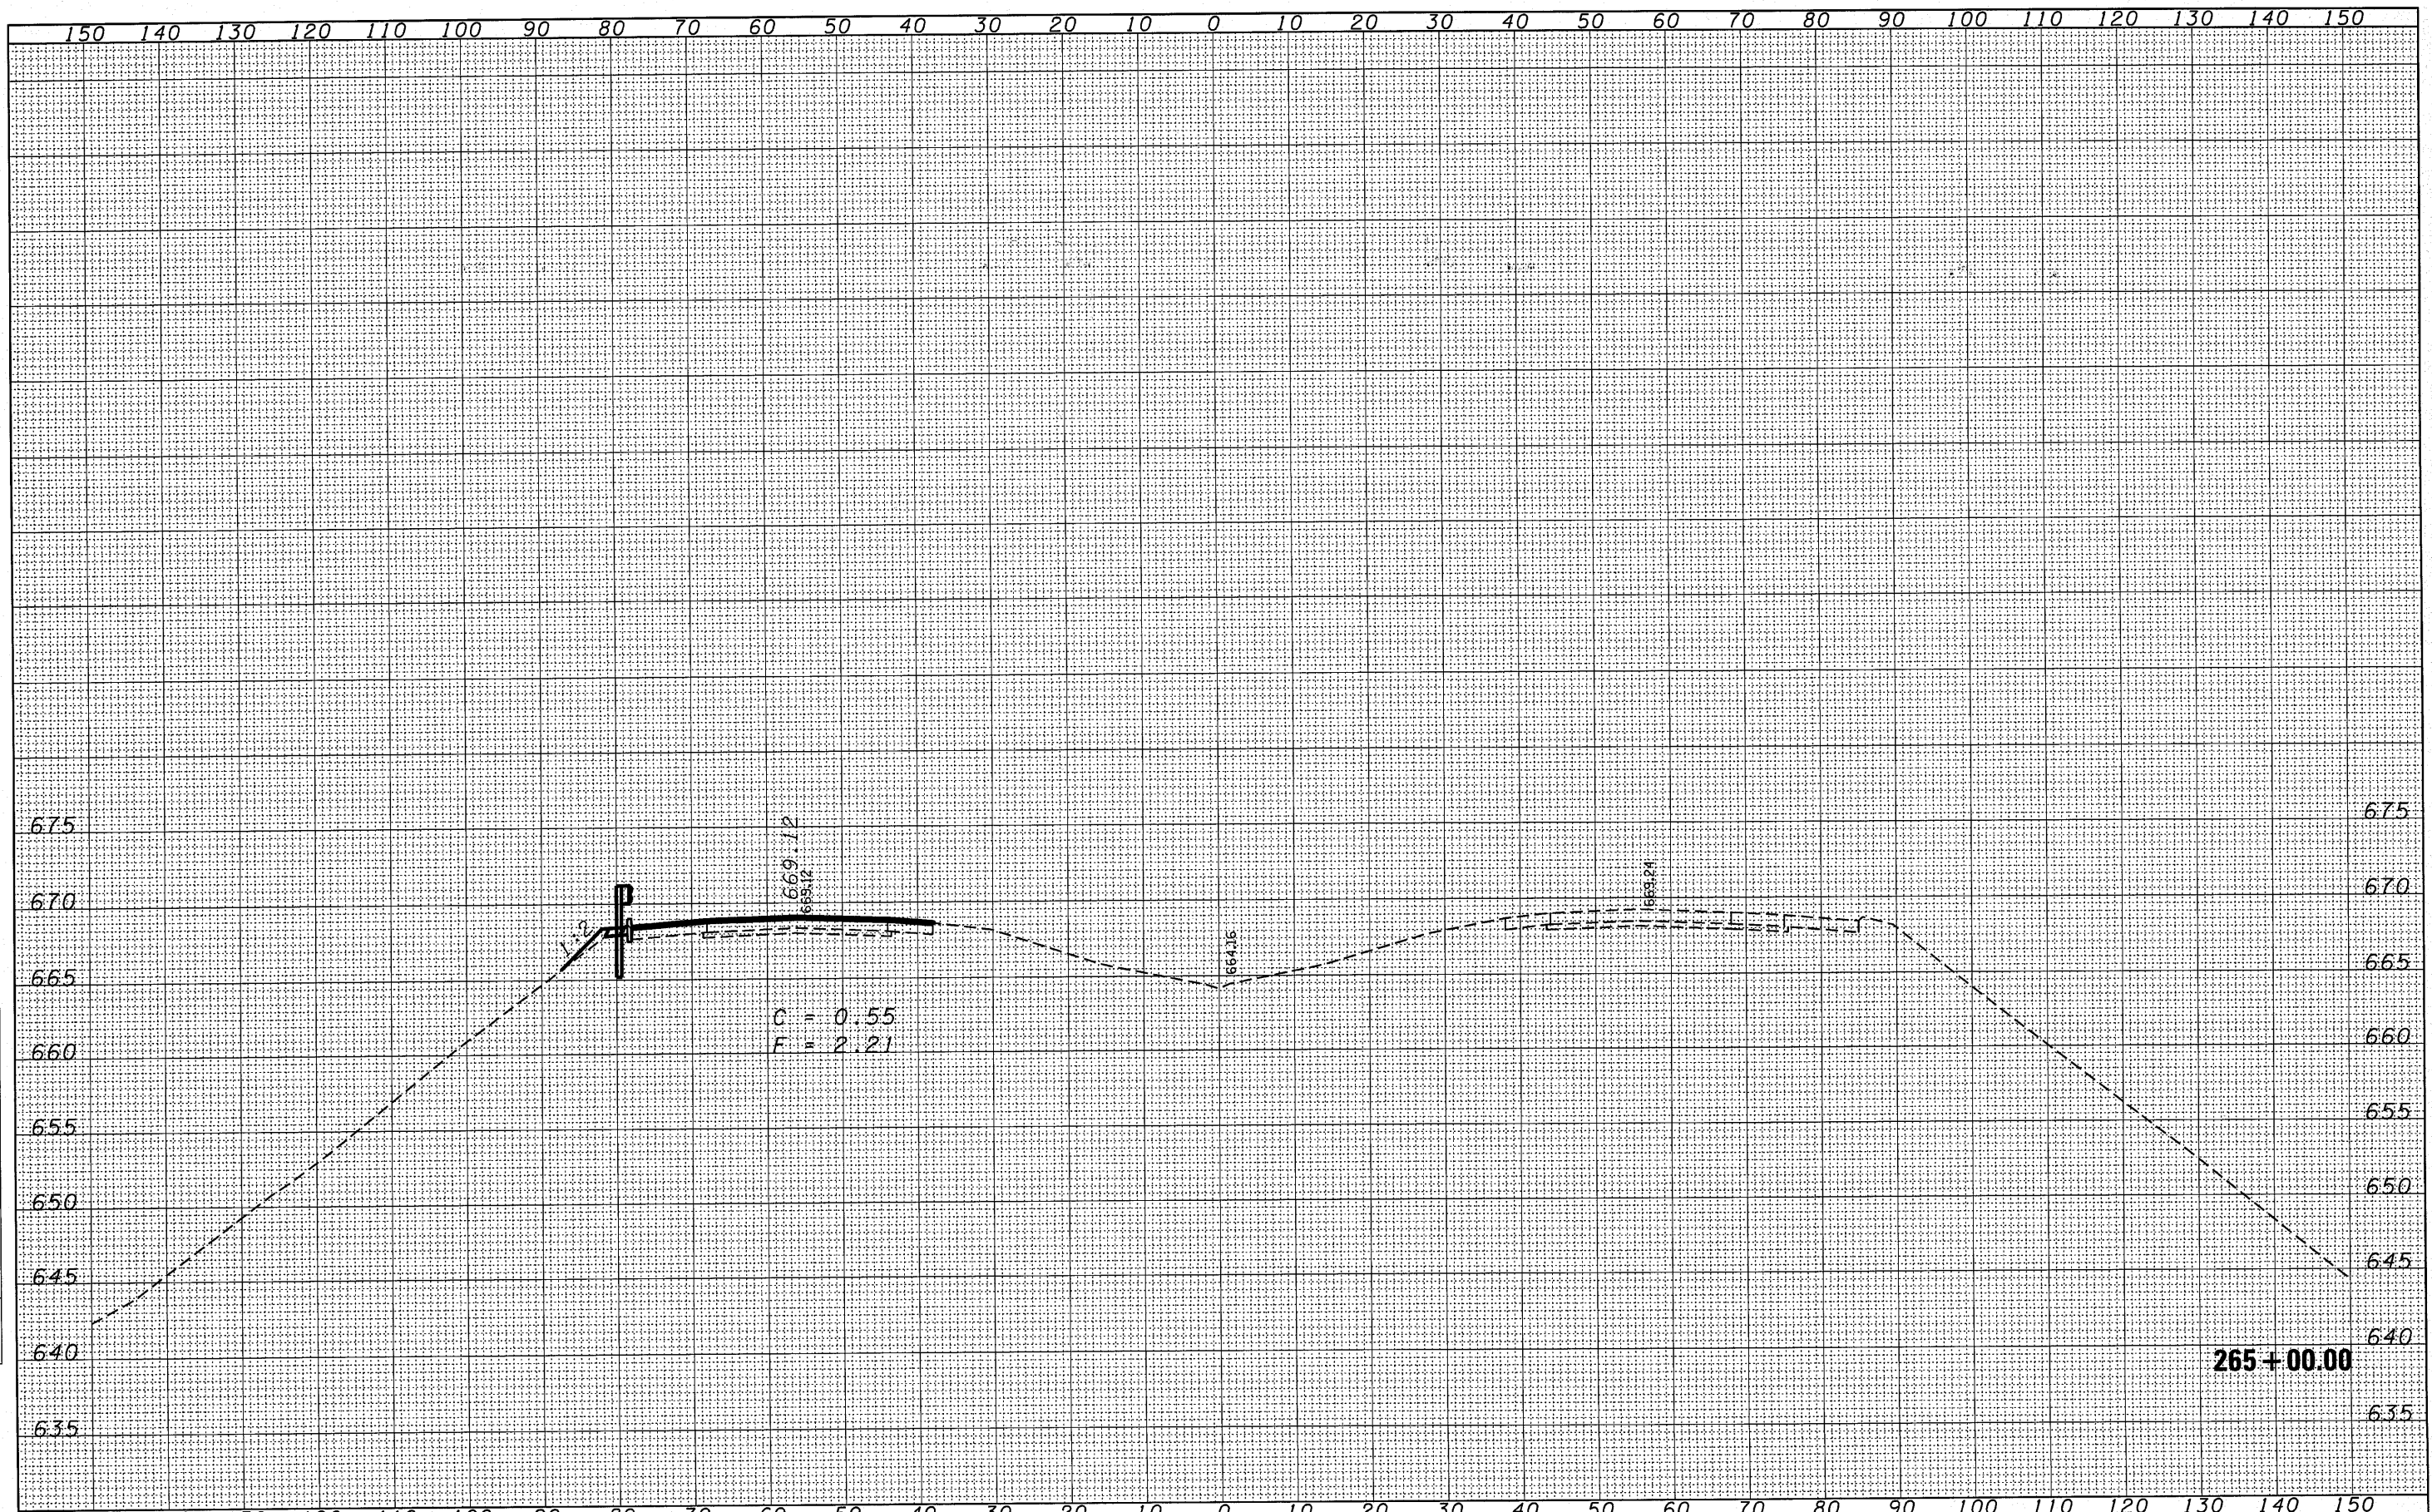

FILE NAME =	USER NAME = duncanbd	DESIGNED -	REVISED -	STATE OF ILLINOIS DEPARTMENT OF TRANSPORTATION	CROSS SECTIONS		F.A.I. RTE. 55	SECTION (53-1)HBR & HBR-1	COUNTY LIVINGSTON	TOTAL SHEETS 102	SHEET NO. 79	
c:\p\work\p1\dot\duncanbd\dms50146\d366856-sh-xsh.tdgn	PLOT SCALE = 10.0000' / IN.	DRAWN -	REVISED -		SCALE:	SHEET NO. 7 OF 30 SHEETS	STA. 265+00.00 TO STA. 265+00.00	FED. ROAD DIST. NO.	ILLINOIS FED. AID PROJECT	CONTRACT NO. 66856		
PLOT DATE = Aug 11, 2010 - 03:31:59 PM	DATE -	CHECKED -	REVISED -									
CB JOB NO 05004-8		DATE -	REVISED -									