


| | |
|---------------|--|
| DATE | |
| BY | |
| NO. | |
| FINAL SURVEY | |
| SURVEYED | |
| PLOTTED | |
| NOTE BOOK | |
| TEMPLATE | |
| AREAS CHECKED | |

| | |
|-----------------|--|
| DATE | |
| BY | |
| NO. | |
| ORIGINAL SURVEY | |
| SURVEYED | |
| PLOTTED | |
| NOTE BOOK | |
| TEMPLATE | |
| AREAS CHECKED | |

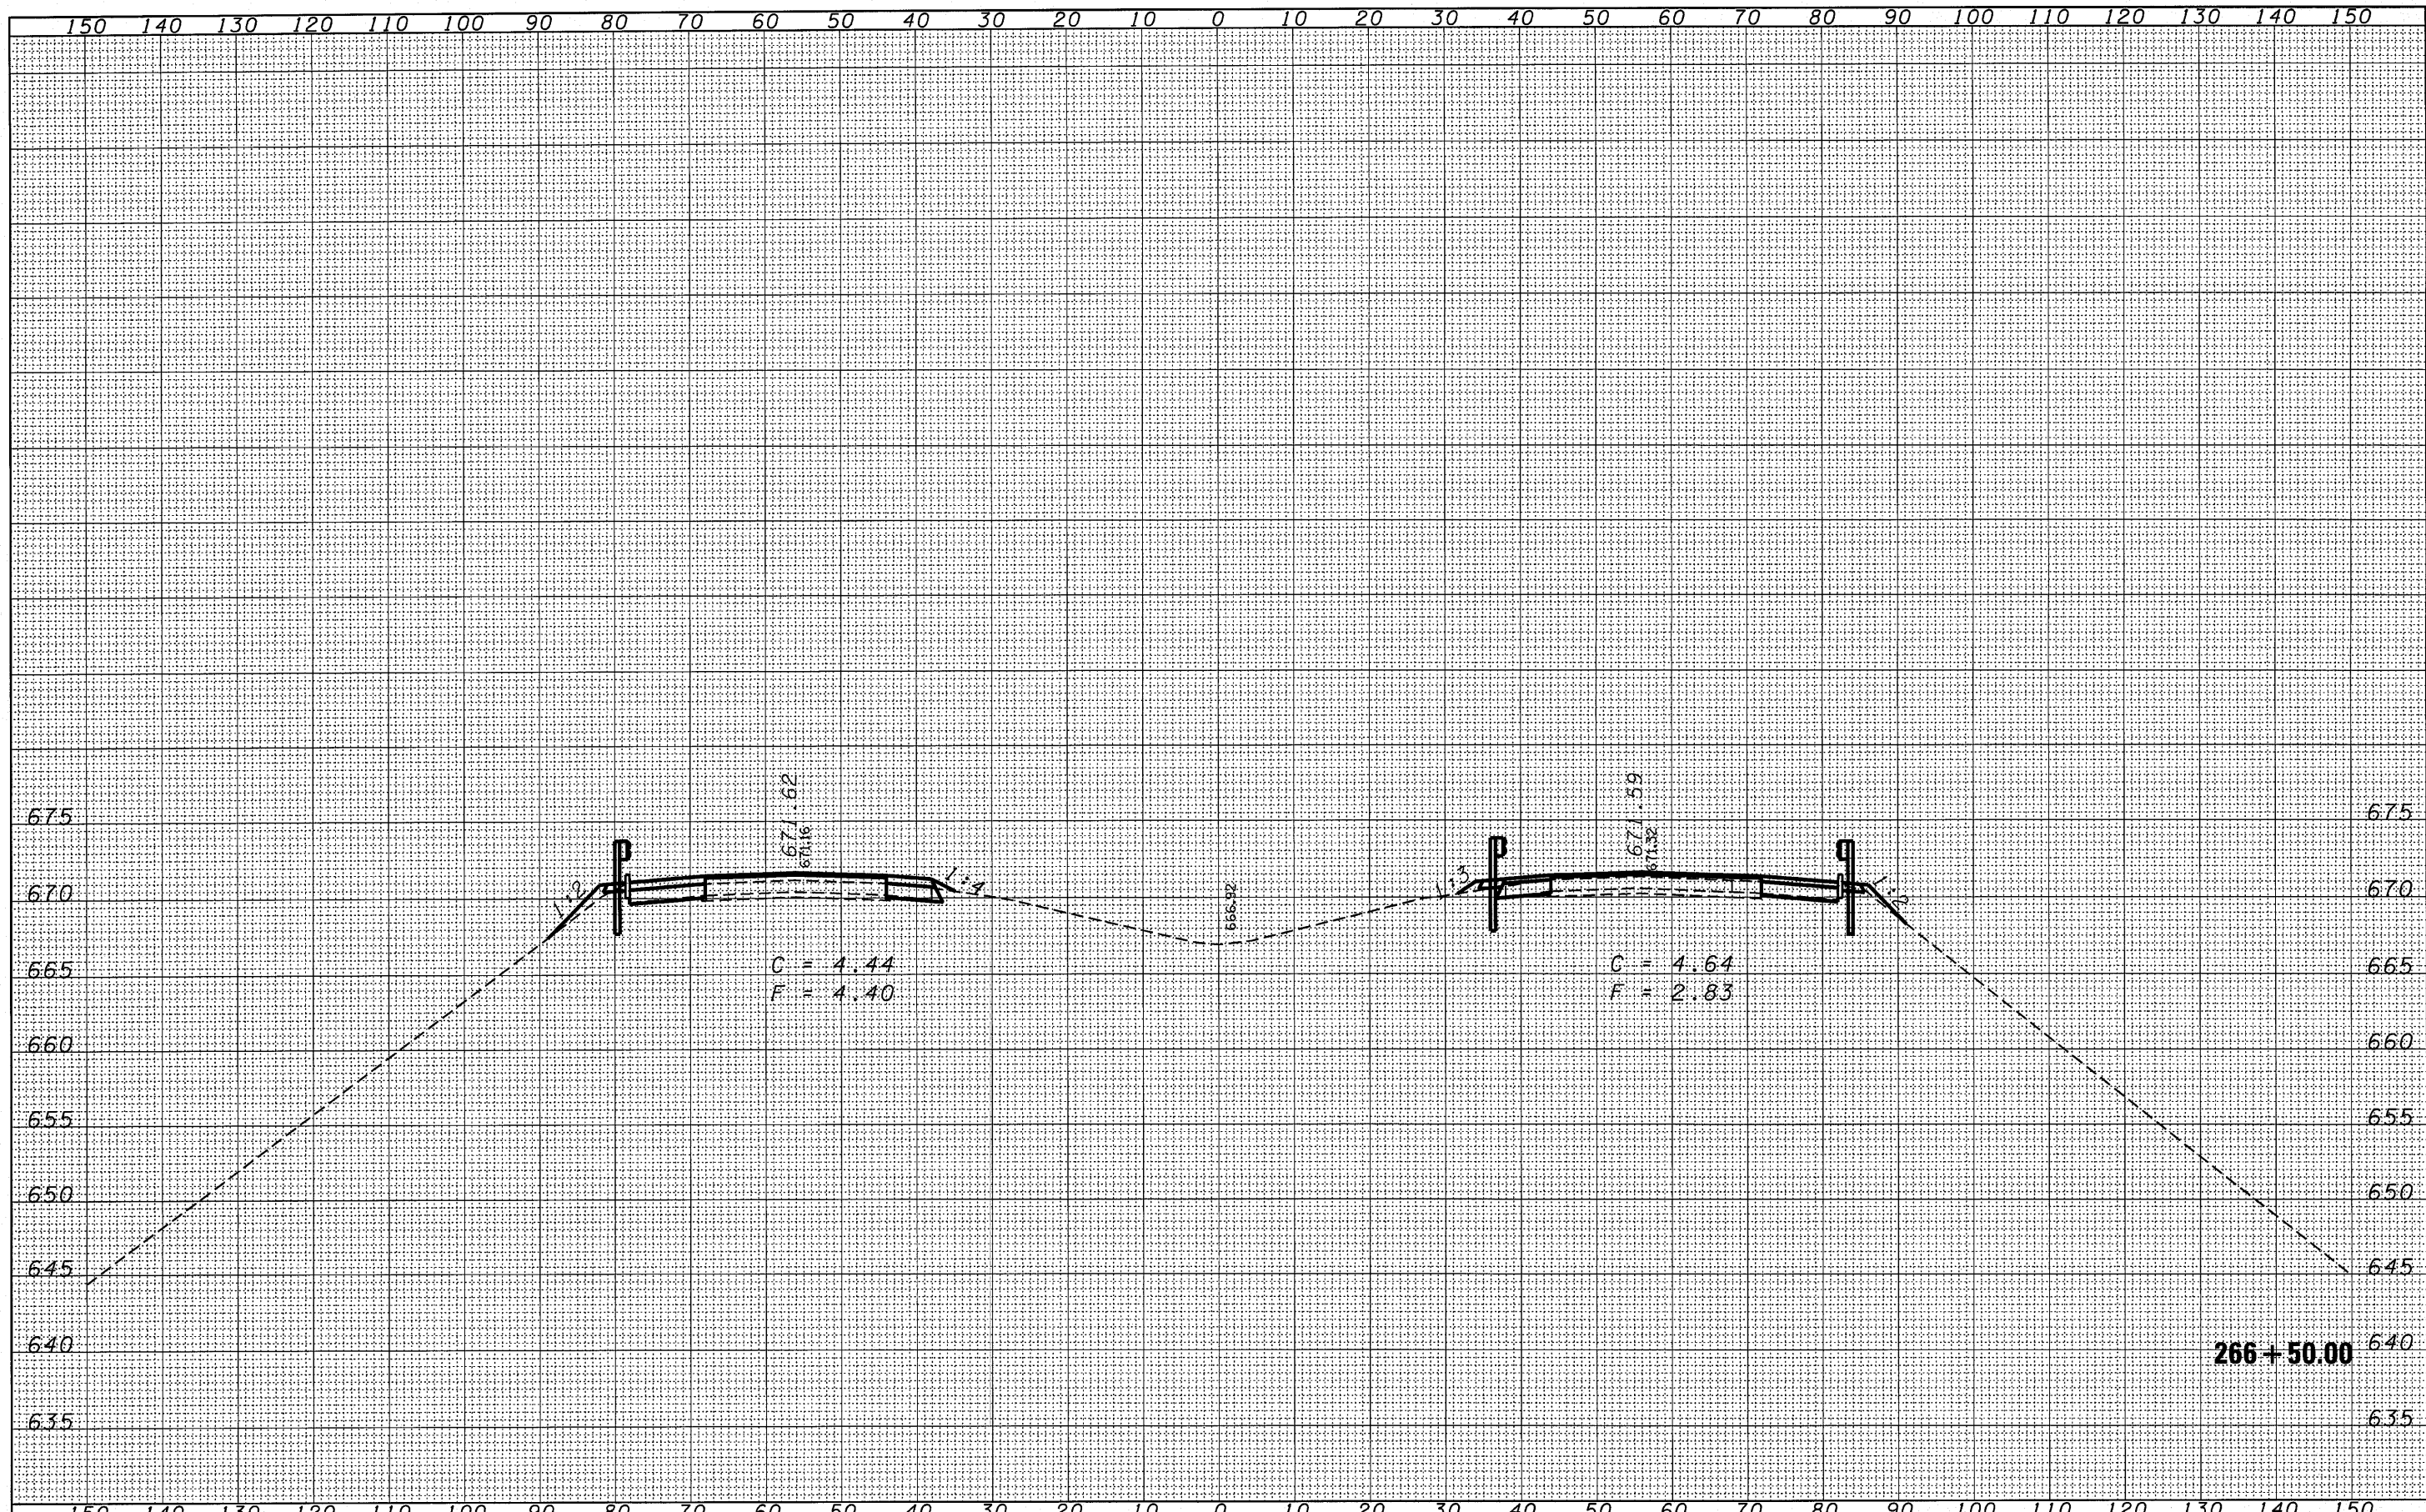

| | | | | | | | | | | | | |
|---|---|------------|-----------|---|---|--|--|--------------------|------------------|------------|--------------|-----------|
| FILE NAME = | USER NAME = duncanbd | DESIGNED - | REVISED - | STATE OF ILLINOIS DEPARTMENT OF TRANSPORTATION | CROSS SECTIONS | | | F.A.I. RTE. | SECTION | COUNTY | TOTAL SHEETS | SHEET NO. |
| c:\pv_work\pwwork\duncanbd\dms50148\4366856-sh1-xssht.dgn | PLLOT SCALE = 10.0000' / IN. | DRAWN - | REVISED - | | | | | 55 | (53-1)HR & HBR-1 | LIVINGSTON | 102 | 82 |
| CB JOB NO 05804-8 | PLLOT DATE = Aug 11, 2010 - 03:31:23 PM | CHECKED - | REVISED - | | SCALE: SHEET NO. 10 OF 30 SHEETS STA. 266+50.00 TO STA. 266+50.00 | | | CONTRACT NO. 66856 | | | | |
| | | DATE - | REVISED - | | FED. ROAD DIST. NO. [ILLINOIS] FED. AID PROJECT | | | | | | | |