


DATE	
BY	
FINAL SURVEY	SURVEYED
NOTE BOOK	PLOTTED
NO.	TEMPLATE
	AREAS CHECKED

DATE	
BY	
ORIGINAL SURVEY	SURVEYED
NOTE BOOK	PLOTTED
NO.	TEMPLATE
	AREAS CHECKED

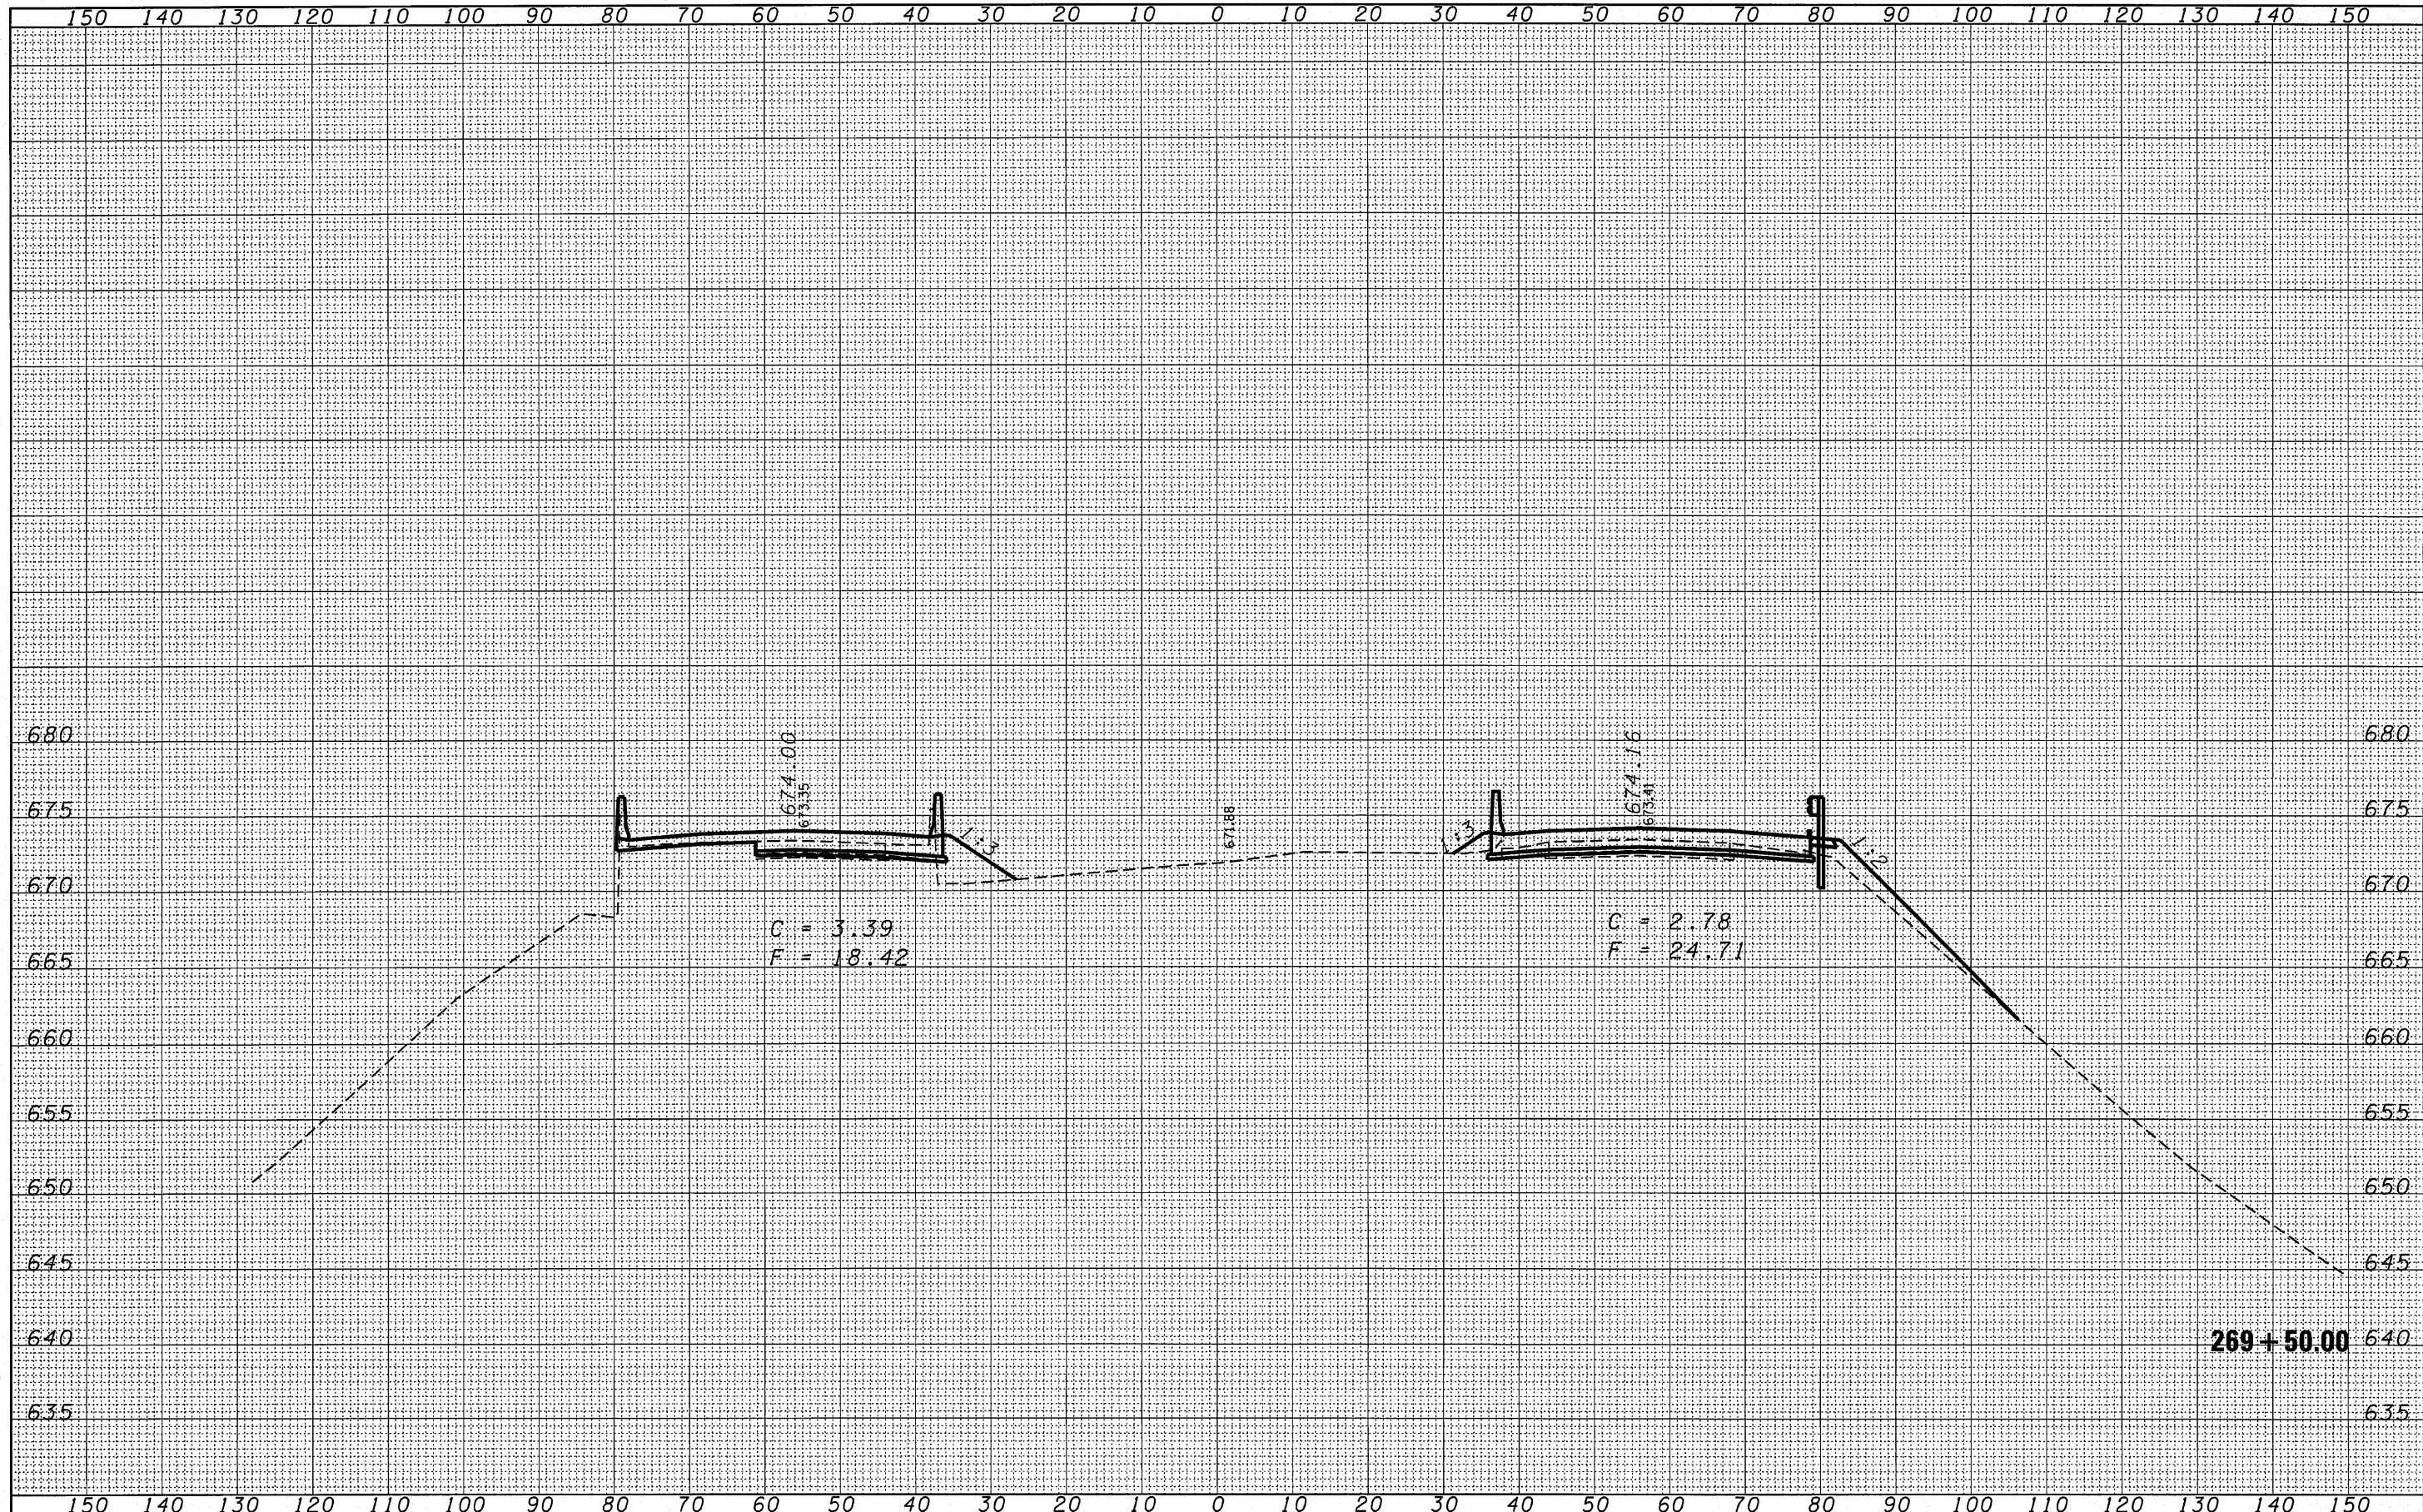

FILE NAME = c:\pw_work\pwwork\duncanbd\dms50148\d366856-shr-xxsh.t.dgn
 USER NAME = duncanbd
 PLOT SCALE = 10.0000' / IN.
 PLOT DATE = Aug 11, 2010 - 03:27:31 PM

DESIGNED -	REVISED -
DRAWN -	REVISED -
CHECKED -	REVISED -
DATE -	REVISED -

**STATE OF ILLINOIS
DEPARTMENT OF TRANSPORTATION**

CROSS SECTIONS

SCALE: SHEET NO. 16 OF 30 SHEETS STA. 269+50.00 TO STA. 269+50.00

F.A.I. RTE.	SECTION	COUNTY	TOTAL SHEETS	SHEET NO.
55	(53-1)HBR & HBR-1	LIVINGSTON	102	88
CONTRACT NO. 66856				
FED. ROAD DIST. NO. ILLINOIS FED. AID PROJECT				