


DATE	
BY	
FINAL SURVEY	
SURVEYED	
PLOTTED	
NOTE BOOK	
TEMPLATE	
AREAS CHECKED	
NO.	

DATE	
BY	
ORIGINAL SURVEY	
SURVEYED	
PLOTTED	
NOTE BOOK	
TEMPLATE	
AREAS CHECKED	
NO.	

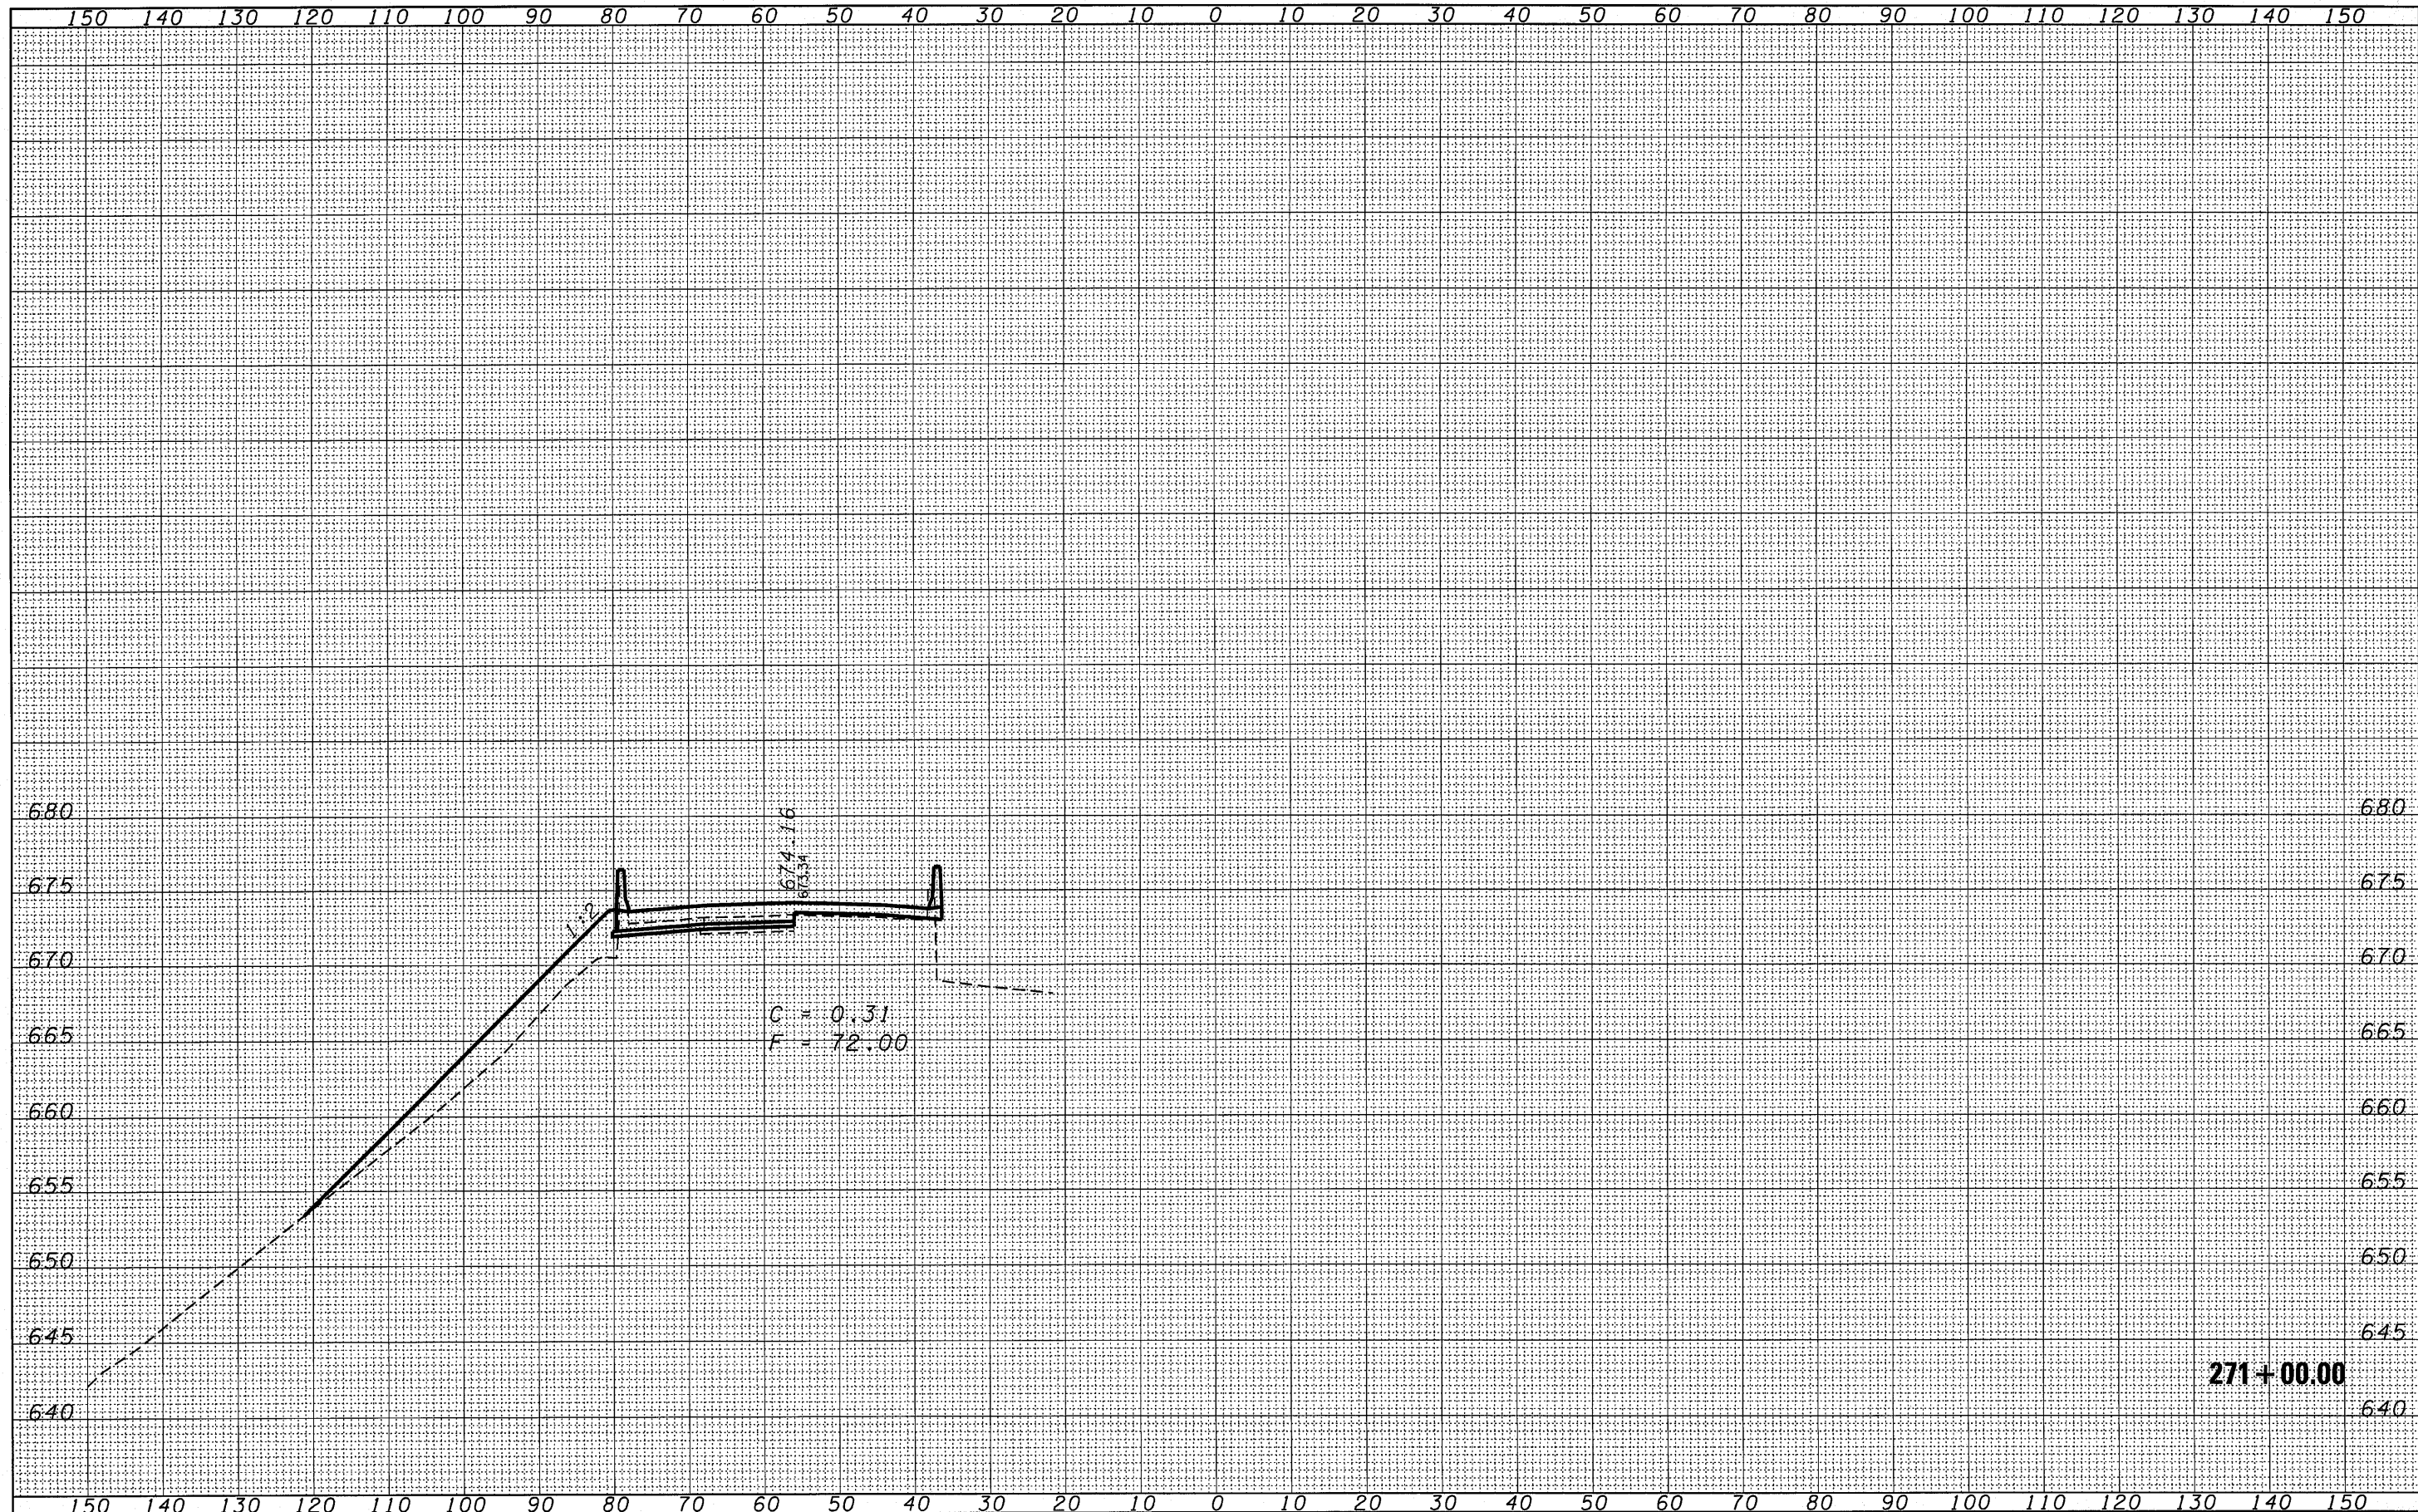

FILE NAME =	USER NAME = duncanbd	DESIGNED -	REVISED -	STATE OF ILLINOIS DEPARTMENT OF TRANSPORTATION	CROSS SECTIONS		F.A.I. RTE.	SECTION	COUNTY	TOTAL SHEETS	SHEET NO.
ci:\pw\work\pw\dot\duncanbd\dms50148\366856-sh	PLT SCALE = 10.0000' / IN.	DRAWN -	REVISED -				55	(53-1)HBR & HBR-1	LIVINGSTON	102	89
CB JOB NO 05004-8	PLT DATE = Aug 11, 2010 - 03:27:24 PM	CHECKED -	REVISED -				SCALE:		SHEET NO. 17 OF 30 SHEETS		STA. 271+00.00 TO STA. 271+00.00
		DATE -	REVISED -				FED. ROAD DIST. NO.		ILLINOIS FED. AID PROJECT		CONTRACT NO. 66856