


DATE	
BY	
FINAL SURVEY	
SURVEYED	
PLOTTED	
NOTE BOOK	
AREAS CHECKED	
NO.	

DATE	
BY	
ORIGINAL SURVEY	
SURVEYED	
PLOTTED	
NOTE BOOK	
AREAS CHECKED	
NO.	

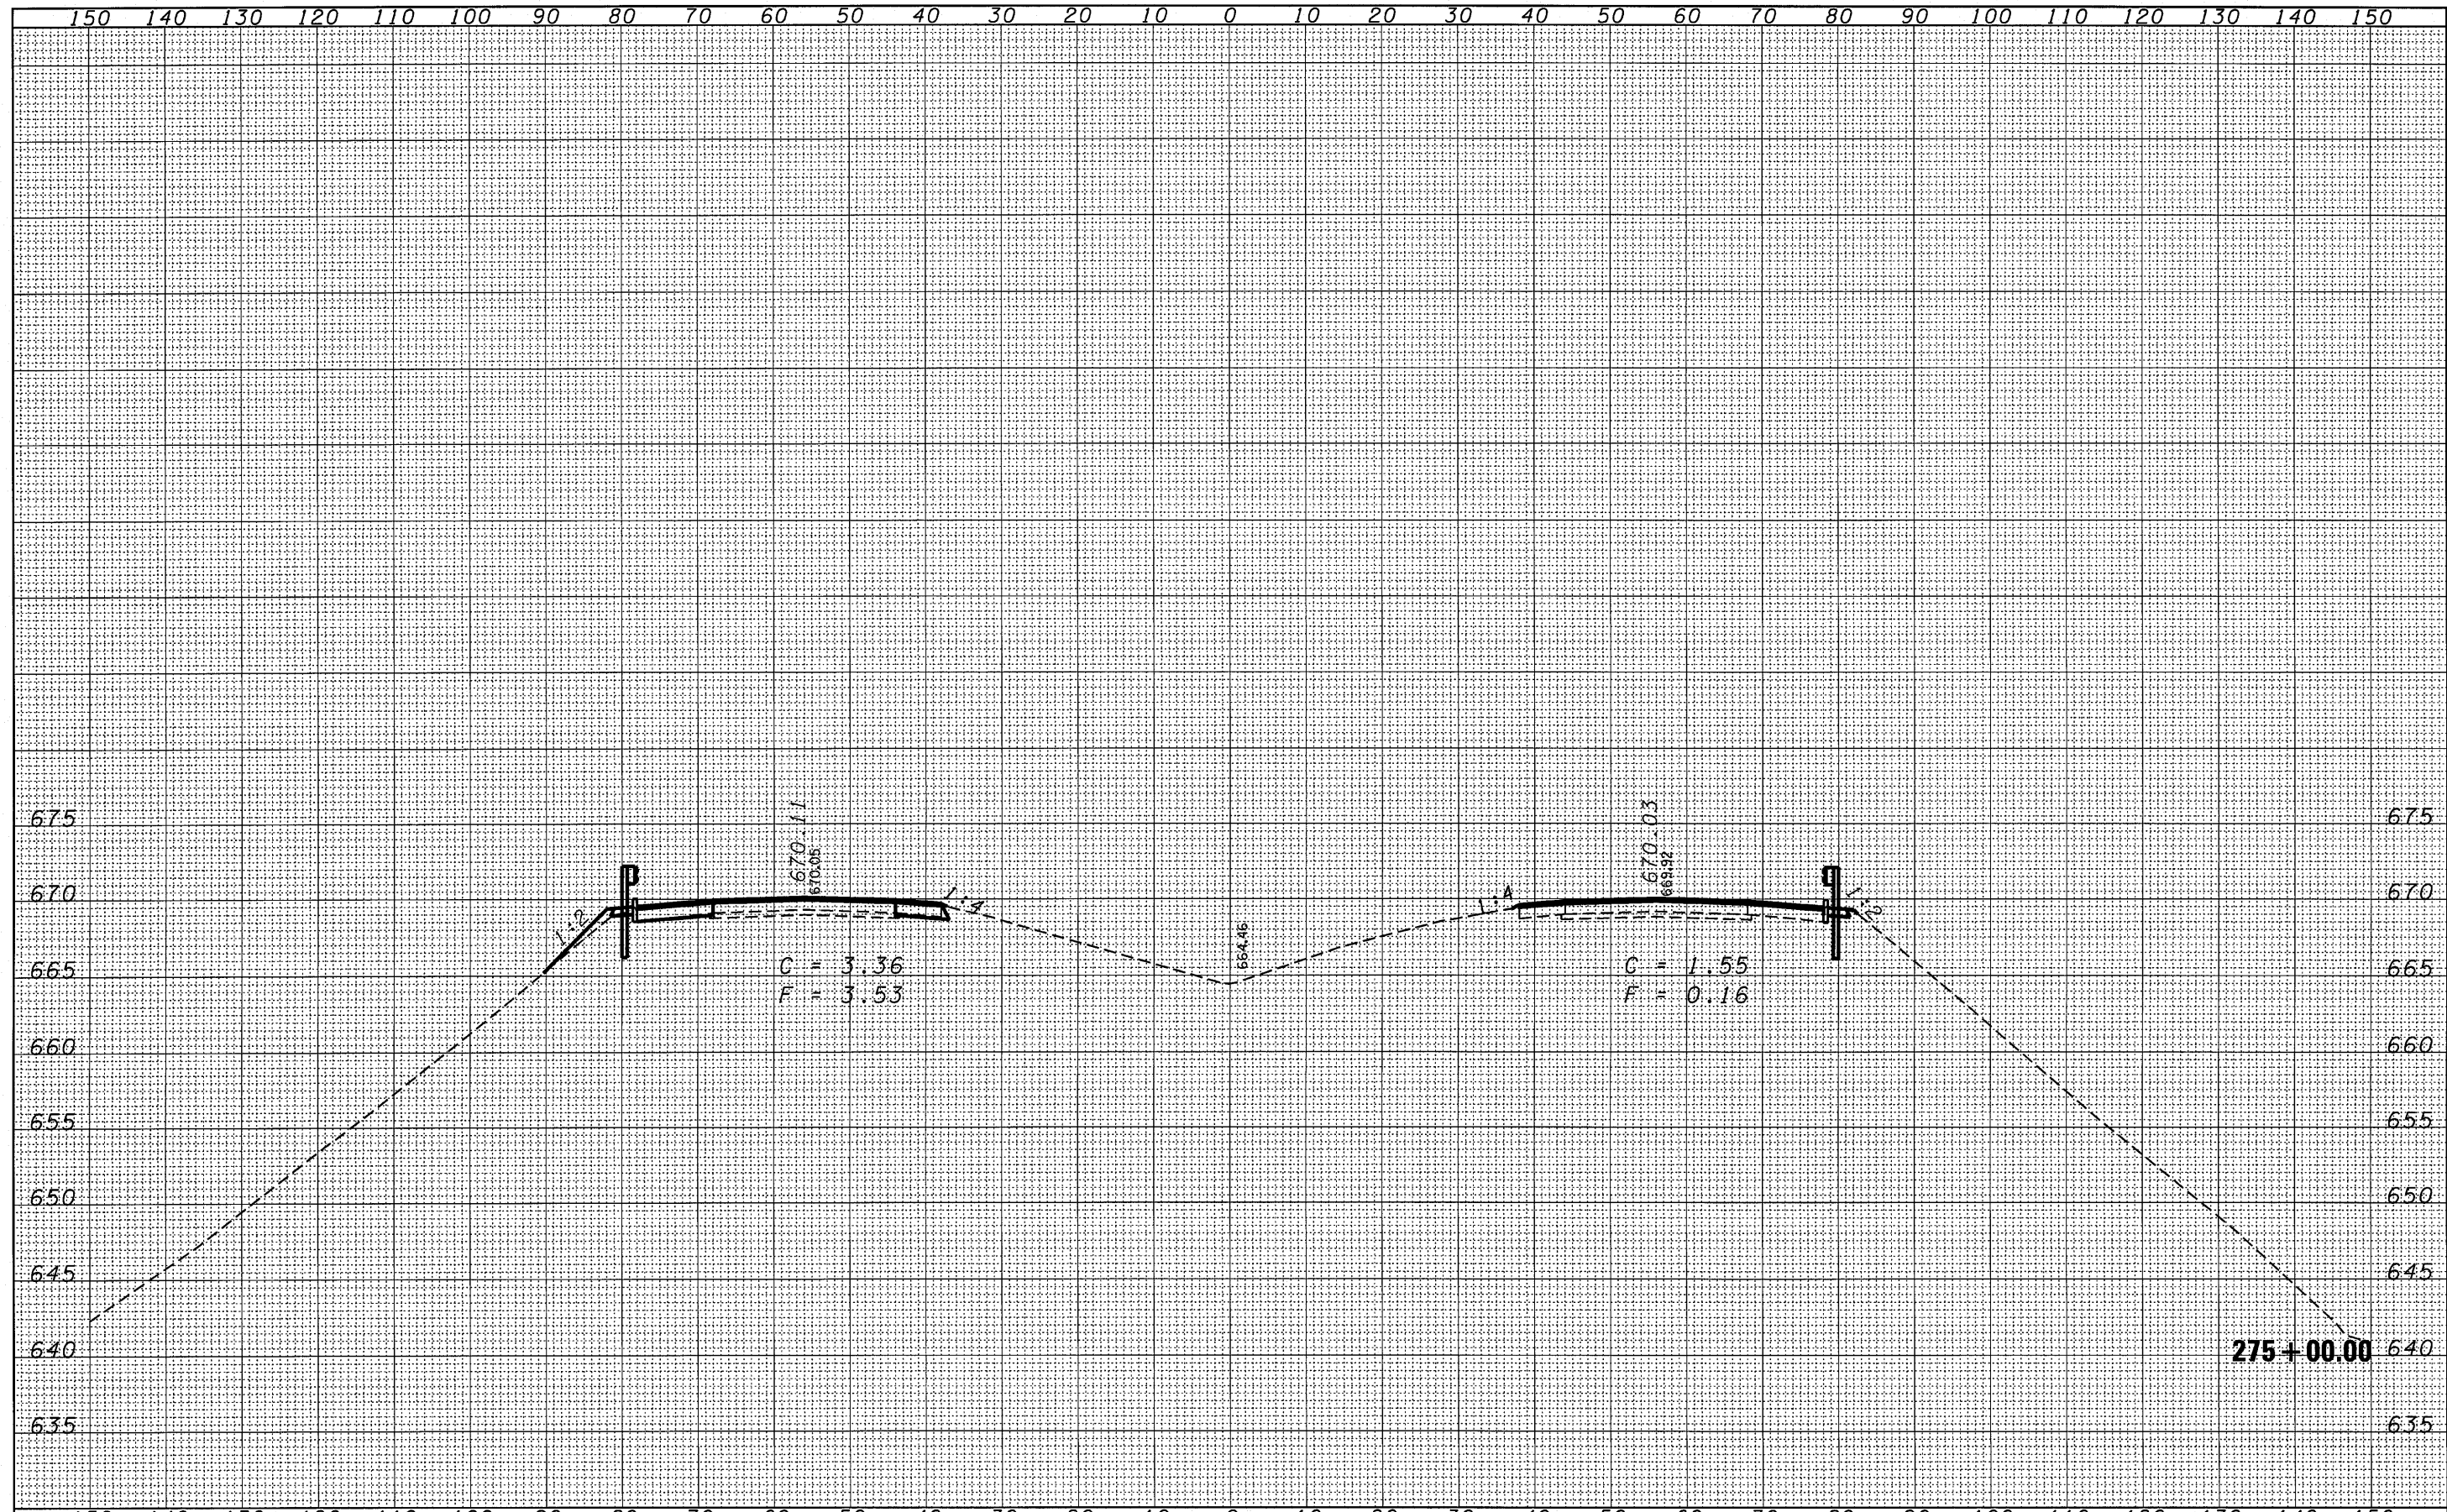

FILE NAME =	USER NAME = duncanbd	DESIGNED -	REVISED -	STATE OF ILLINOIS DEPARTMENT OF TRANSPORTATION	CROSS SECTIONS	F.A.I. RTE.	SECTION	COUNTY	TOTAL SHEETS	SHEET NO.
c:\p\work\p\do\tduncanbd\dms58148\4366856-shr-x.sht.dgn	DRAWN -	REVISED -	55			(53-1)HBR & HBR-1	LIVINGSTON	102	97	
PLOT SCALE = 10.0000' / IN.	CHECKED -	REVISED -	CONTRACT NO. 66856							
PLOT DATE = Aug 11, 2010 - 03:26:18 PM	DATE -	REVISED -	FED. ROAD DIST. NO. [ILLINOIS] FED. AID PROJECT							
CB JOB NO 05004-8				SCALE:		SHEET NO. 25 OF 30 SHEETS		STA. 275+00.00 TO STA. 275+00.00		