


FINAL SURVEY
 SURVEYED _____
 BY _____
 DATE _____
 NOTE BOOK _____
 NO. _____
 TEMPLATE _____
 AREAS CHECKED _____

ORIGINAL SURVEY
 SURVEYED _____
 BY _____
 DATE _____
 NOTE BOOK _____
 NO. _____
 TEMPLATE _____
 AREAS CHECKED _____

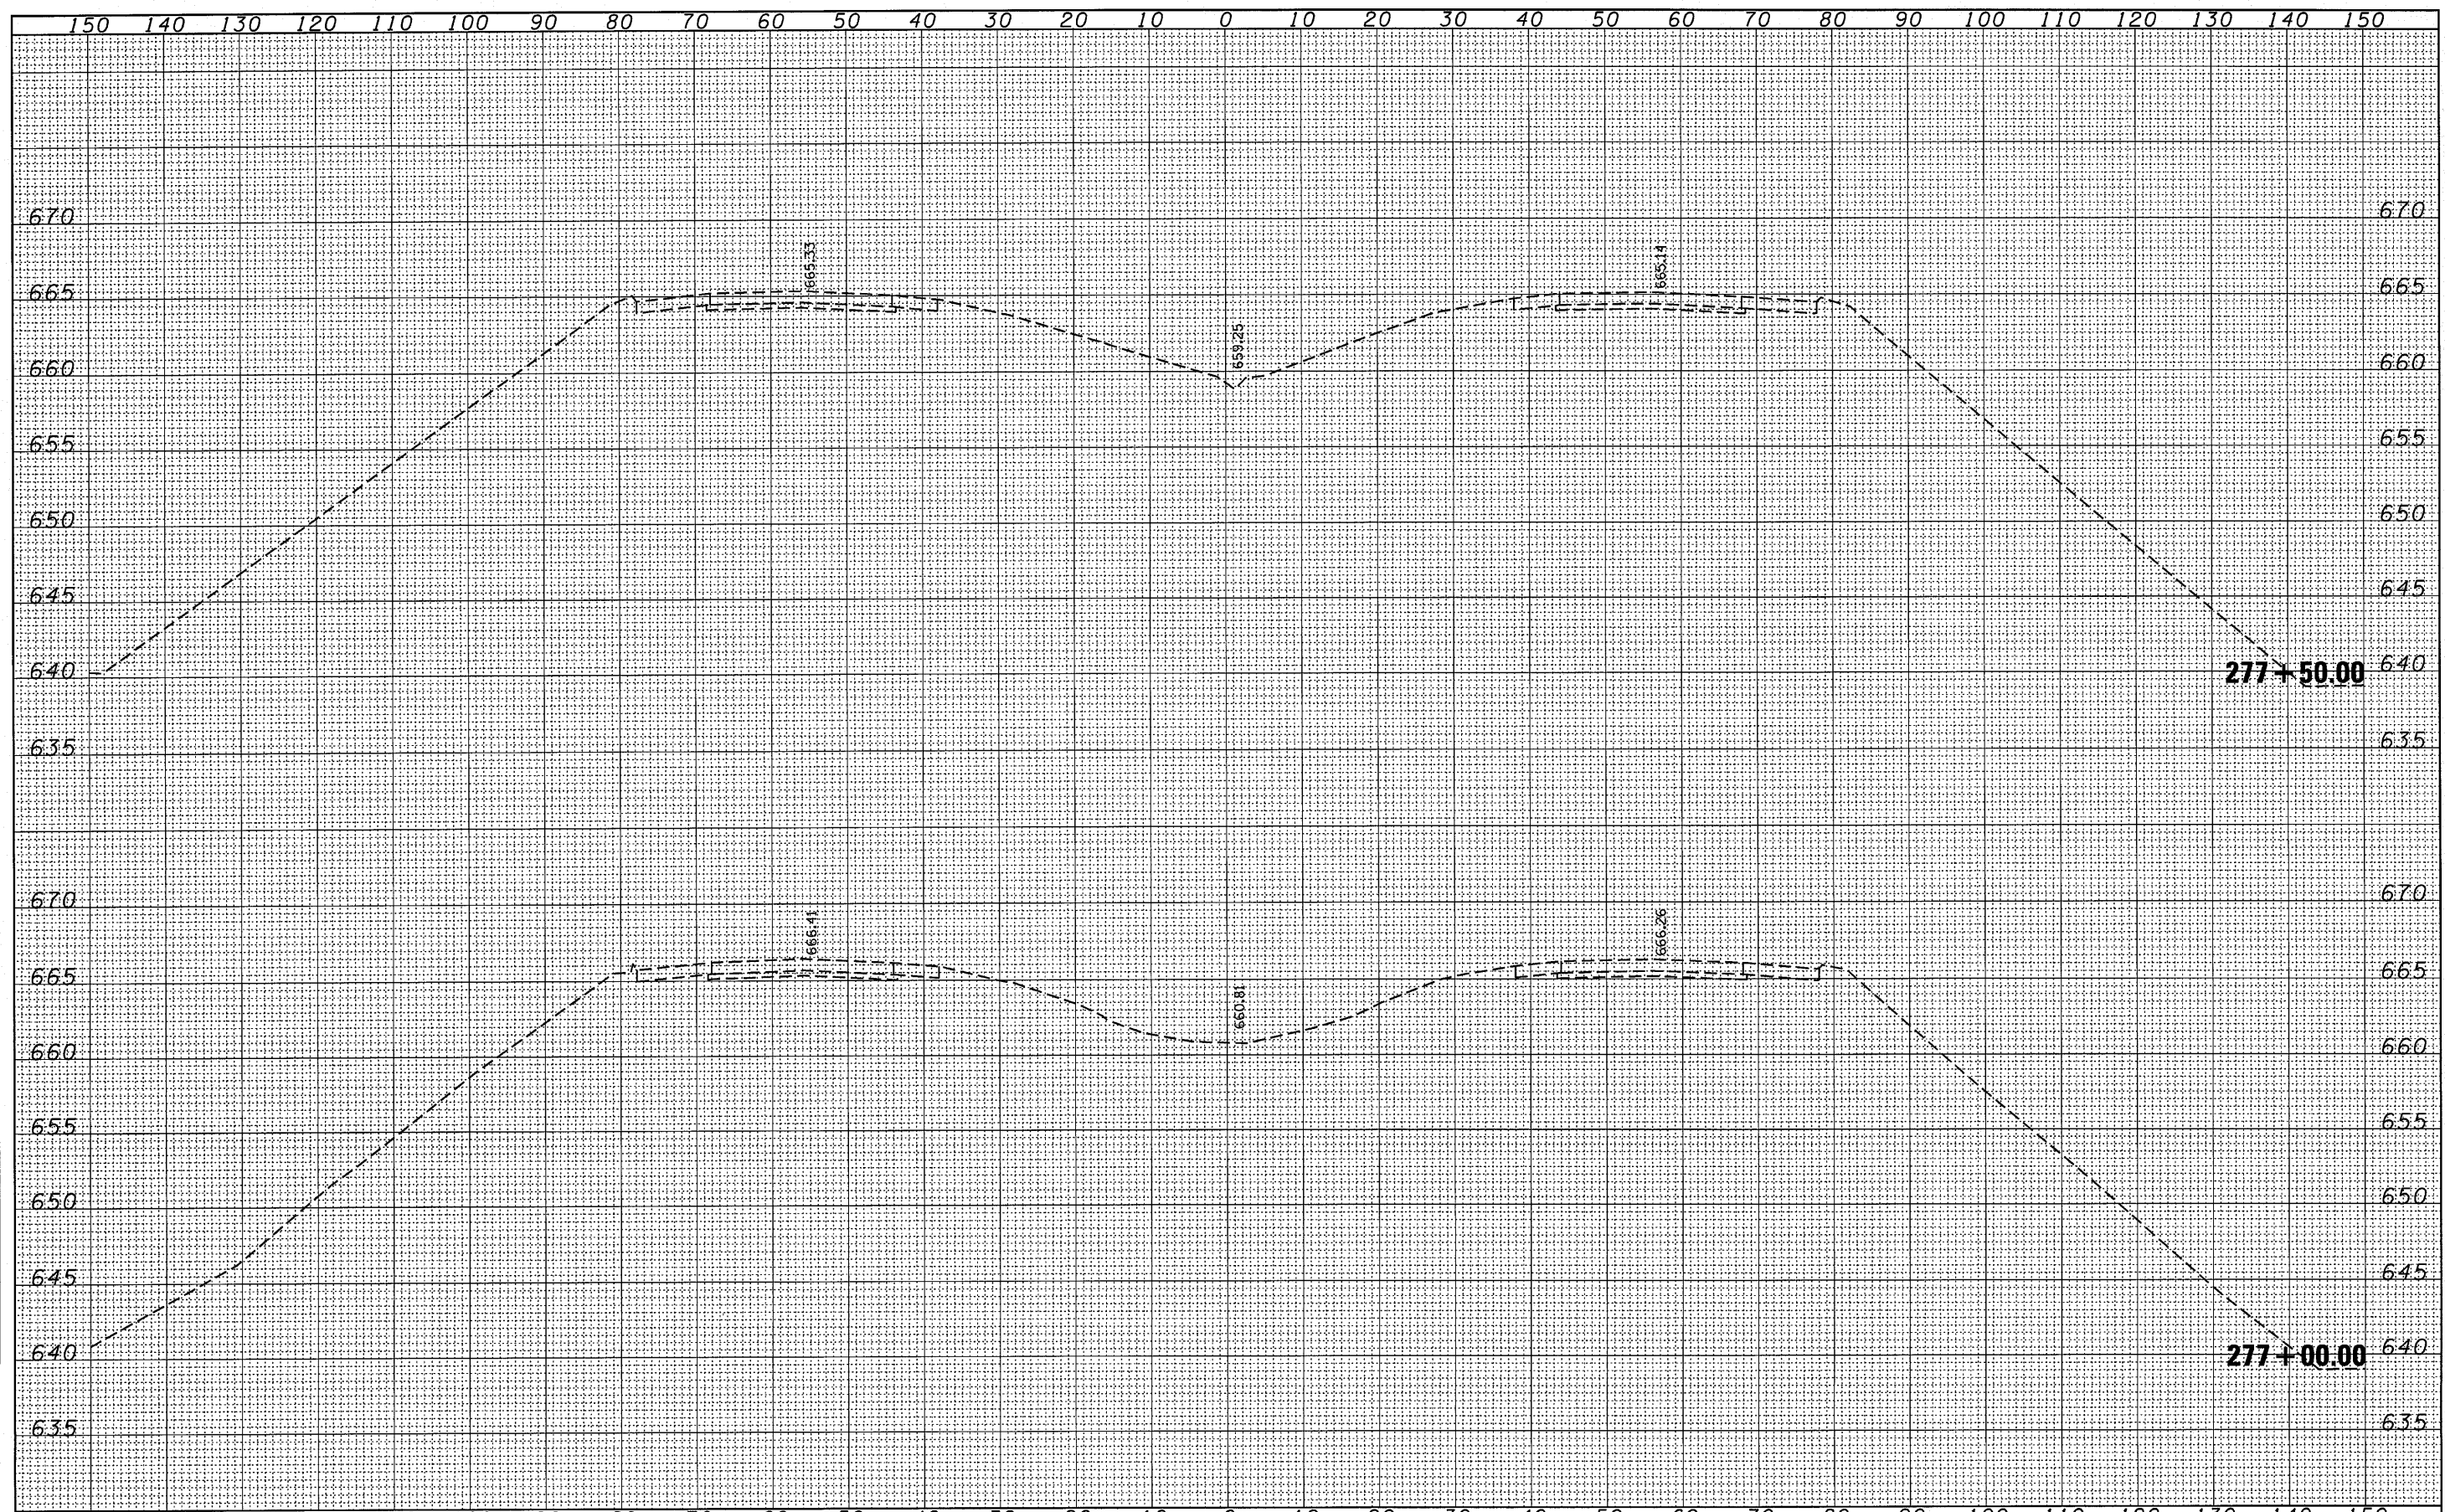

FILE NAME =	USER NAME = duncanbd	DESIGNED -	REVISED -	STATE OF ILLINOIS DEPARTMENT OF TRANSPORTATION	CROSS SECTIONS		F.A.I. RTE.	SECTION	COUNTY	TOTAL SHEETS	SHEET NO.	
ct:\p\work\p\work\p\duncanbd\dms50148\d366856-sh	xshl.dgn	DRAWN -	REVISED -		55	(53-1)HBR & HBR-1	LIVINGSTON	102	100			
PLOT SCALE = 10.0000' / IN.		CHECKED -	REVISED -		SCALE:		SHEET NO. 28 OF 30 SHEETS		STA. 277+00.00 TO STA. 277+50.00		FED. ROAD DIST. NO.	ILLINOIS FED. AID PROJECT
PLOT DATE = Aug 11, 2010 - 03:25:45 PM		DATE -	REVISED -		CONTRACT NO. 66856							

CB JOB NO 05004-8