


FINAL SURVEY	DATE
SURVEYED	BY
REVISIONS	
NOTE BOOK	
AREAS CHECKED	
NO.	

ORIGINAL SURVEY	DATE
SURVEYED	BY
REVISIONS	
NOTE BOOK	
AREAS CHECKED	
NO.	

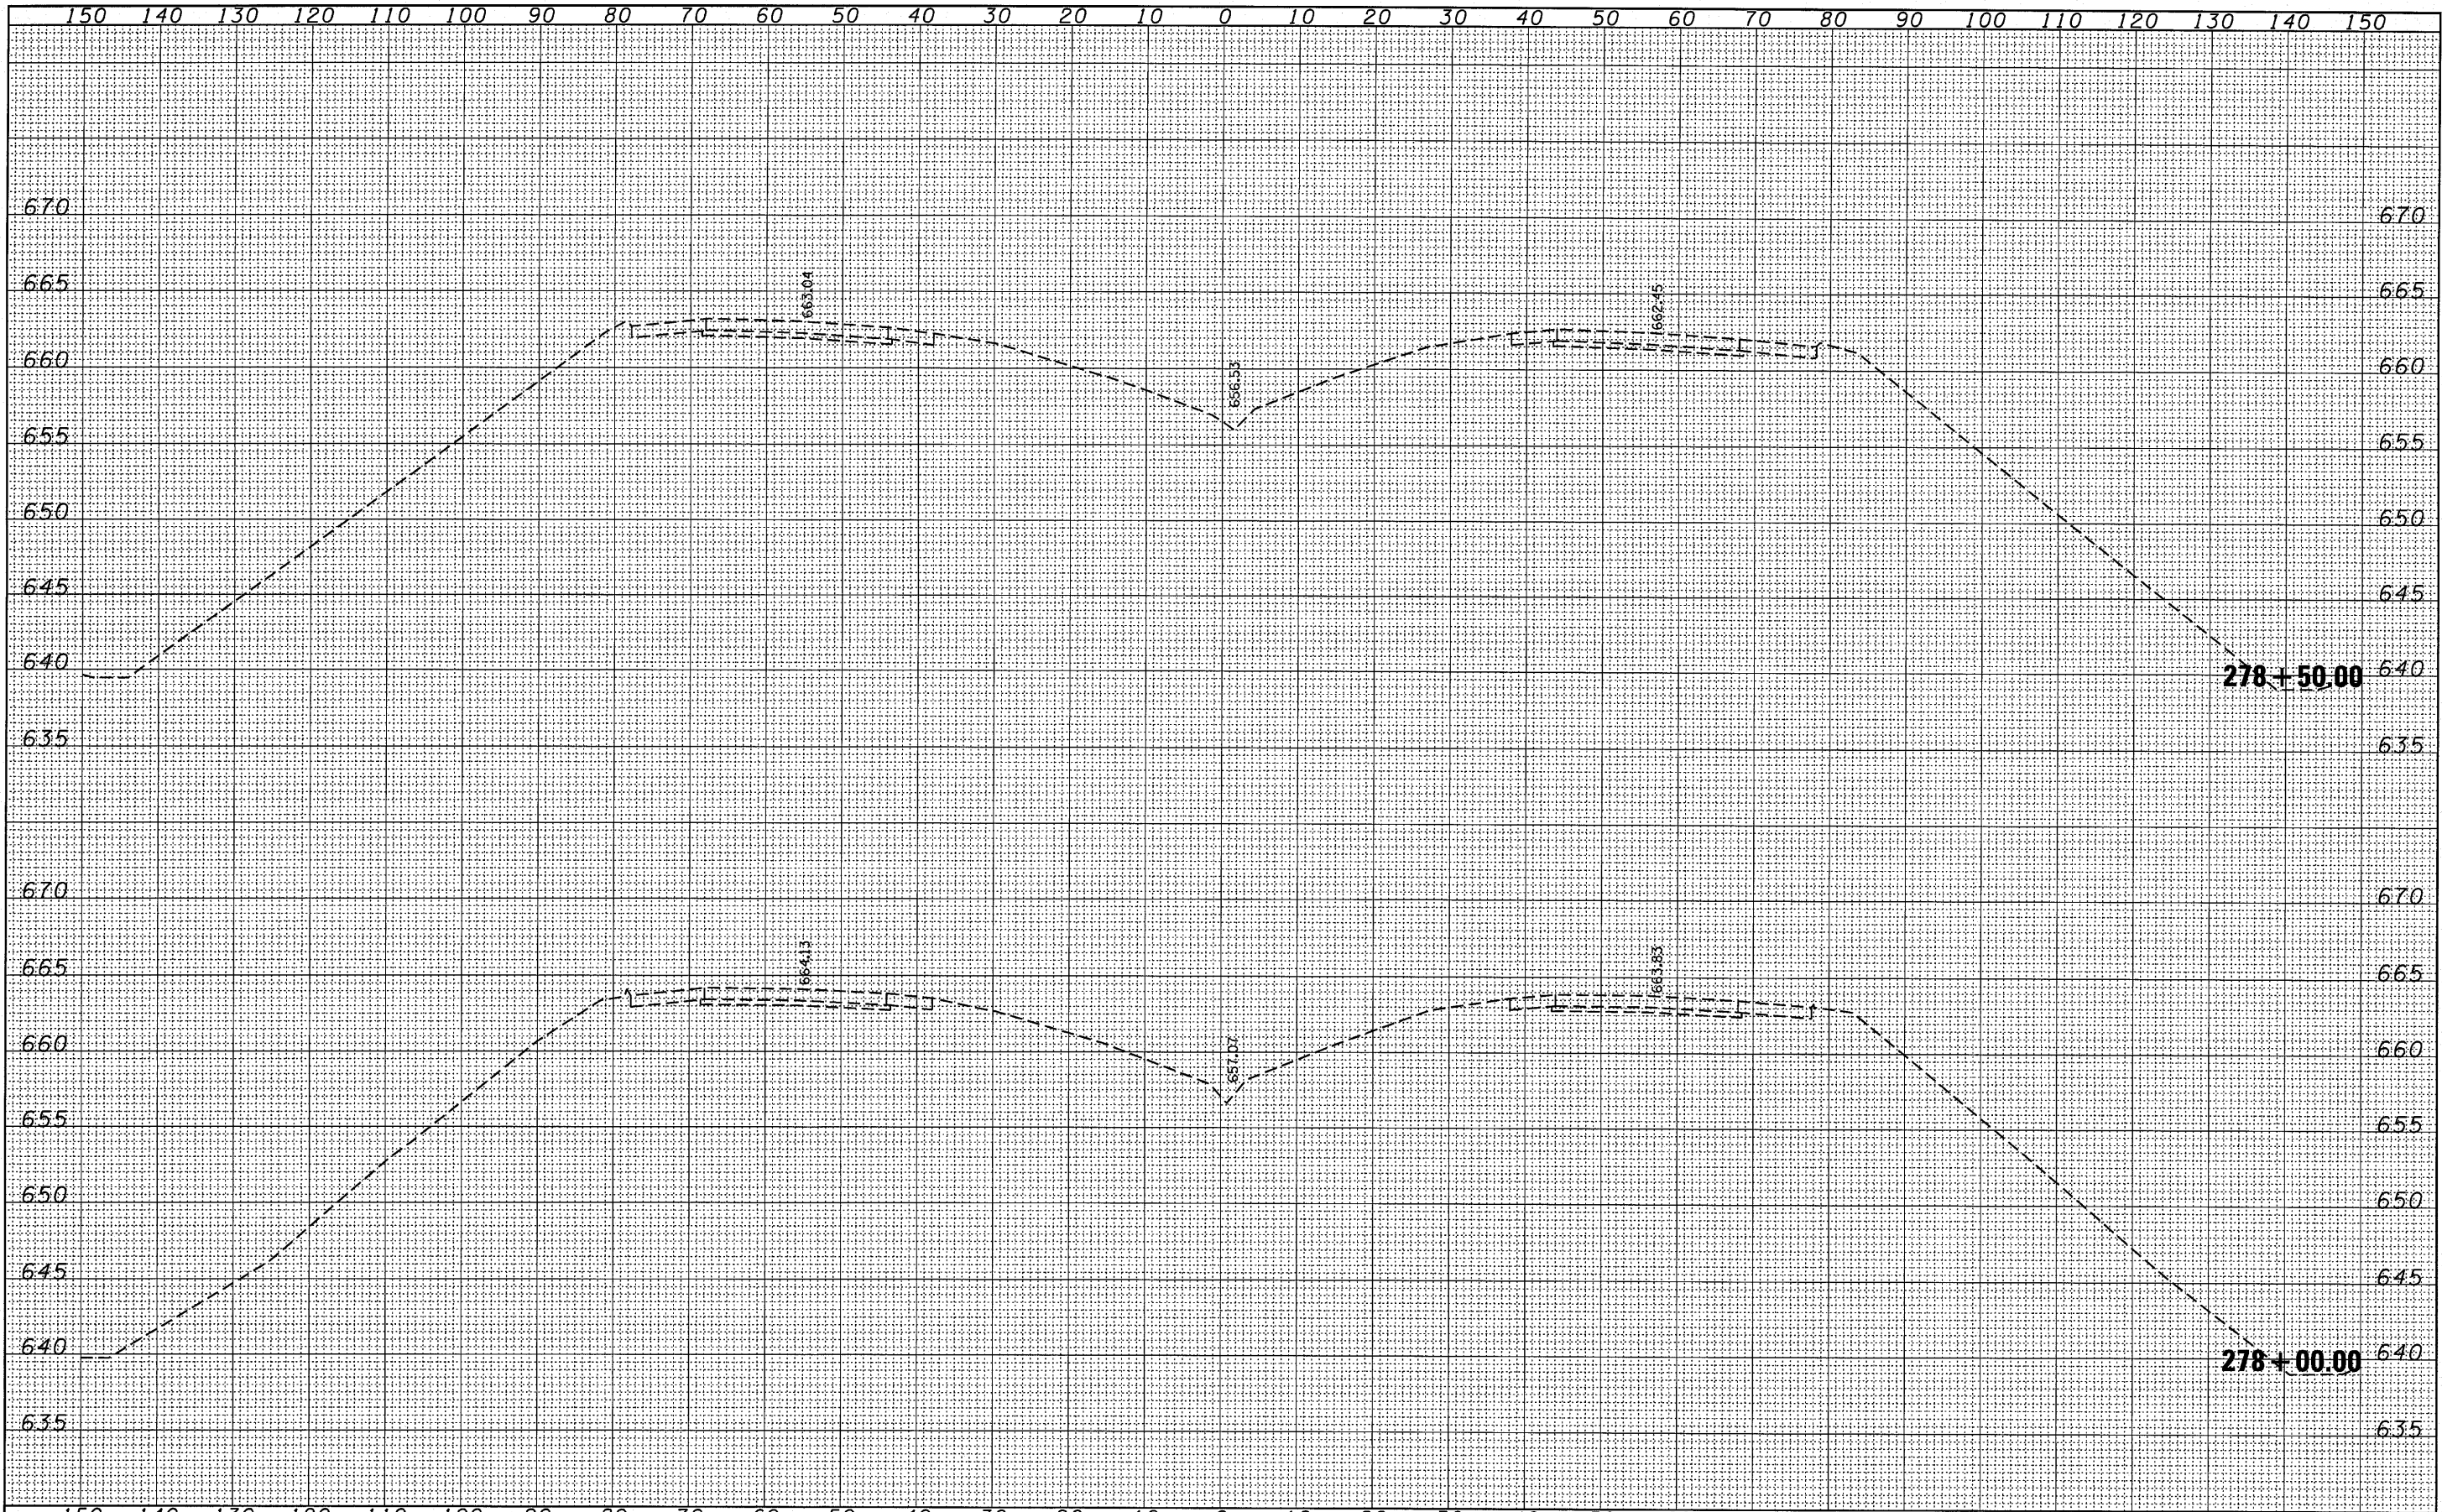

FILE NAME =	USER NAME = duncanbd	DESIGNED -	REVISED -
c:\pwork\p1\dot\duncanbd\dms50148\d366856-sh		DRAWN -	REVISED -
		CHECKED -	REVISED -
		DATE -	REVISED -

**STATE OF ILLINOIS
DEPARTMENT OF TRANSPORTATION**

CROSS SECTIONS

F.A.I. RTE.	SECTION	COUNTY	TOTAL SHEETS	SHEET NO.
55	(53-1)HBR & HBR-1	LIVINGSTON	102	101
FED. ROAD DIST. NO.			CONTRACT NO. 66856	
ILLINOIS			FED. AID PROJECT	