


DATE _____
 BY _____
 ENGINEERED _____
 SURVEY PLOTTED _____
 NOTE BOOK TEMPLATE _____
 AREAS AS CHECKED _____
 NO. _____

DATE _____
 BY _____
 SURVEYED _____
 SURVEY PLOTTED _____
 NOTE BOOK TEMPLATE _____
 AREAS AS CHECKED _____
 NO. _____

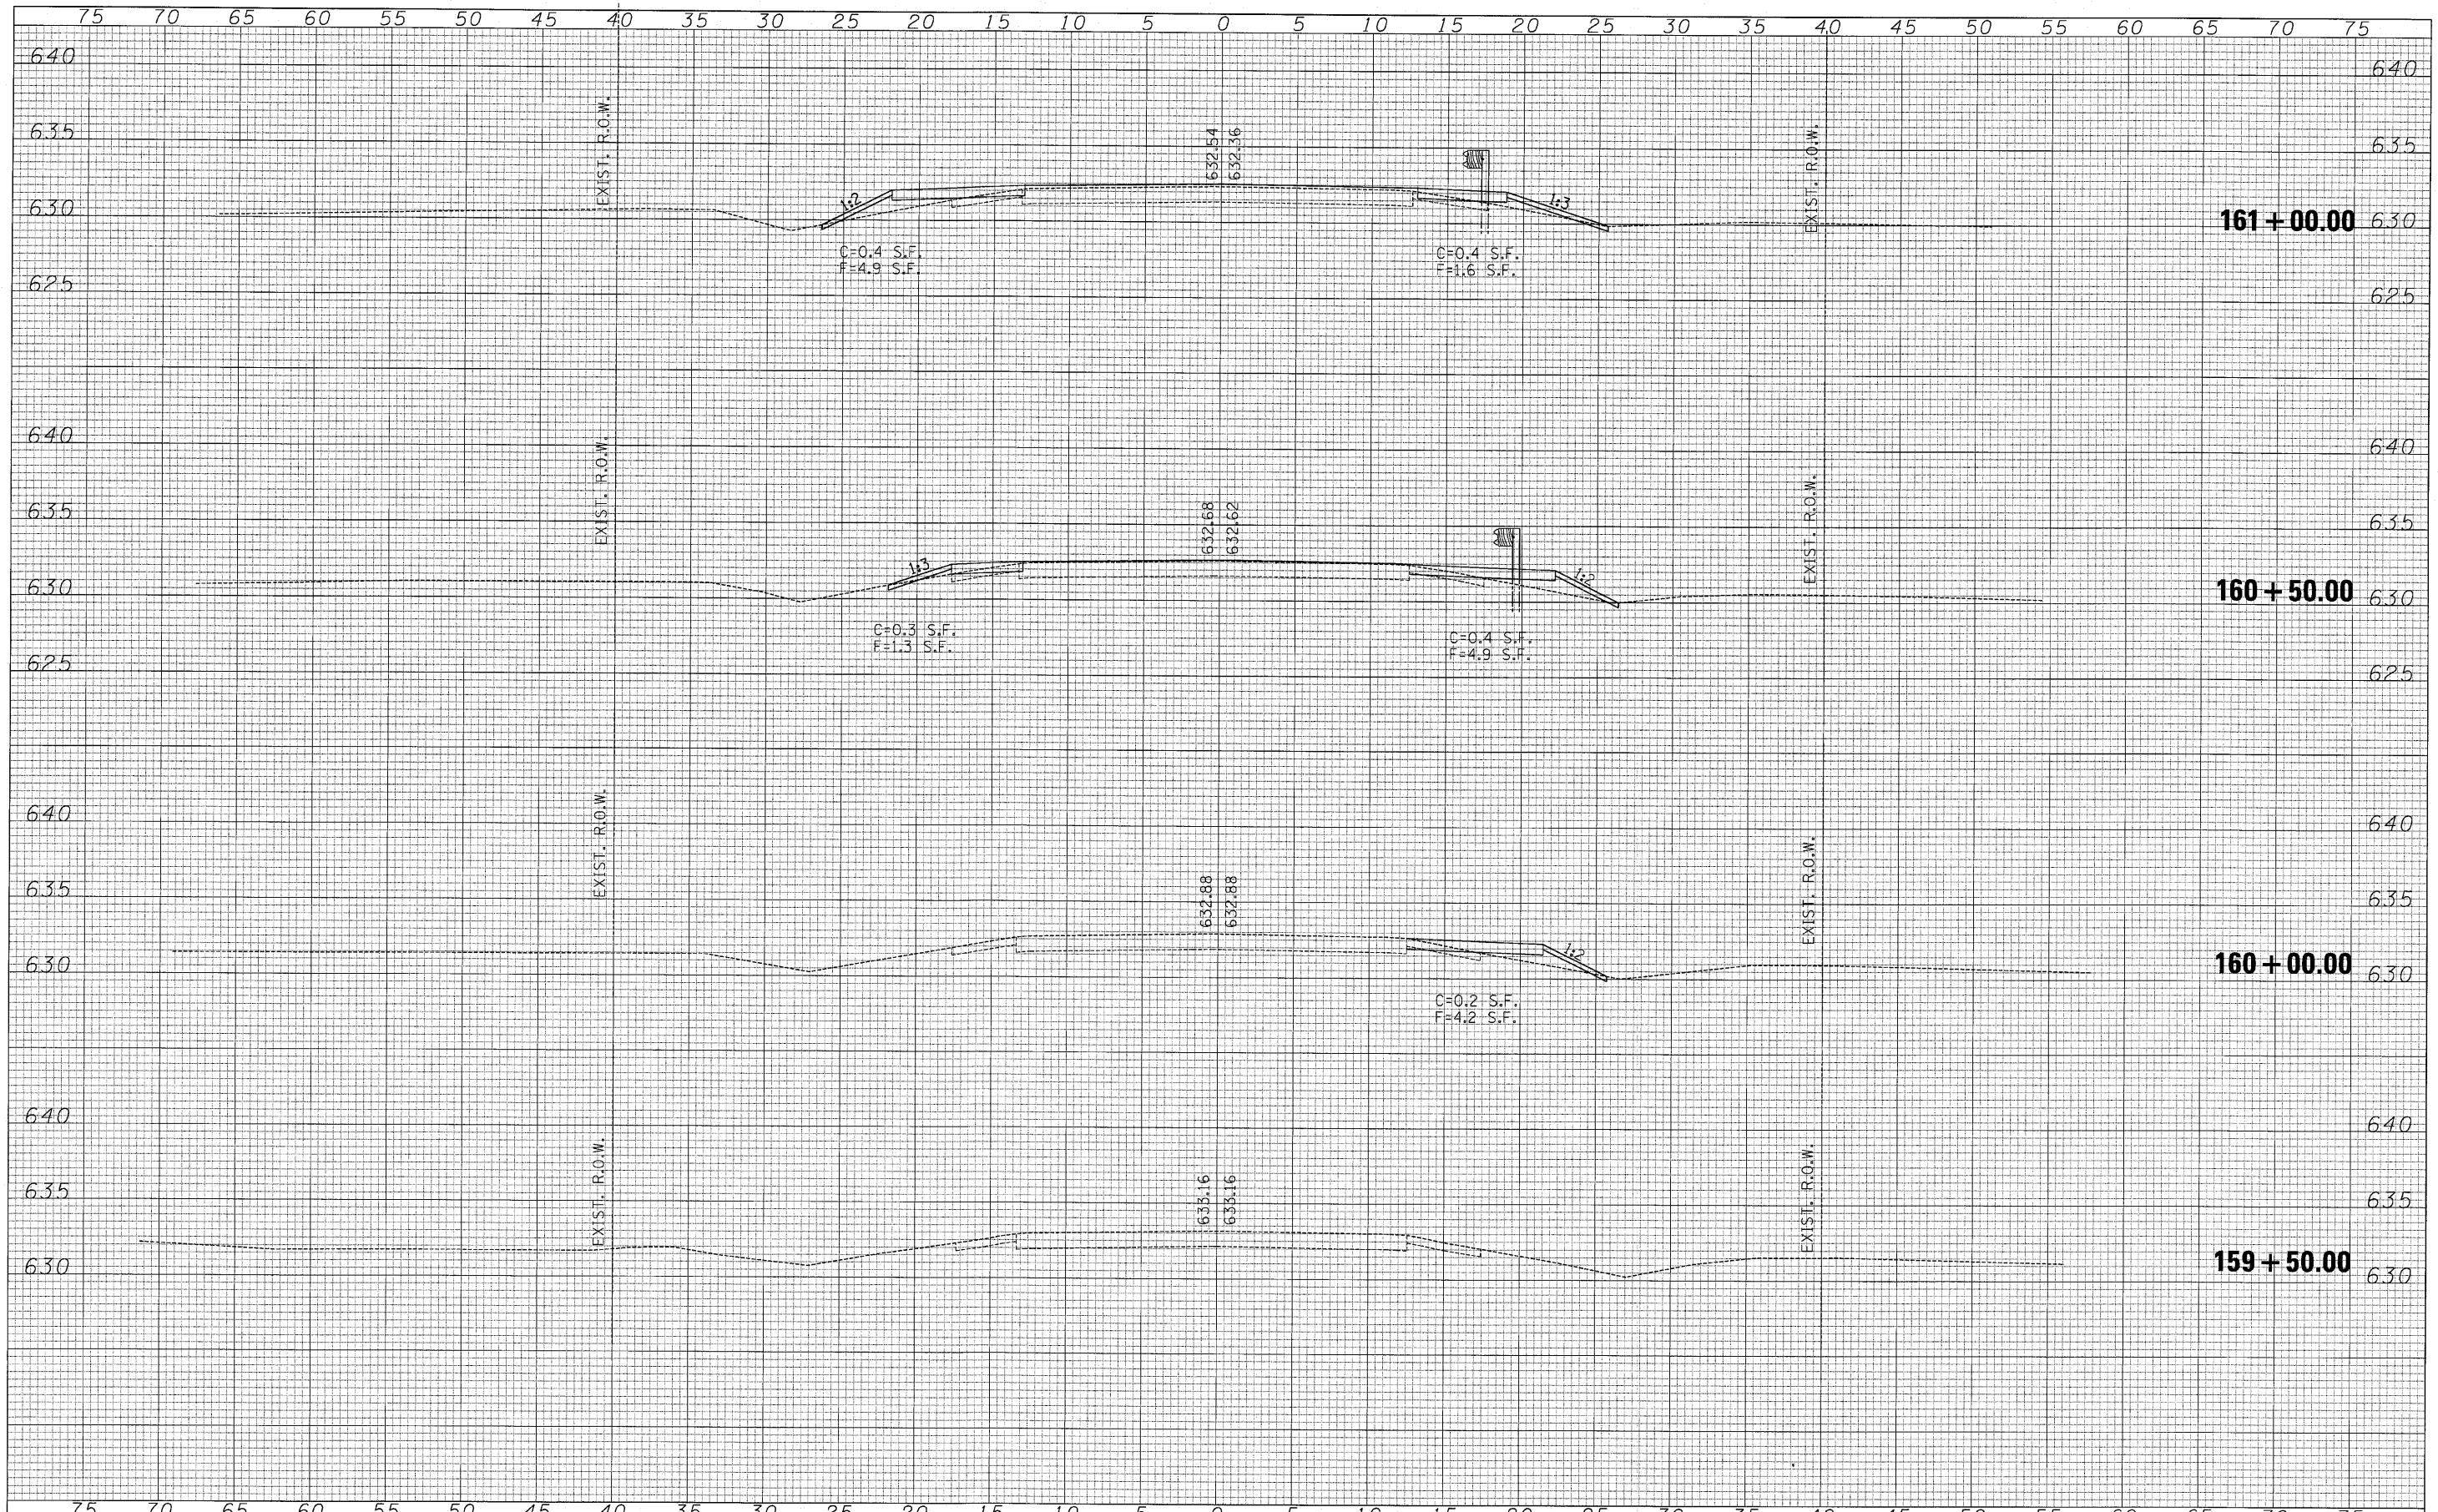

FILE NAME = ...N0366861-SHT-Cross Sections.dgn
 USER NAME = SAW
 PLOT SCALE = 5.0000' / IN.
 PLOT DATE = 7/29/2010

DESIGNED - RAC	REVISED -
DRAWN - RAC	REVISED -
CHECKED - DAZ	REVISED -
DATE - 07/30/10	REVISED -

STATE OF ILLINOIS
DEPARTMENT OF TRANSPORTATION

ZROKA
 engineering
 Zroka Engineering, P.C.
 4216 North Hermitage
 Chicago, IL 60613

CROSS SECTIONS
 SHEET NO. 39 OF 42 SHEETS
 STA. 159+89 TO STA. 167+17

F.A. RTE.	SECTION	COUNTY	TOTAL SHEETS	SHEET NO.
681	118 BR	IROQUOIS	42	39
CONTRACT NO. 66861				
ILLINOIS FED. AID PROJECT				