


DATE
 SURVEYED
 PLOTTED
 TEMPLATE
 NOTE BOOK
 AREAS
 CHECKED

DATE
 SURVEYED
 PLOTTED
 TEMPLATE
 NOTE BOOK
 AREAS
 CHECKED

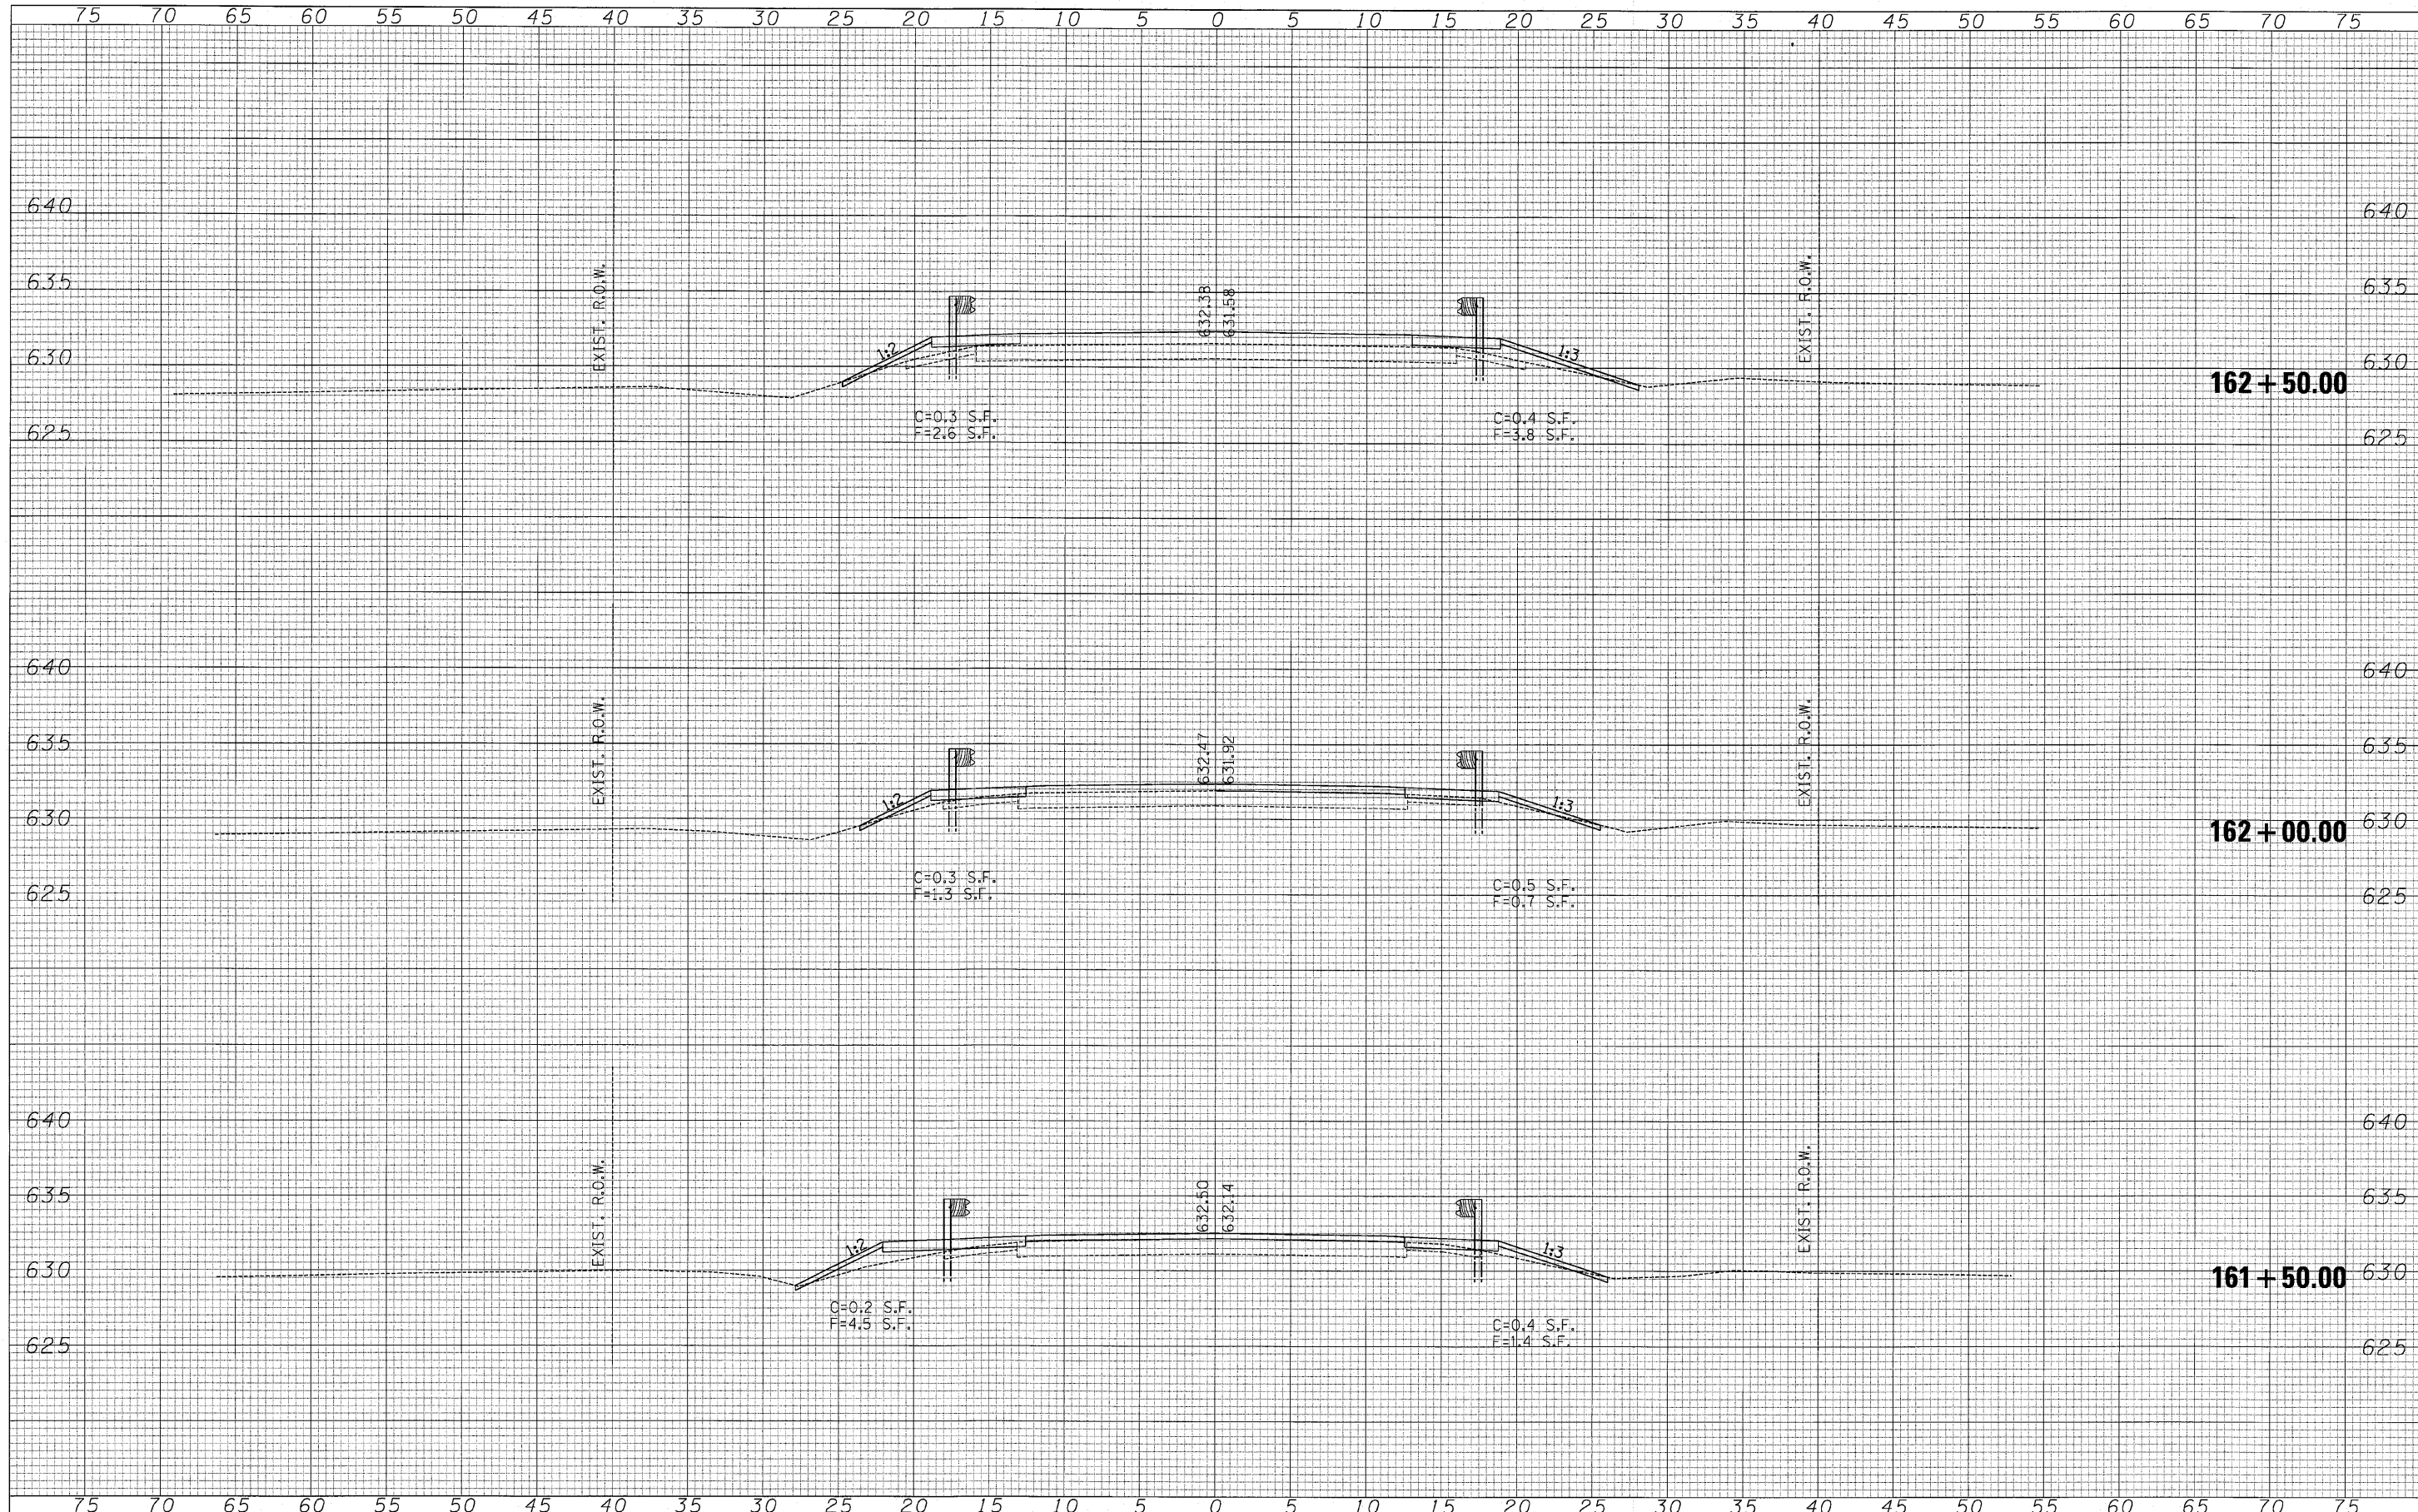

FILE NAME =
 ...N0366861-SHT-Cross Sections.dgn

USER NAME = SAW
 PLOT SCALE = 5.0000' / IN.
 PLOT DATE = 7/29/2010

DESIGNED - RAC	REVISED -
DRAWN - RAC	REVISED -
CHECKED - DAZ	REVISED -
DATE - 07/30/10	REVISED -

**STATE OF ILLINOIS
 DEPARTMENT OF TRANSPORTATION**

ZROKA
 engineering
 Zroka Engineering, P.C.
 4216 North Hermitage
 Chicago, IL 60613

CROSS SECTIONS

F.A. RTE.	SECTION	COUNTY	TOTAL SHEETS	SHEET NO.
681	118 BR	IROQUOIS	42	40
			CONTRACT NO. 66861	
ILLINOIS FED. AID PROJECT				

SHEET NO. 40 OF 42 SHEETS STA. 159+89 TO STA. 167+17