

F.A.I. RTE.	SECTION	COUNTY	TOTAL SHEETS	SHEET NO.
80	(06-1B-3)BP & (06-2B)BP	BUREAU	14	1
ILLINOIS			CONTRACT NO. 66A40	

INDEX OF SHEETS

- 1 COVER SHEET
- 2 GENERAL NOTES
- 3 SUMMARY OF QUANTITIES
- 4 TYPICAL SECTION
- 5 - 6. SCHEDULES
- 7. TRAFFIC CONTROL AND PROTECTION, STANDARD 701400 (SPECIAL)
- 8 - 9. TRAFFIC CONTROL AND PROTECTION, STANDARD 701402 (SPECIAL)
- 10. TYPICAL PAVEMENT MARKING
- 11 - 12. STRUCTURE PLANS - SN 006-0007 (EB)
STRUCTURE PLANS - SN 006-0008 (WB)
- 13 - 14. STRUCTURE PLANS - SN 006-0009 (EB)
STRUCTURE PLANS - SN 006-0010 (WB)

STANDARDS

- 701101-02 OFF-ROAD OPERATIONS MULTILANE, 15' (4.5 m) TO 24" (600 mm) FROM PAVEMENT EDGE
- 701106-02 OFF-ROAD OPERATIONS, MULTILANE, MORE THAN 15' (4.5 m) AWAY
- 701901-01 TRAFFIC CONTROL DEVICES
- 704001-06 TEMPORARY CONCRETE BARRIER

STATE OF ILLINOIS DEPARTMENT OF TRANSPORTATION DIVISION OF HIGHWAYS


PROPOSED HIGHWAY PLANS

FAI ROUTE 80 (I-80)
SECTION (06-1B-3)BP & (06-2B)BP

BRIDGE PAINTING BUREAU COUNTY

C-93-127-10

D-93-052-10

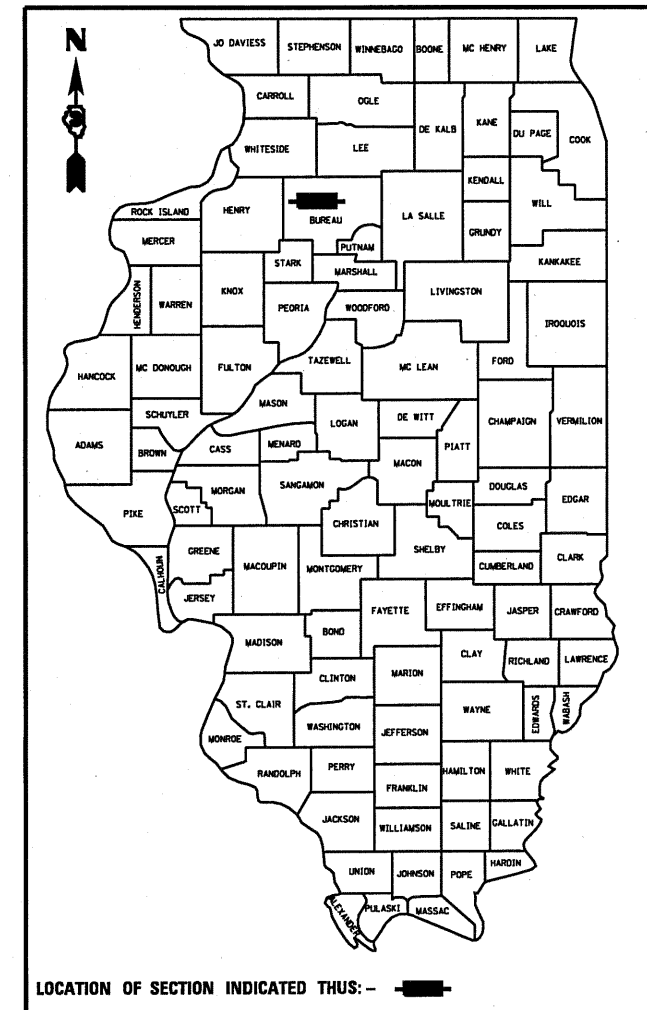

FUNCTIONAL CLASSIFICATION


RURAL - INTERSTATE
FAI 80 (I-80)
2007 ADT 16600
P.V. 49.0% M.U. 47.0% S.U. 4.0%

PROJECT LOCATION


SECTION (06-1B-3)BP
SN 006-0007 (EB) & SN 006-0008 (WB)
3.0 MILES EAST OF MINERAL

PROJECT LOCATION

SECTION (06-2B)BP
SN 006-0009 (EB) & SN 006-0010 (WB)
1.0 MILE WEST OF IL ROUTE 40

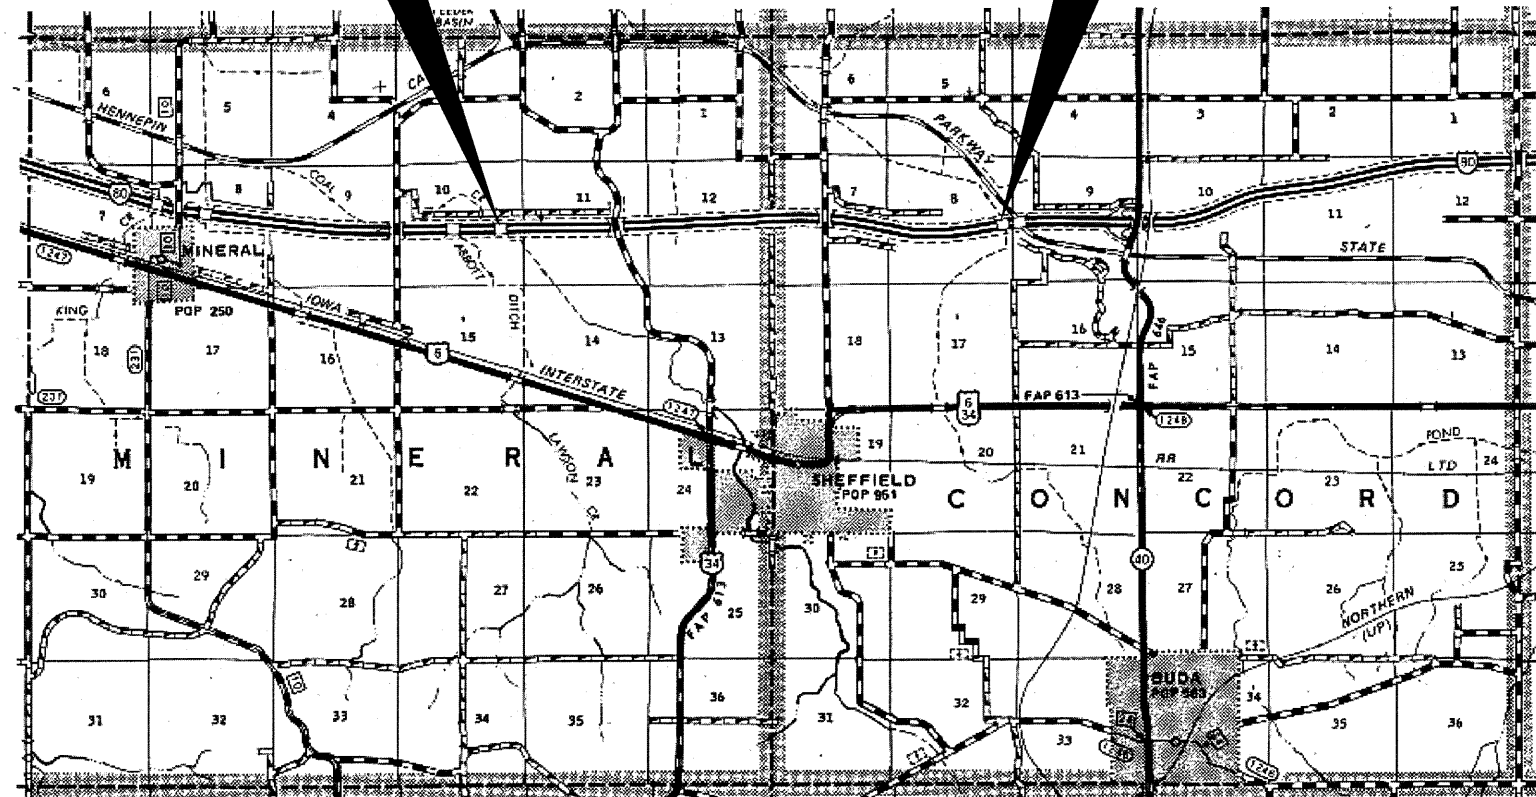

POINT LOCATION

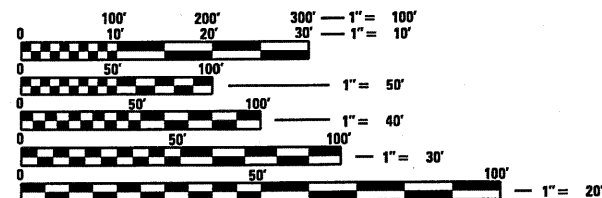

FULL SIZE PLANS HAVE BEEN PREPARED USING STANDARD ENGINEERING SCALES. REDUCED SIZED PLANS WILL NOT CONFORM TO STANDARD SCALES. IN MAKING MEASUREMENTS ON REDUCED PLANS, THE ABOVE SCALES MAY BE USED.

J.U.L.I.E.
JOINT UTILITY LOCATION INFORMATION FOR EXCAVATION
1-800-892-0123
OR 811

PROJECT ENGINEER: JOE KANNEL
UNIT CHIEF: RON WOODSHANK
TOWNSHIPS: MINERAL, CONCORD
CONTRACT NO. 66A40

STATE OF ILLINOIS
DEPARTMENT OF TRANSPORTATION
DIVISION OF HIGHWAYS

SUBMITTED 8-25 2010
George Ryan
DEPUTY DIRECTOR OF HIGHWAYS, REGION ENGINEER

October 1 2010
Scott E. Still, P.E.
ENGINEER OF DESIGN AND ENVIRONMENT

October 1 2010
Christine M. Reeder
DIRECTOR OF HIGHWAYS, CHIEF ENGINEER

PRINTED BY THE AUTHORITY
OF THE STATE OF ILLINOIS