




TYPICAL PAVEMENT MARKINGS

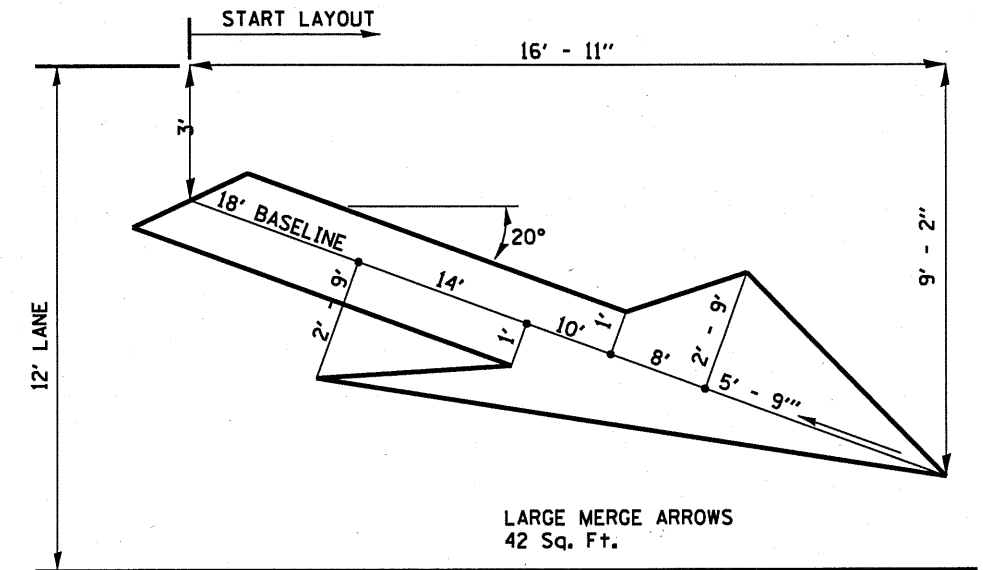

LANE DROP ARROW

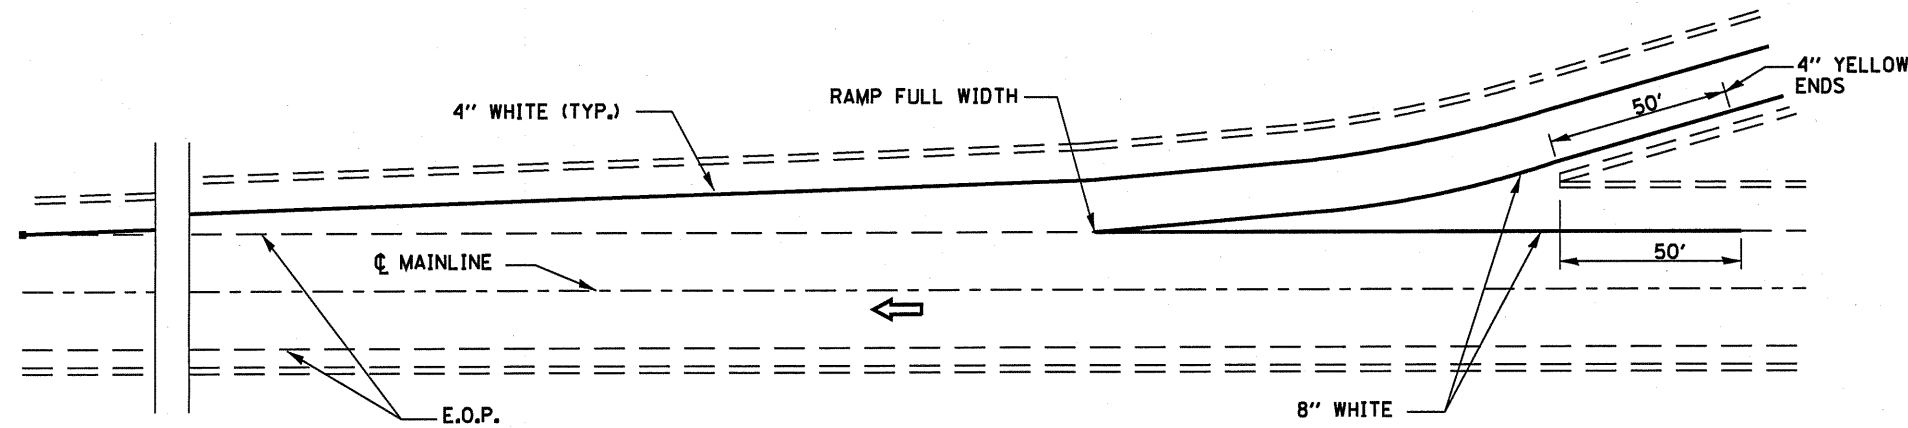

TYPICAL PAVEMENT MARKING FOR ENTRANCE RAMP TERMINALS

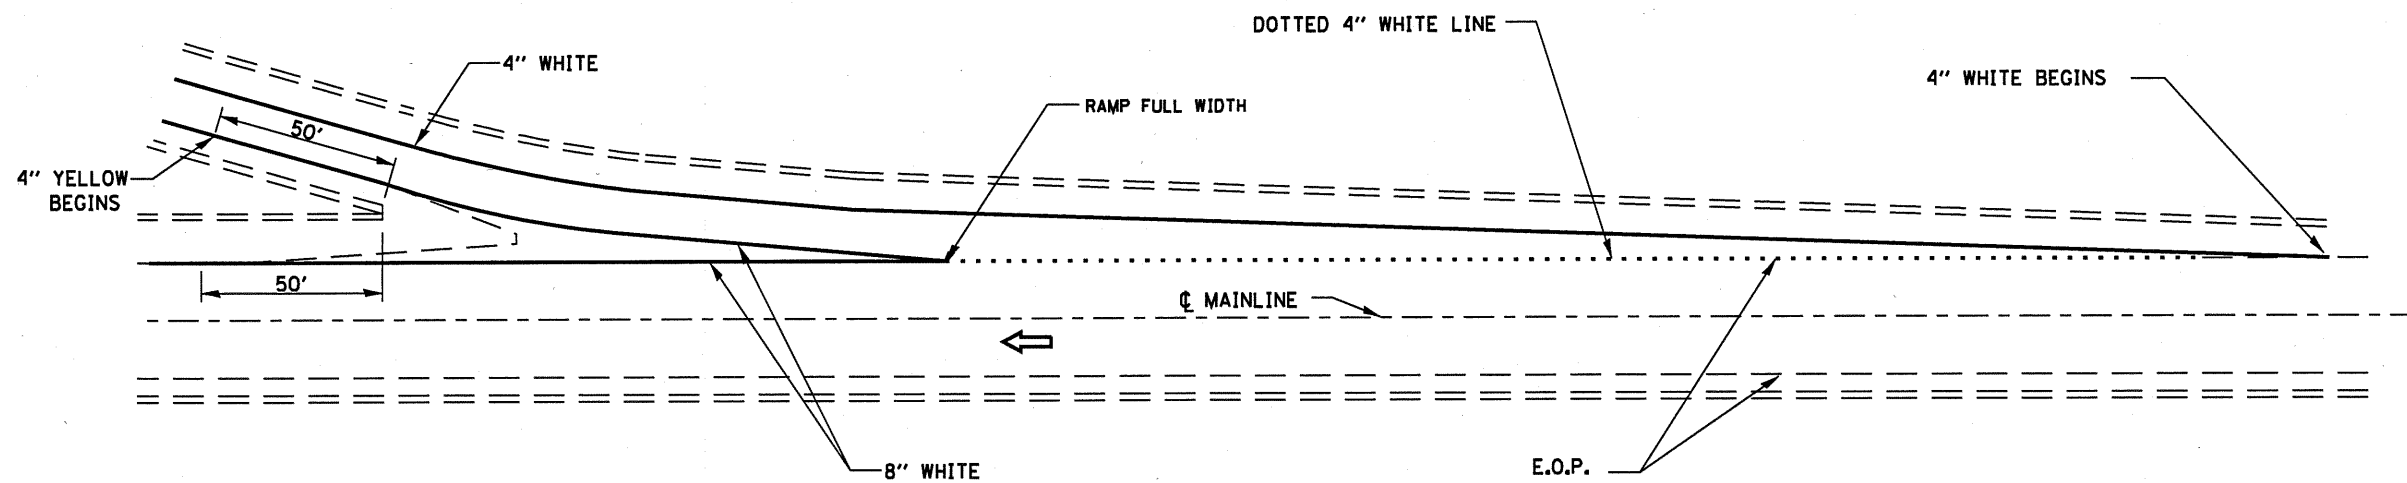

TYPICAL PAVEMENT MARKINGS FOR EXIT RAMP TERMINALS

FILE NAME *	USER NAME = woodshankr1	DESIGNED - RON WOODSHANK	REVISED -	STATE OF ILLINOIS DEPARTMENT OF TRANSPORTATION	TYPICAL PAVEMENT MARKING	F.A.I. RTE.	SECTION	COUNTY	TOTAL SHEETS	SHEET NO.	
ca:\pw\work\p\wdot\woodshankr1\08189885\	E66A48-details.dgn	DRAWN - RON WOODSHANK	REVISED -			80	106-1B-3BP & 106-2B1BP	BUREAU	14	10	
	PLOT SCALE = 100.0000' / IN.	CHECKED -	REVISED -			CONTRACT NO. 66A40					
	PLOT DATE = Aug 24, 2010 - 10:24:50 AM	DATE -	REVISED -			ILLINOIS					
SCALE: _____						SHEET NO. 1 OF 1 SHEETS STA. _____ TO STA. _____					