



EXISTING TYPICAL SECTION
 STA. 769+41 TO STA. 779+00

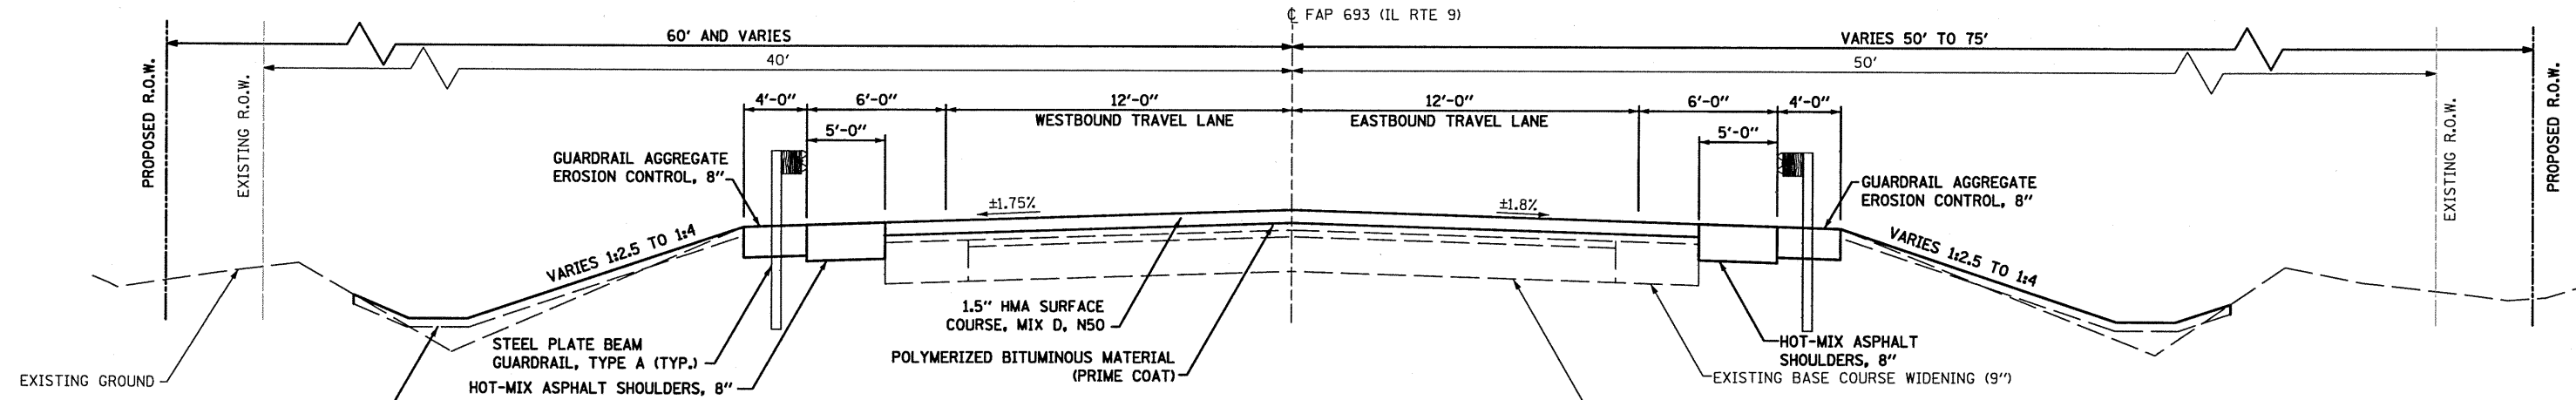

PROPOSED TYPICAL SECTION
 (MILL & OVERLAY)
 STA. 769+94 TO STA. 772+05
 STA. 773+71 TO STA. 778+03

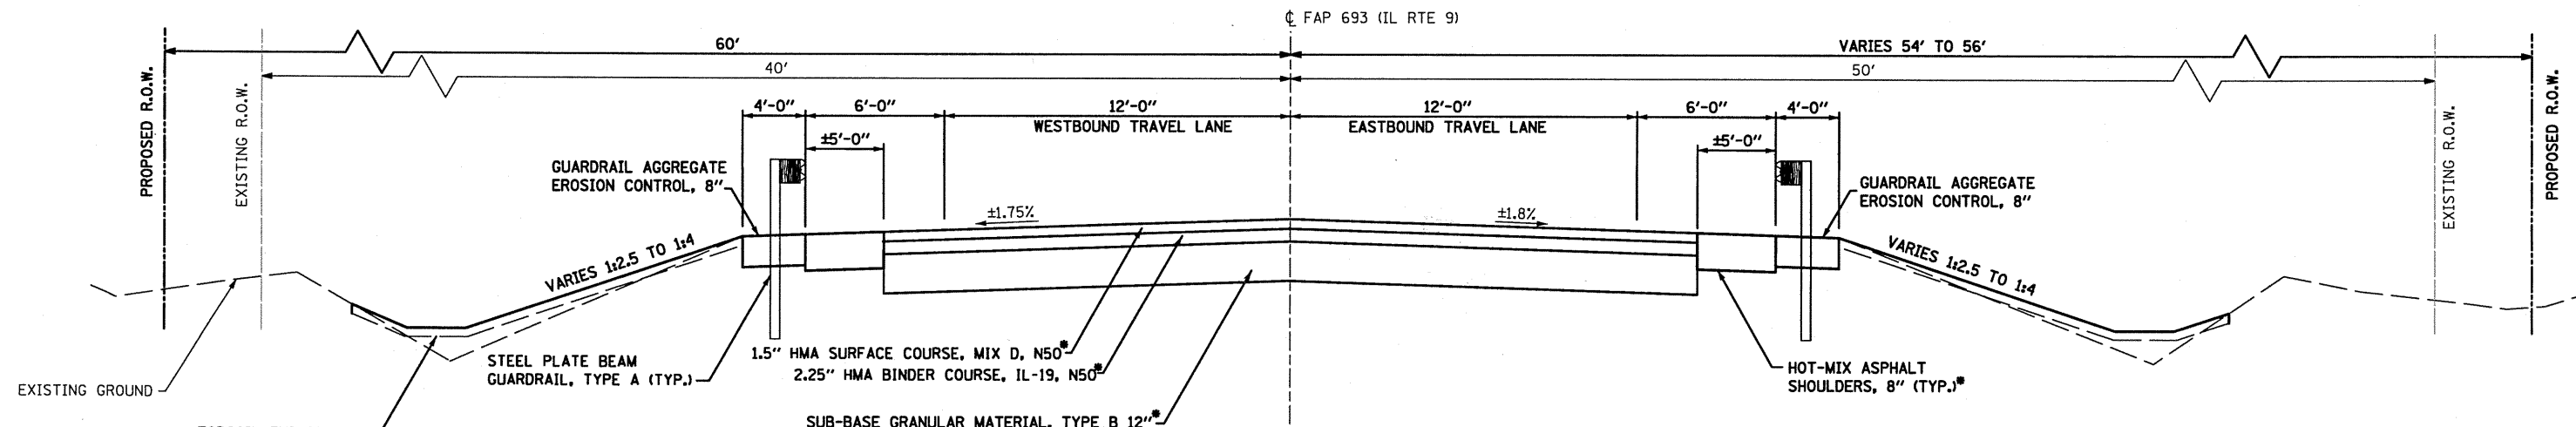

PROPOSED TYPICAL SECTION
 (BRIDGE APPROACH PAVEMENT CONNECTOR)
 STA. 772+05 TO STA. 772+11
 STA. 773+65 TO STA. 773+71

LEGEND:
 REMOVAL ITEMS

NOTE: ALL CROSS SECTIONS ARE LOOKING EAST.

*TO BE PAID FOR AS BRIDGE APPROACH PAVEMENT CONNECTOR (FLEXIBLE).

FILE NAME =	USER NAME = ryend	DESIGNED VLF	REVISED -	STATE OF ILLINOIS DEPARTMENT OF TRANSPORTATION	PROPOSED TYPICAL SECTION				F.A.P. RTE. 693	SECTION (119 BR-2) BR	COUNTY TAZEWELL	TOTAL SHEETS 65	SHEET NO. 4
al\jo\6300-6399\6346\815\micros\final	ans\roadway\04.104- typical.dgn	DRAWN VLF	REVISED -		SCALE: NONE	SHEET NO. OF SHEETS	STA. TO STA.	CONTRACT NO. 68660					
PLOT SCALE = 100.0000' / IN.	CHECKED AJ5	DATE 3/31/10	REVISED -		FED. ROAD DIST. NO. 4 ILLINOIS FED. AID PROJECT								
PLOT DATE = 7/9/2010	DATE 3/31/10	REVISED -	REVISED -										