


DATE	
BY	
SURVEYED	
PLOTTED	
NOTE BOOK	
AREAS CHECKED	
NO.	

DATE	
BY	
SURVEYED	
PLOTTED	
NOTE BOOK	
AREAS CHECKED	
NO.	

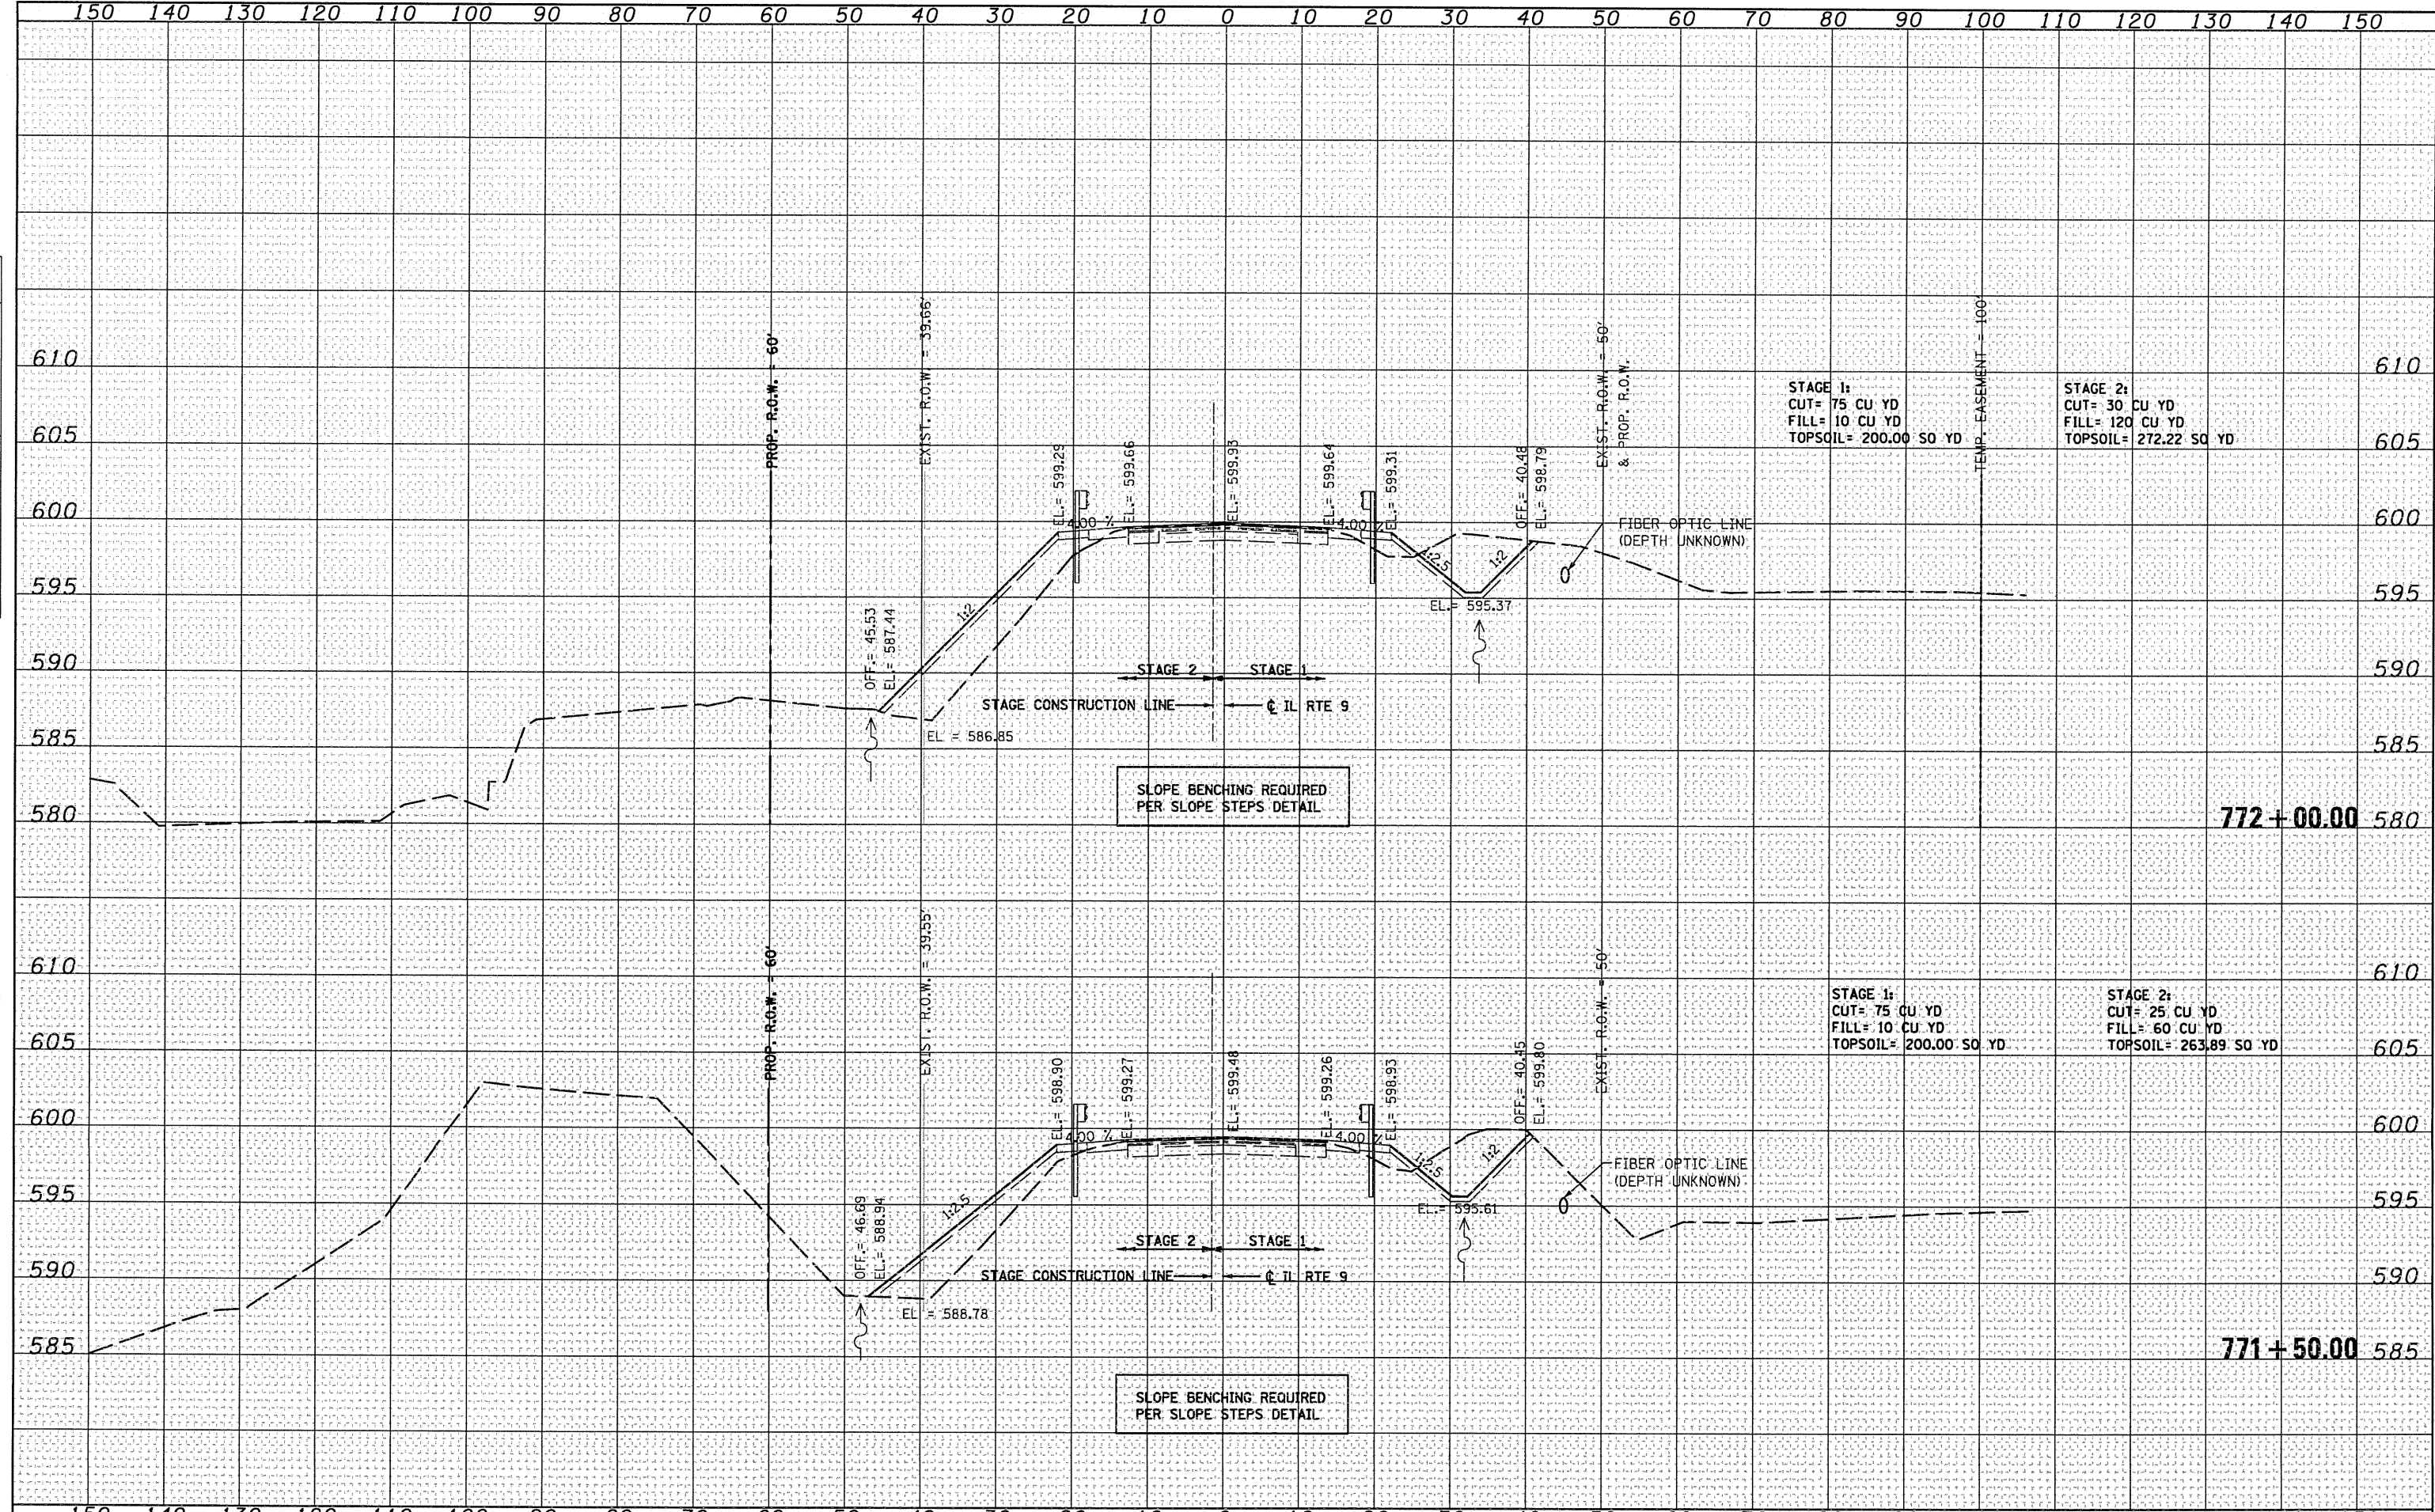

FILE NAME =	USER NAME = ryand	DESIGNED VLF	REVISED -	STATE OF ILLINOIS DEPARTMENT OF TRANSPORTATION	IL 9 CROSS SECTIONS			F.A.P. RTE.	SECTION	COUNTY	TOTAL SHEETS	SHEET NO.
adweg\04_111-xshd1.dgn	CHECKED AJS	REVISED -	693					(119 BR-2)BR	TAZEWELL	65	45	
PLOT SCALE = 20.0000' / IN.	DRAWN VLF	REVISED -	CONTRACT NO. 68660									
PLOT DATE = 7/9/2018	CHECKED AJS	REVISED -	FED. ROAD DIST. NO. 4 ILLINOIS FED. AID PROJECT									
SCALE:				SHEET NO. OF SHEETS		STA. 771+50.00 TO STA. 772+00.00						