
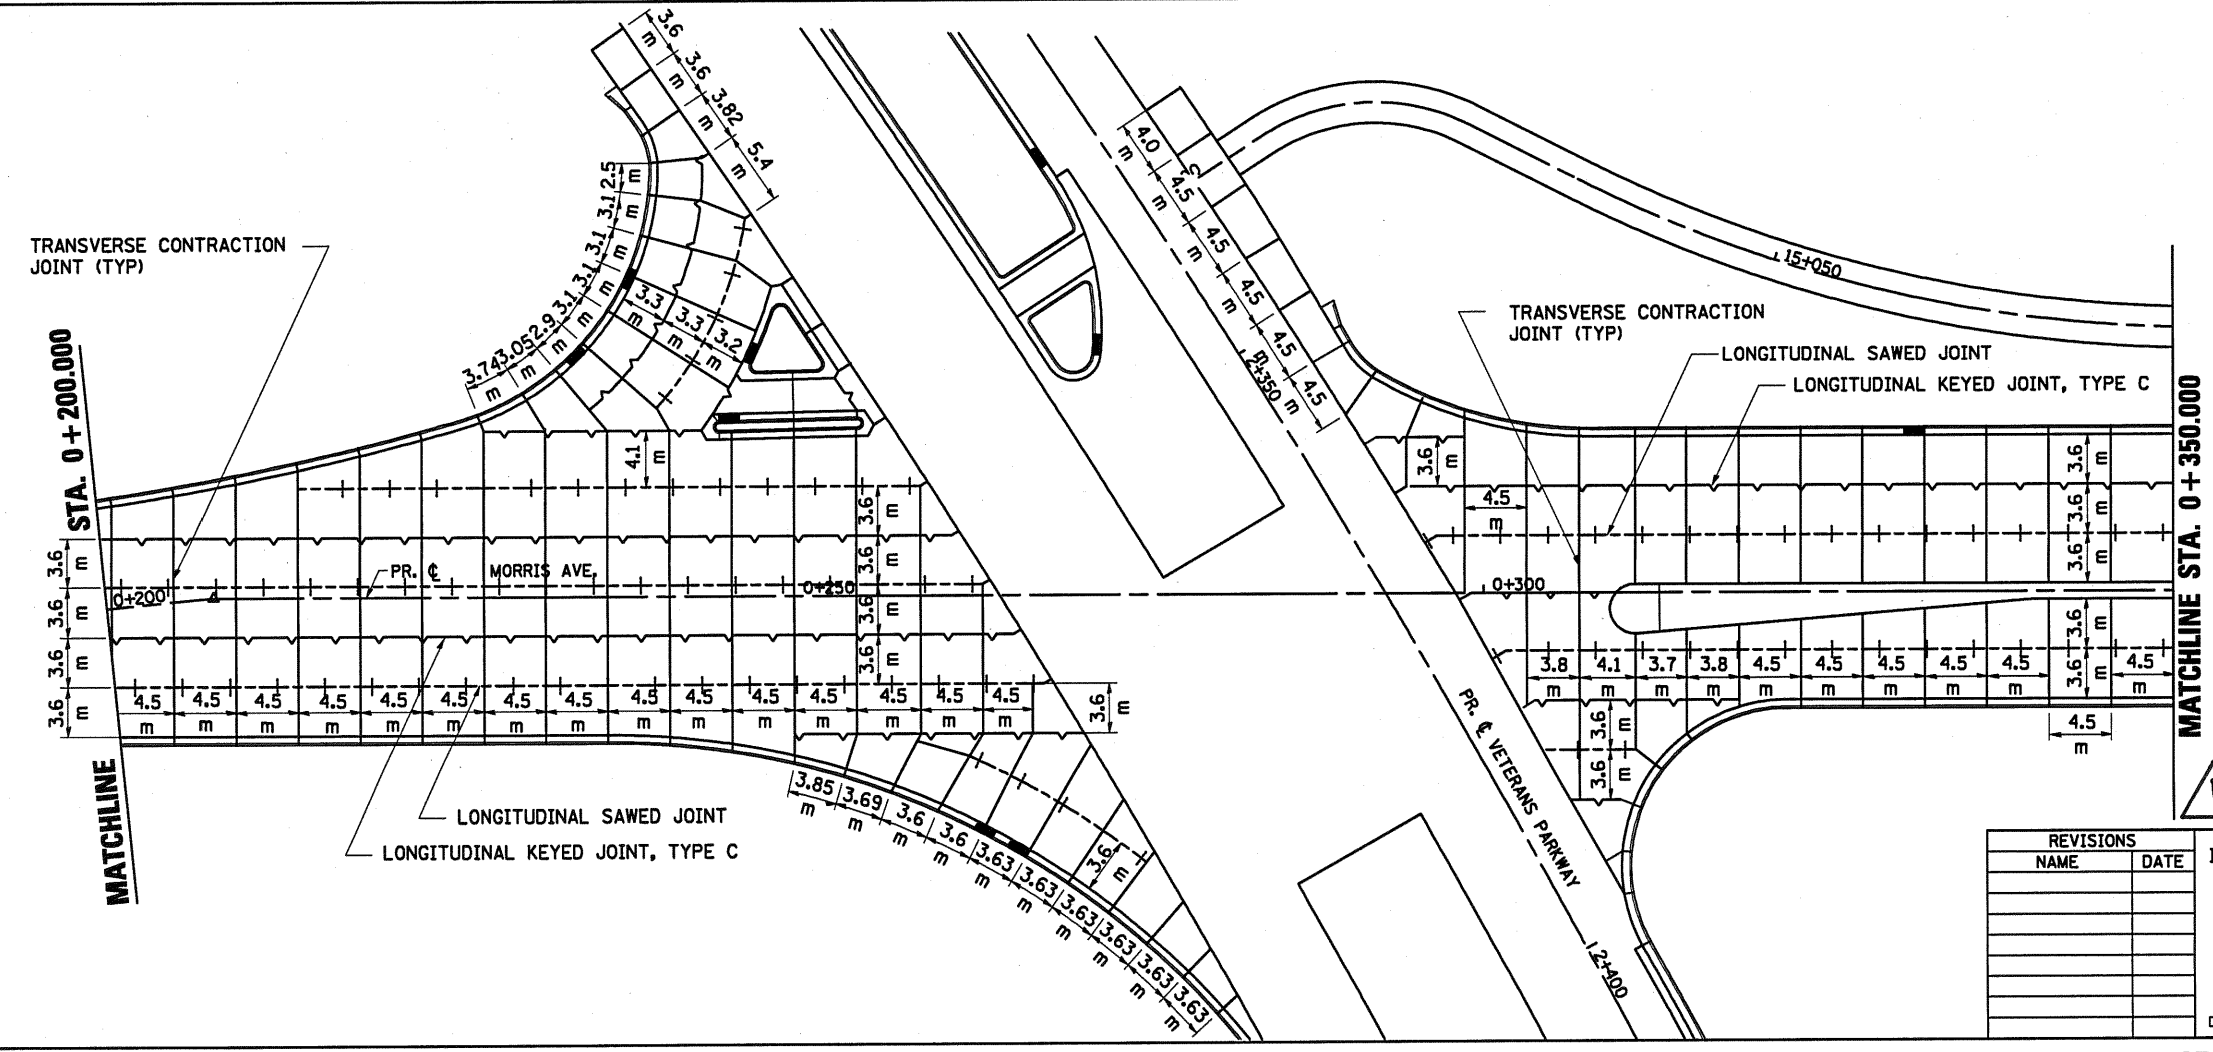
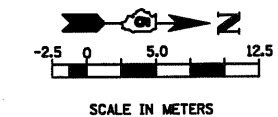
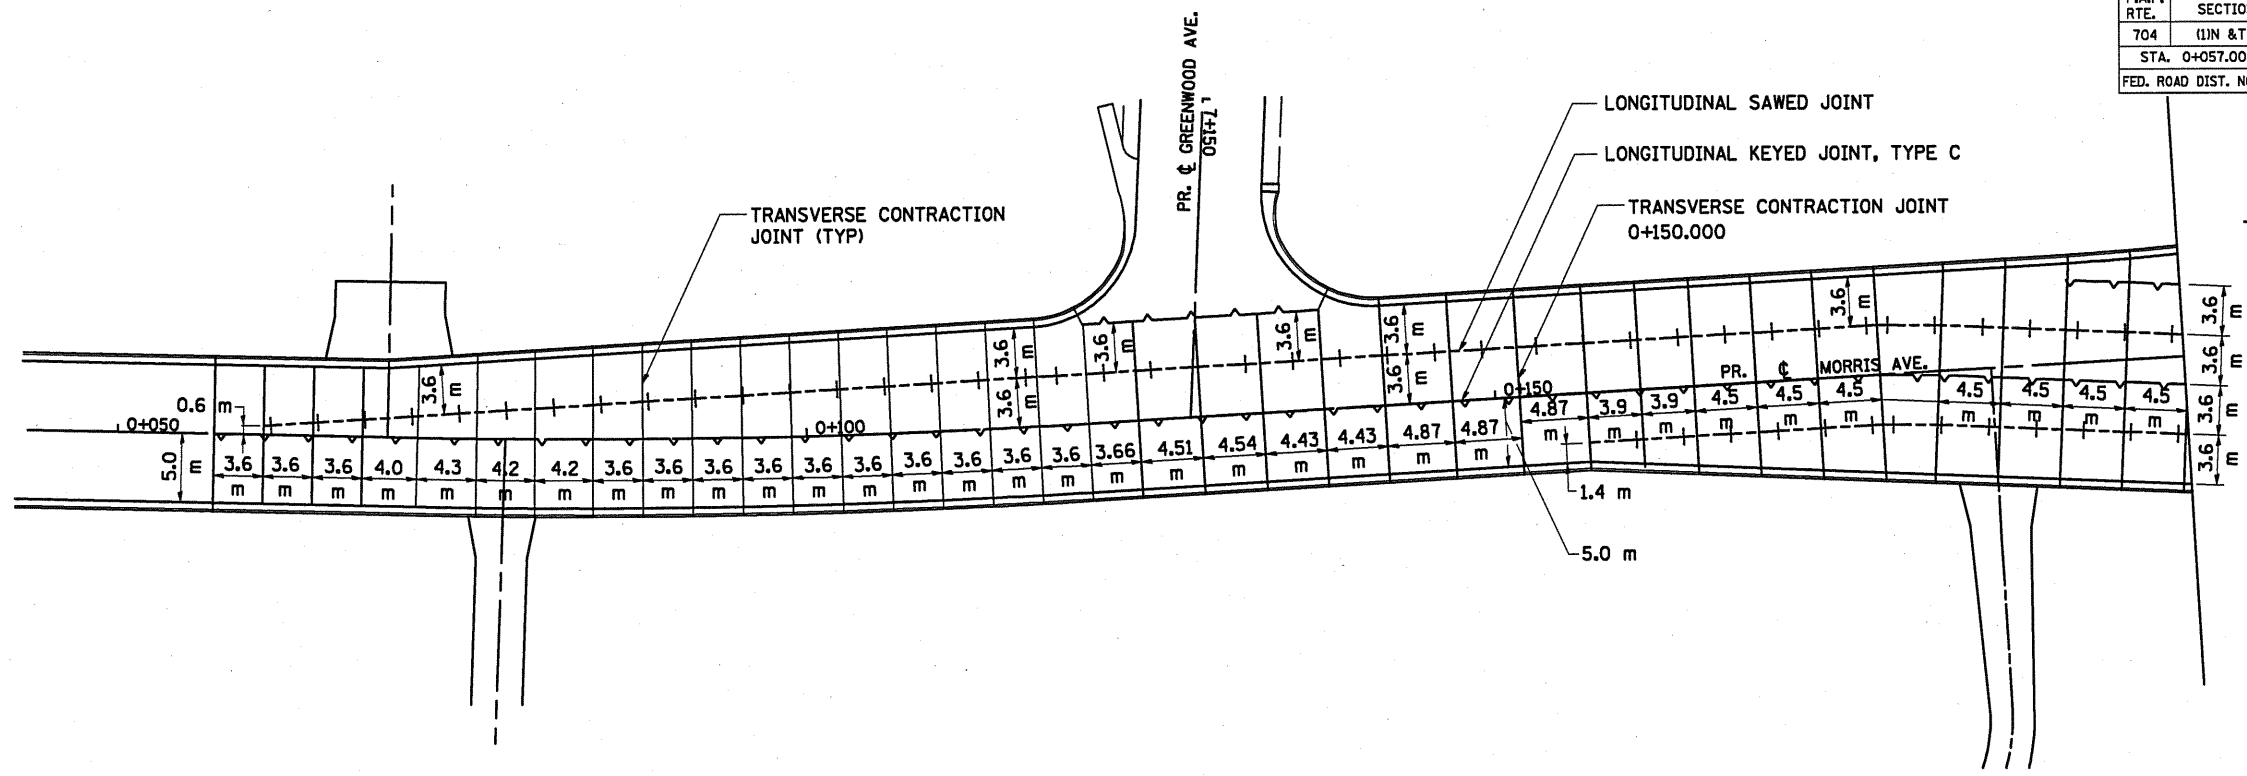


F.A.P. RTE.	SECTION	COUNTY	TOTAL SHEETS	SHEET NO.
704	(LN & TS-1	McLEAN	497	238
STA. 0+057.000		TO STA. 0+350.000		
FED. ROAD DIST. NO.		ILLINOIS FED. AID PROJECT		

CONTRACT NO. 70514

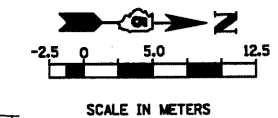

REVISIONED SHEET 10/25/10

REVISIONS	
NAME	DATE

ILLINOIS DEPARTMENT OF TRANSPORTATION
 PAVEMENT JOINTING PLAN
 MORRIS AVENUE
 DRAWN BY: SAM
 CHECKED BY: PMH
 DATE: 05-27-09

MORRIS AVENUE PAVEMENT JOINTING PLAN STA. 0+057.000 TO STA. 0+350.000