
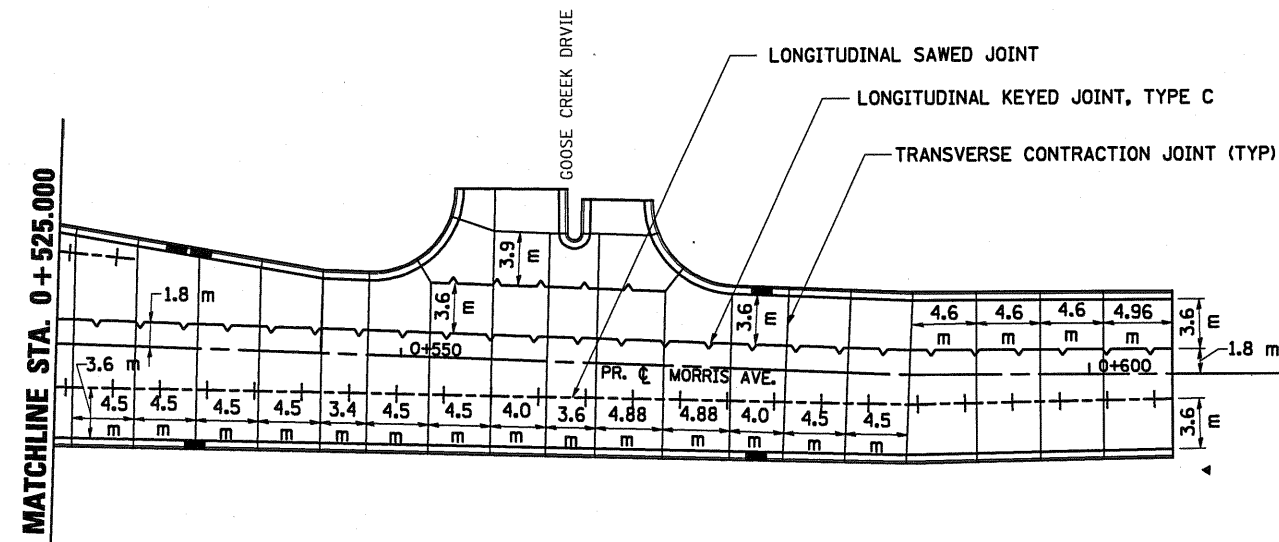
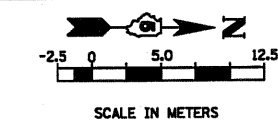
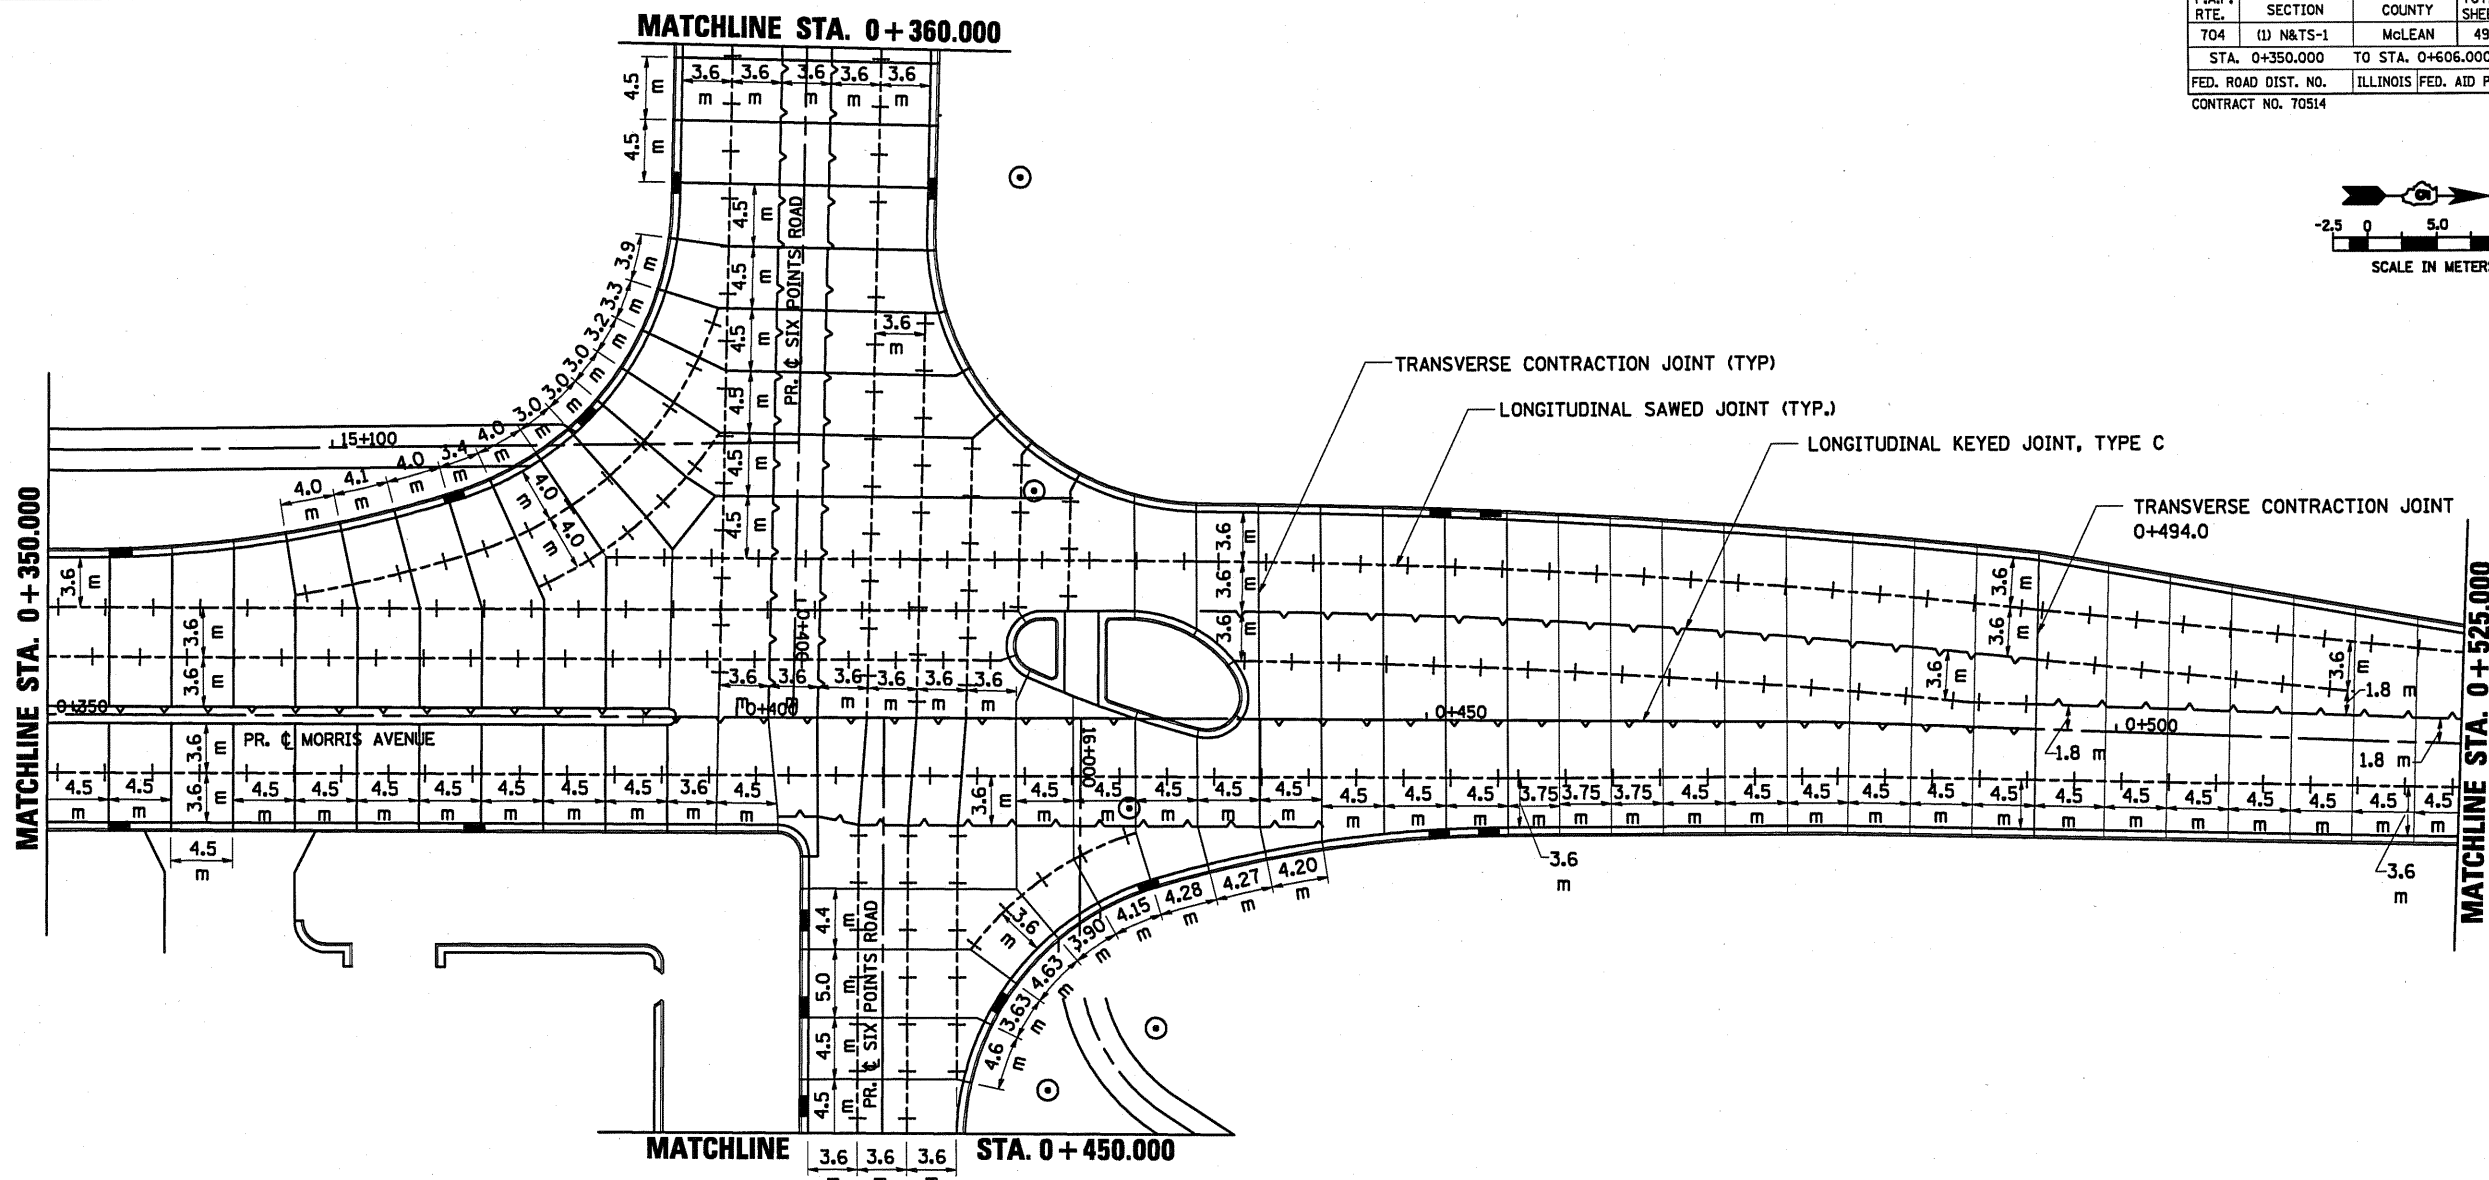


F.A.P. RTE.	SECTION	COUNTY	TOTAL SHEETS	SHEET NO.
704	(D) N&TS-1	McLEAN	497	239
STA. 0+350.000		TO STA. 0+606.000		
FED. ROAD DIST. NO.		ILLINOIS FED. AID PROJECT		
CONTRACT NO. 70514				

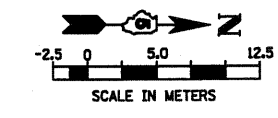

REVISIONS 10/25/10

REVISIONS	NAME	DATE

ILLINOIS DEPARTMENT OF TRANSPORTATION
 PAVEMENT JOINTING PLAN
 MORRIS AVENUE
 DRAWN BY SAM
 CHECKED BY PMH
 DATE 05-27-09

MORRIS AVENUE PAVEMENT JOINTING PLAN STA. 0+350.000 TO STA. 0+606.000