
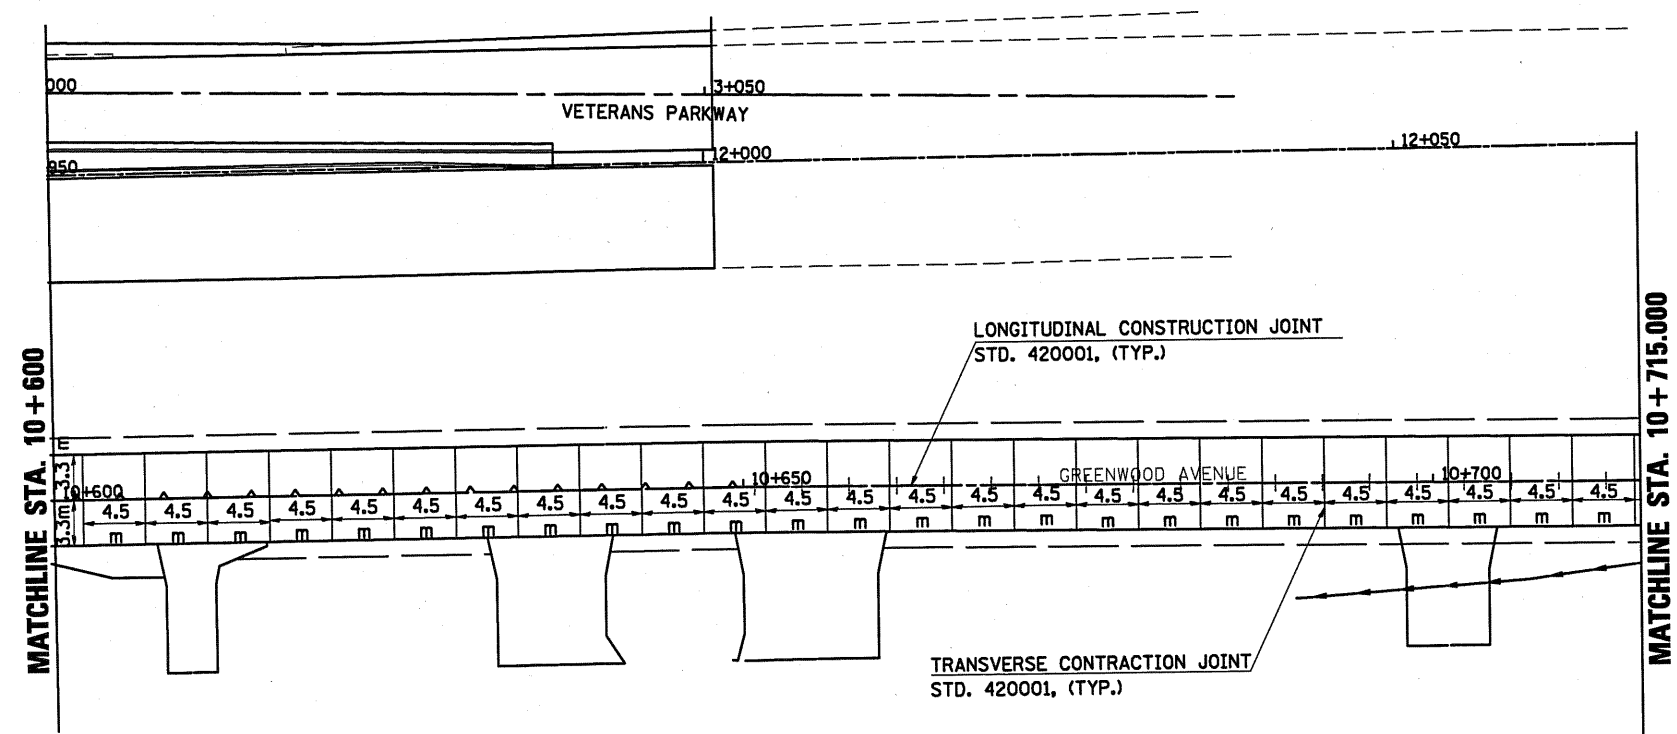


F.A.P. RTE.	SECTION	COUNTY	TOTAL SHEETS	SHEET NO.
704	(1)N & TS-1	McLEAN	497	245
STA. 10+600.000		TO STA. 10+715.000		
FED. ROAD DIST. NO.		ILLINOIS	FED. AID PROJECT	
CONTRACT NO. 70514				

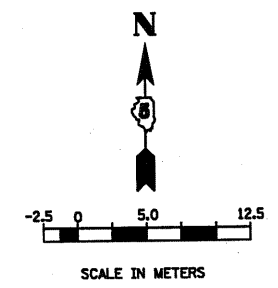

REVISIONS

NAME	DATE

ILLINOIS DEPARTMENT OF TRANSPORTATION

PAVEMENT JOINTING PLAN
GREENWOOD AVENUE (EAST)

DRAWN BY SAM
CHECKED BY PMH
DATE 05-27-09

GREENWOOD AVENUE PAVEMENT JOINTING PLAN STA. 10+600.000 TO STA. 10+715.000