
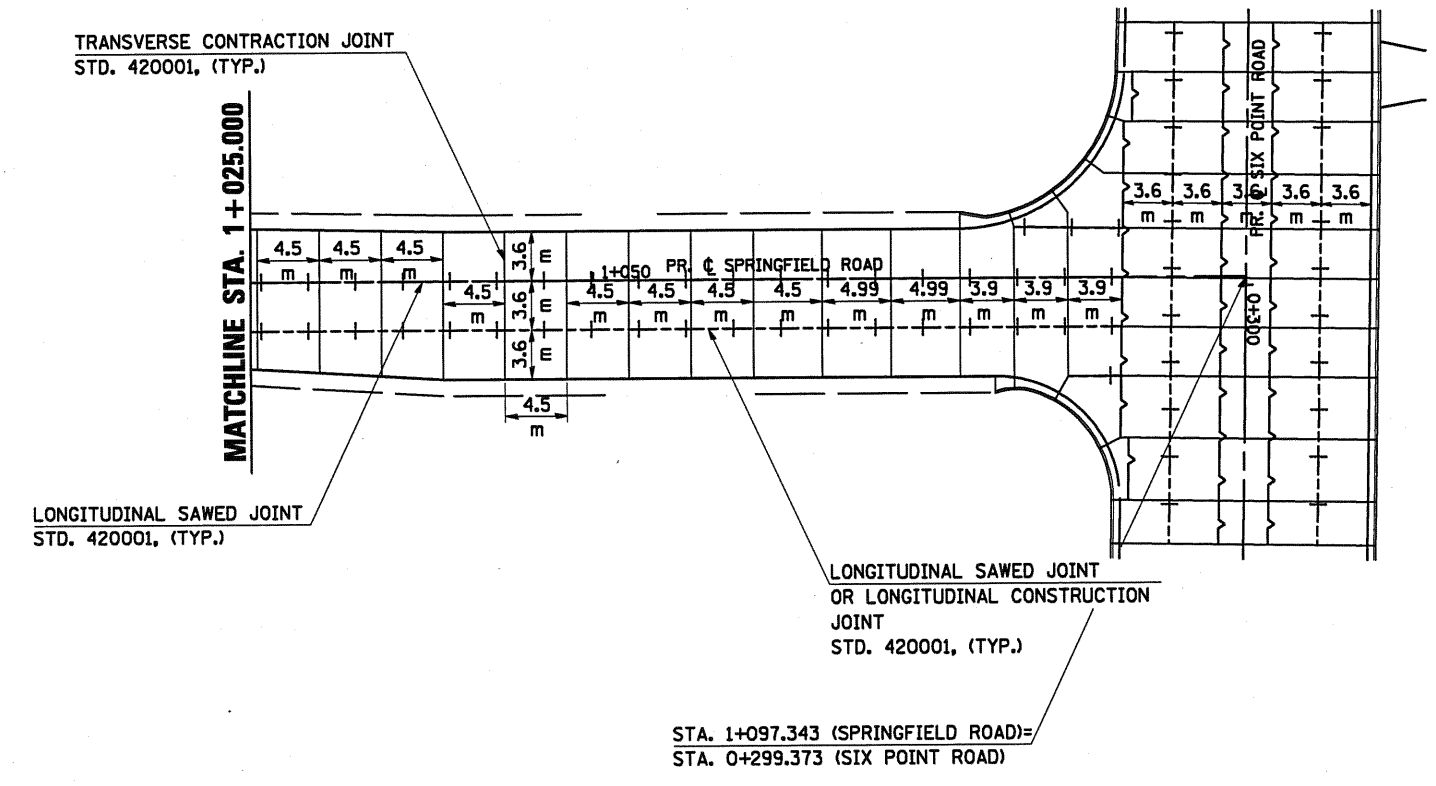
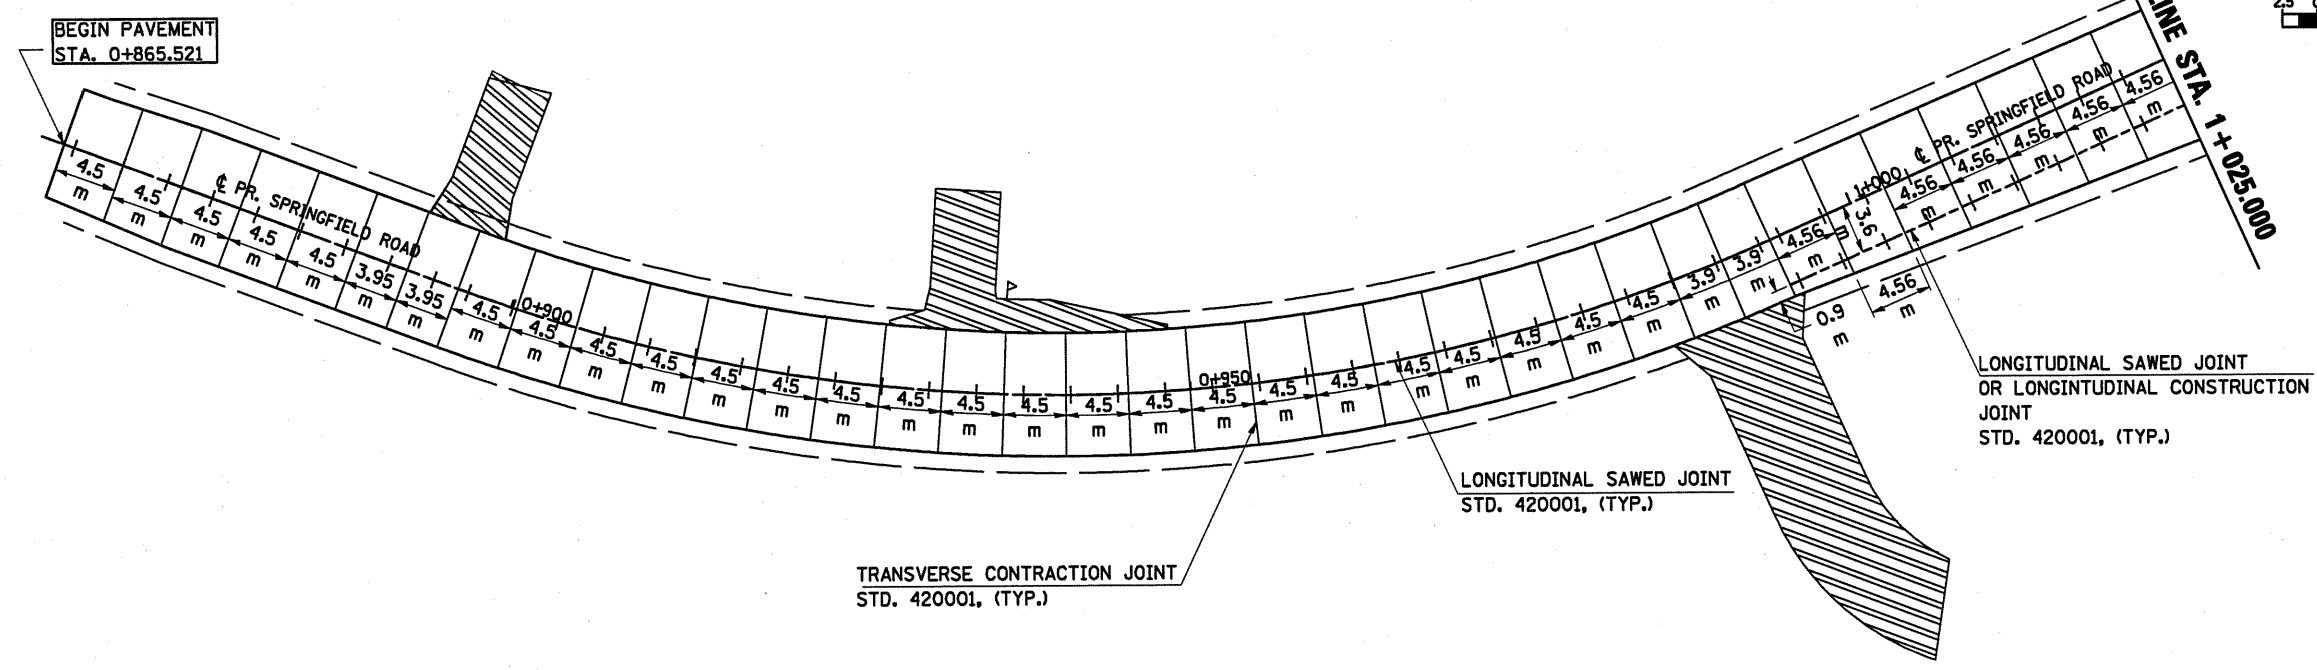


F.A.P. RTE.	SECTION	COUNTY	TOTAL SHEETS	SHEET NO.
704	(DN & TS-1	McLEAN	497	248
STA. 0+865.521		TO STA. 1+025.000		
FED. ROAD DIST. NO.		ILLINOIS FED. AID PROJECT		
CONTRACT NO. 70514				

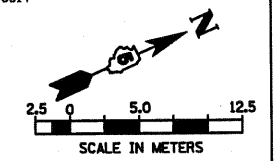

REVISIONS

NAME	DATE

REVISOR **10/25/10**

ILLINOIS DEPARTMENT OF TRANSPORTATION

PAVEMENT JOINT PLANS
SPRINGFIELD ROAD (WEST)

DRAWN BY SAM
CHECKED BY PMH
DATE 05-27-09

SPRINGFIELD ROAD PAVEMENT JOINTING PLAN STA. 0+865.521 TO STA. 1+097.343