
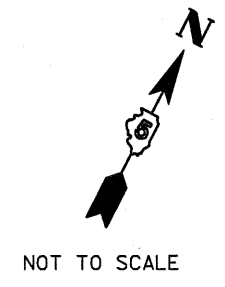


CONTRACT NO. 70514				
F.A.P. RTE.	SECTION	COUNTY	TOTAL SHEETS	SHEET NO.
704	(JN & TS-12)	McLEAN	497	249
STA.		TO STA.		
FED. ROAD DIST. NO.		ILLINOIS FED. AID PROJECT		

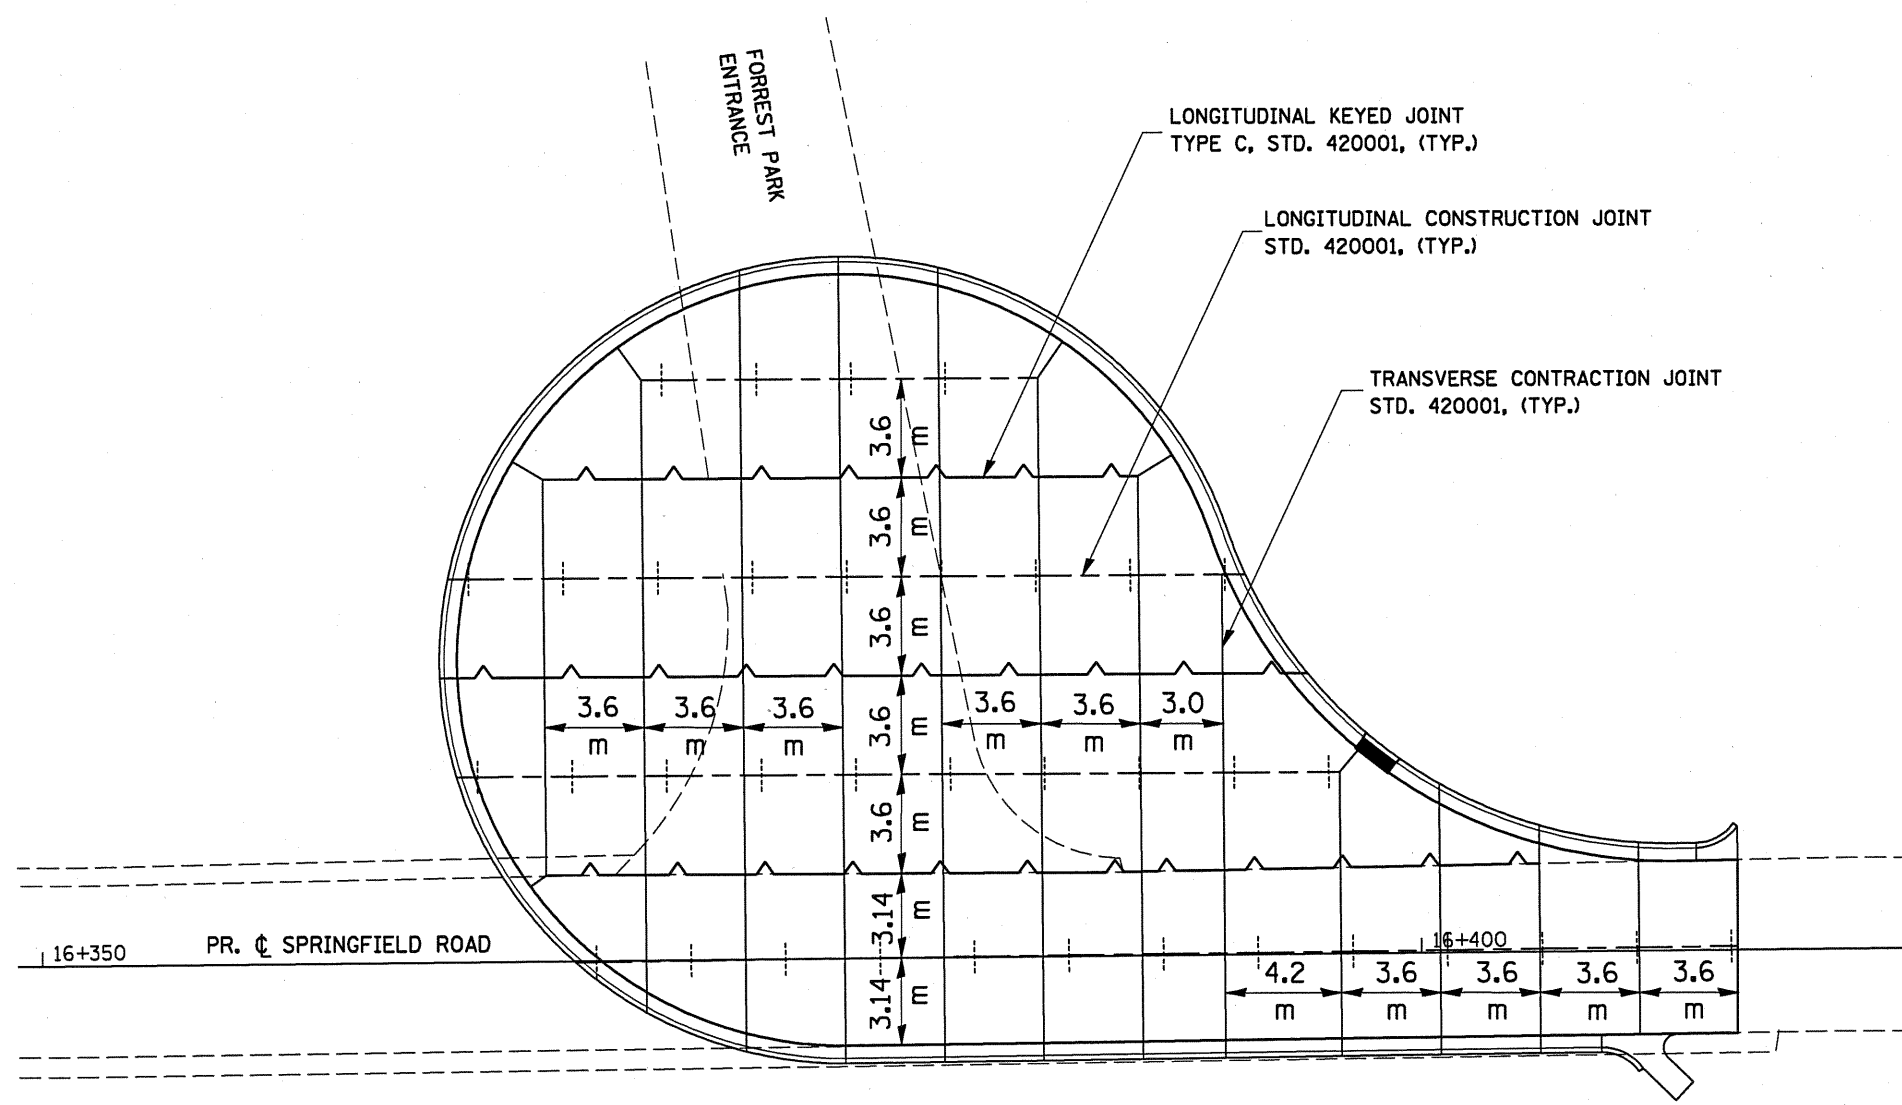

PAVEMENT JOINTING NOTES:
 LONGITUDINAL CONSTRUCTION JOINTS AND
 TRANSVERSE CONTRACTION JOINTS MAY BE
 SUBSTITUTED DEPENDING ON POURING
 SEQUENCE.

REVISIED SHEET 10/25/10

REVISIONS	
NAME	DATE

ILLINOIS DEPARTMENT OF TRANSPORTATION
PAVEMENT JOINTING PLAN
SPRINGFIELD ROAD (EAST)
 DRAWN BY RC
 CHECKED BY KJT
 DATE 6/29/2010

PLOT DATE = 10/19/2010
 FILE NAME = c:\pavework\project\storage\102161615\10\springfield_e.dgn
 USER = craige