



FINAL SURVEY	SURVEYED	DATE
NOTE BOOK	PLOTTED	BY
NO.	TEMPLATE	
	AREAS	
	CHECKED	

ORIGINAL SURVEY	SURVEYED	DATE
NOTE BOOK	PLOTTED	BY
NO.	TEMPLATE	
	AREAS	
	CHECKED	

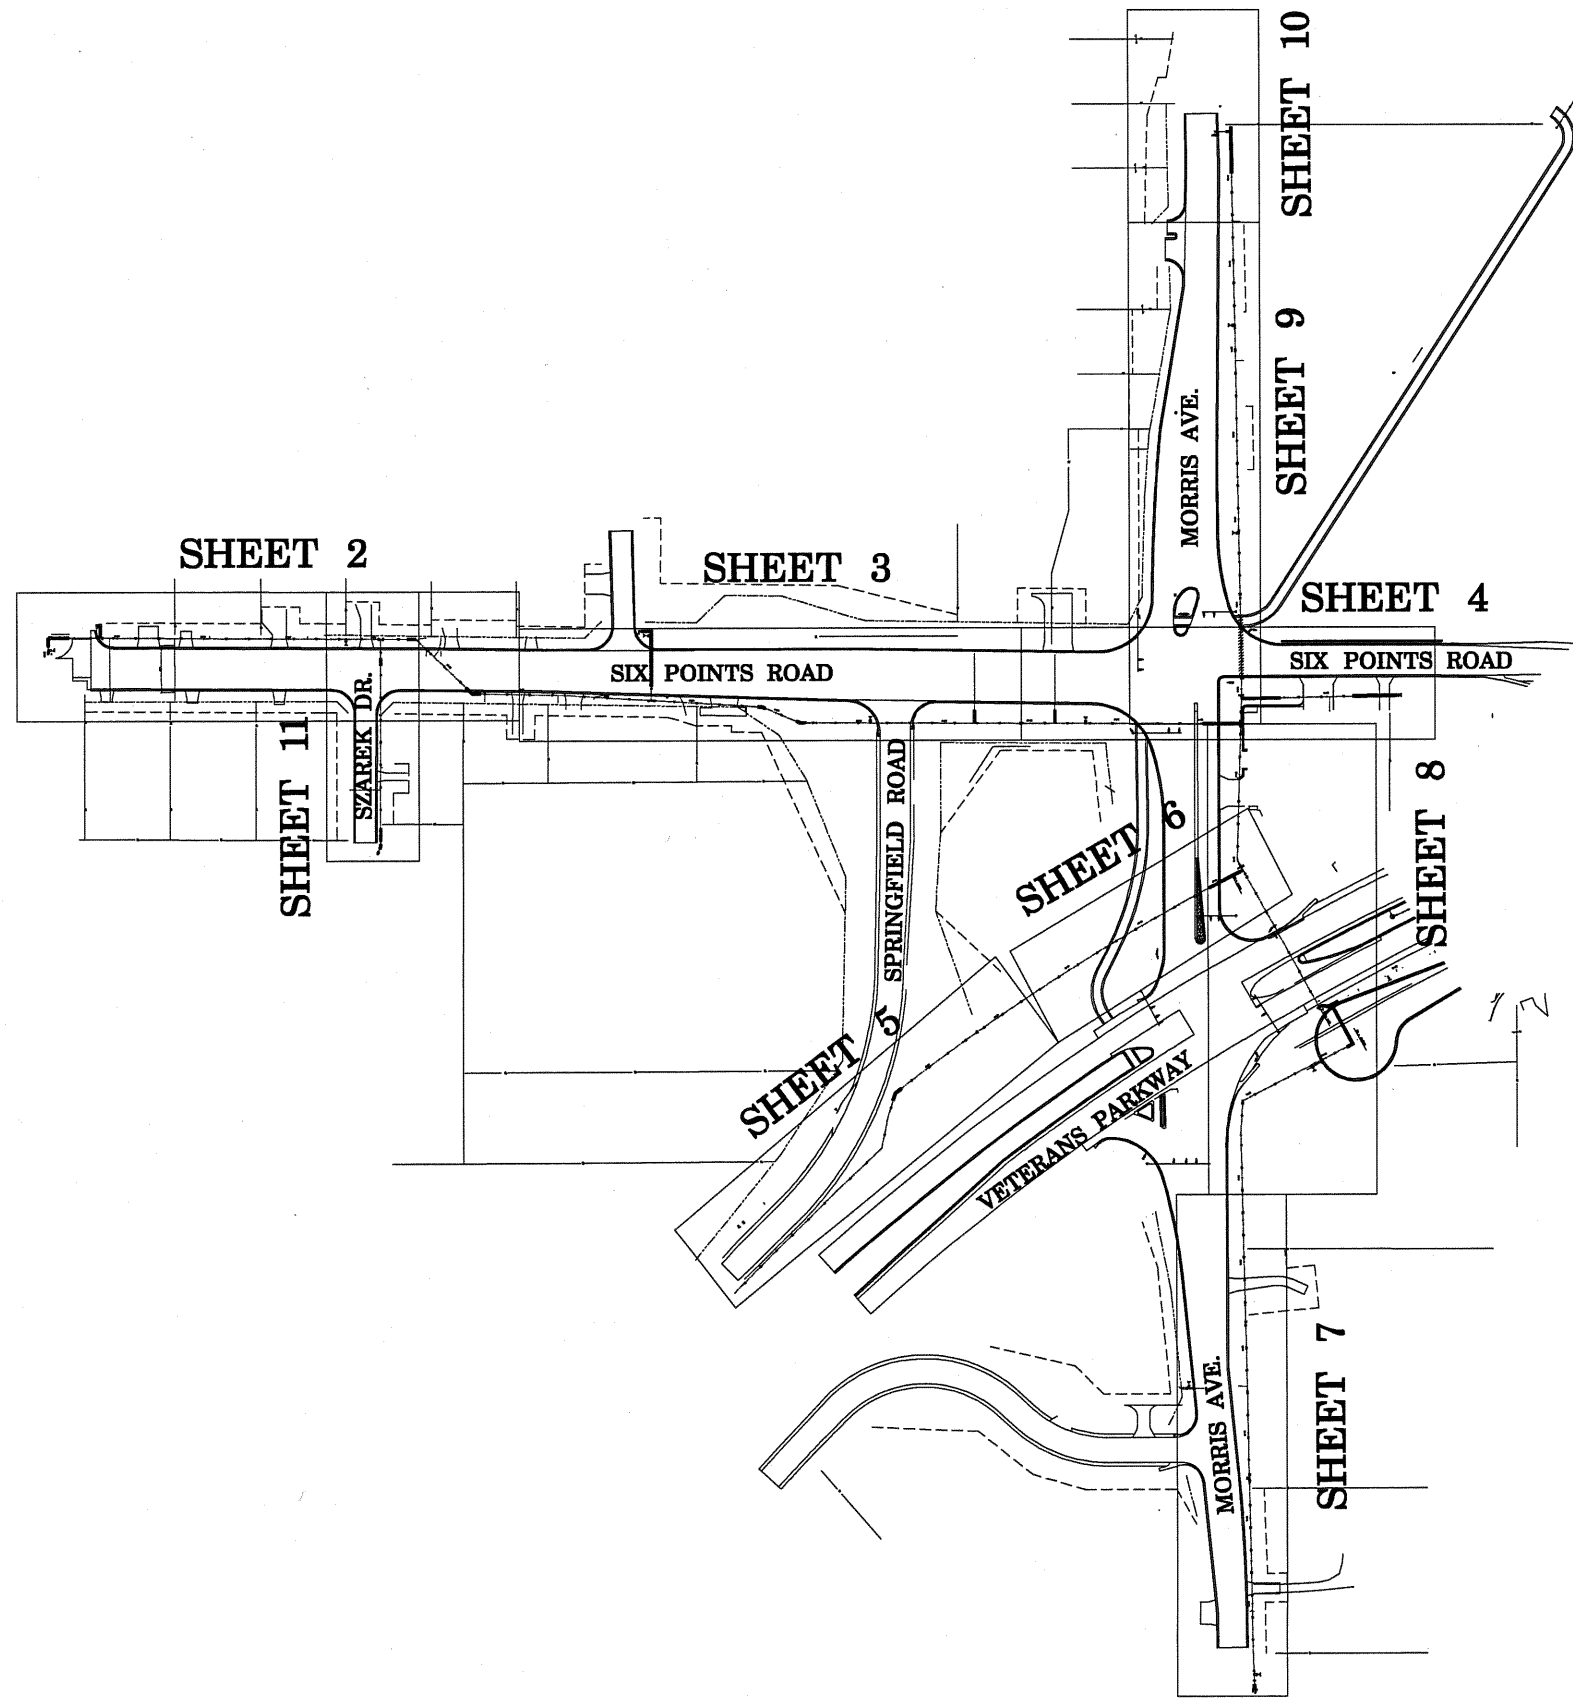

F.A.P. RTE.	SECTION	COUNTY	TOTAL SHEETS	SHEET NO.
	(LN & TS-1	McLEAN	497	485
STA. 0+200.000		TO STA. 0+350.000		
FED. ROAD DIST. NO.	ILLINOIS FED. AID PROJECT			
CONTRACT NO. 70514				

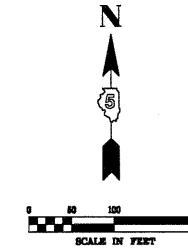

CITY OF BLOOMINGTON WATER MAIN PLANS
 THIS WORK CONSISTS OF INSTALLING WATER MAIN
 ALONG SIX POINTS RD., MORRIS AVE. & VETERANS
 PARKWAY AND SHALL BE CONSIDERED PART OF
 CONTRACT 70514.

△ ADDED SHEET 10/25/10