
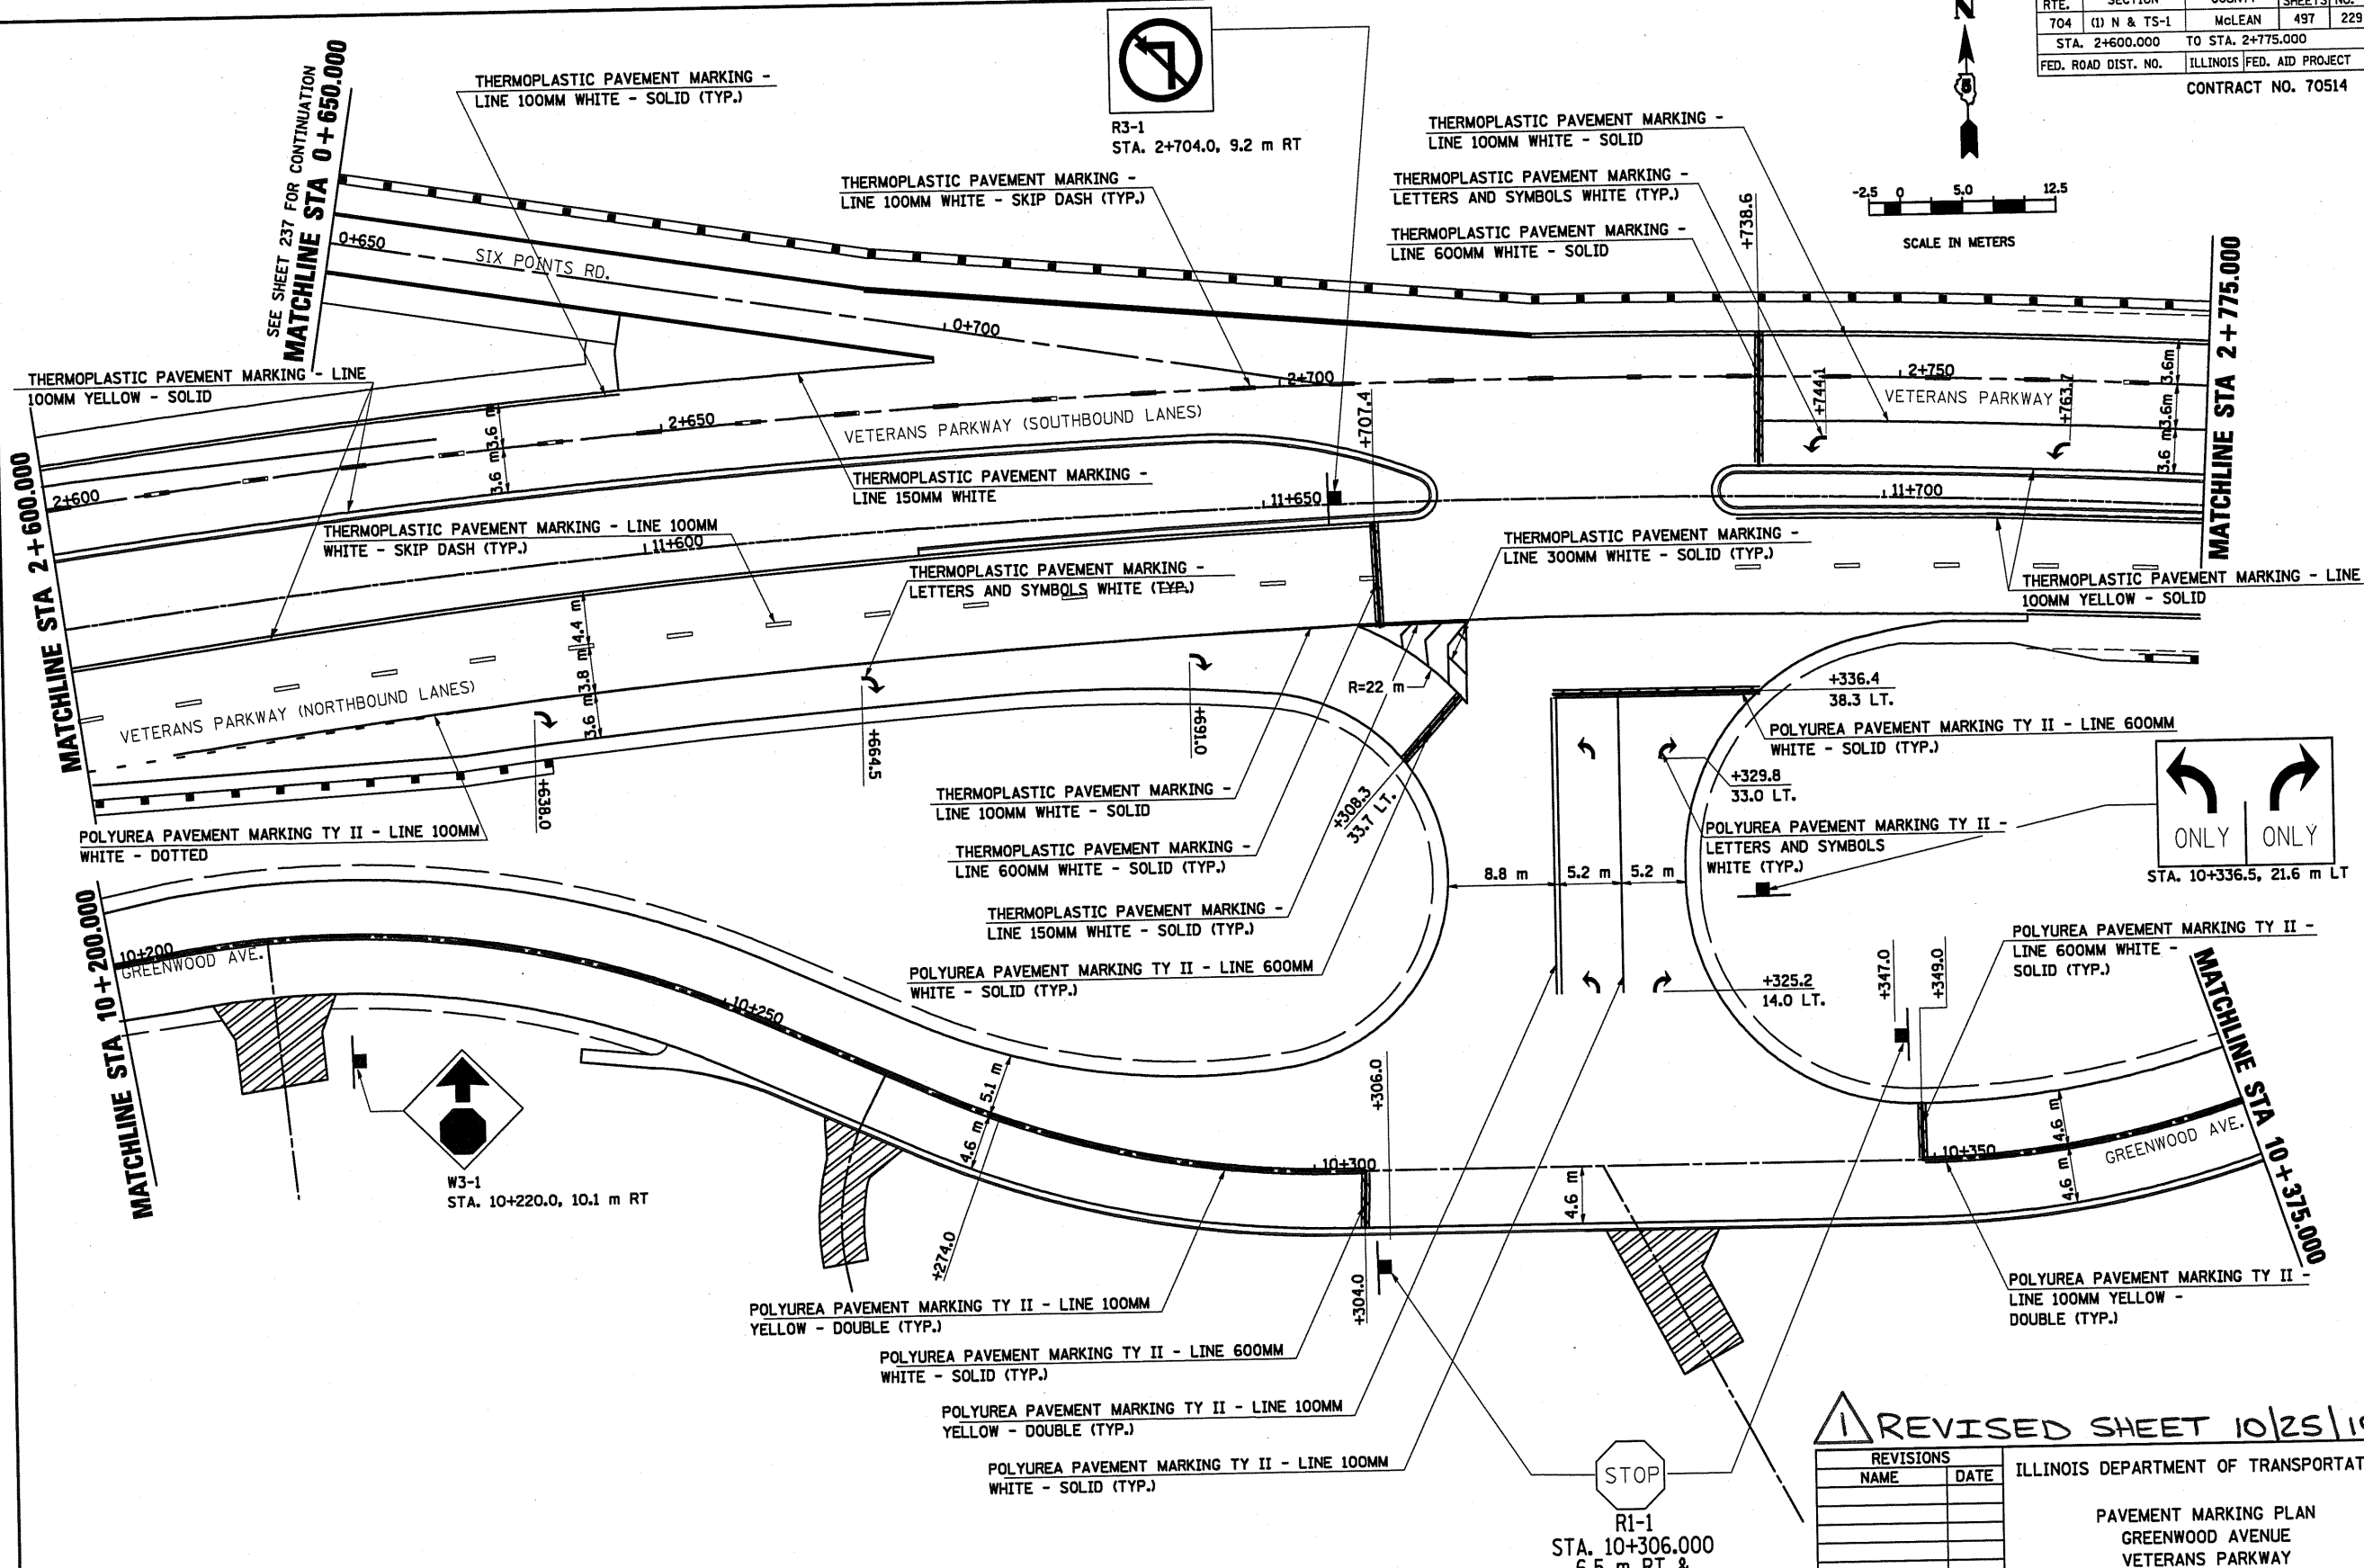


F.A.P. RTE.	SECTION	COUNTY	TOTAL SHEETS	SHEET NO.
704	(I) N & TS-1	McLEAN	497	229
STA. 2+600.000		TO STA. 2+775.000		
FED. ROAD DIST. NO.		ILLINOIS FED. AID PROJECT		
CONTRACT NO. 70514				

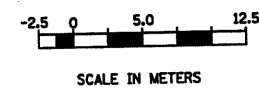

GREENWOOD AVENUE AND VETERANS PARKWAY

RI-1
 STA. 10+306.000
 6.5 m RT &
 STA. 10+347.000
 10.1 m LT

REVISED SHEET 10/25/10

REVISIONS		ILLINOIS DEPARTMENT OF TRANSPORTATION
NAME	DATE	
		PAVEMENT MARKING PLAN GREENWOOD AVENUE VETERANS PARKWAY 4 OF 12 DATE 05-27-09

DRAWN BY SAM
 CHECKED BY PMH

PAVEMENT MARKING PLAN